


NOTE: Bedrock exposed in creek bed from Sta. 897+10, 200 Ft. to Sta. 897+55, 228 Lt.

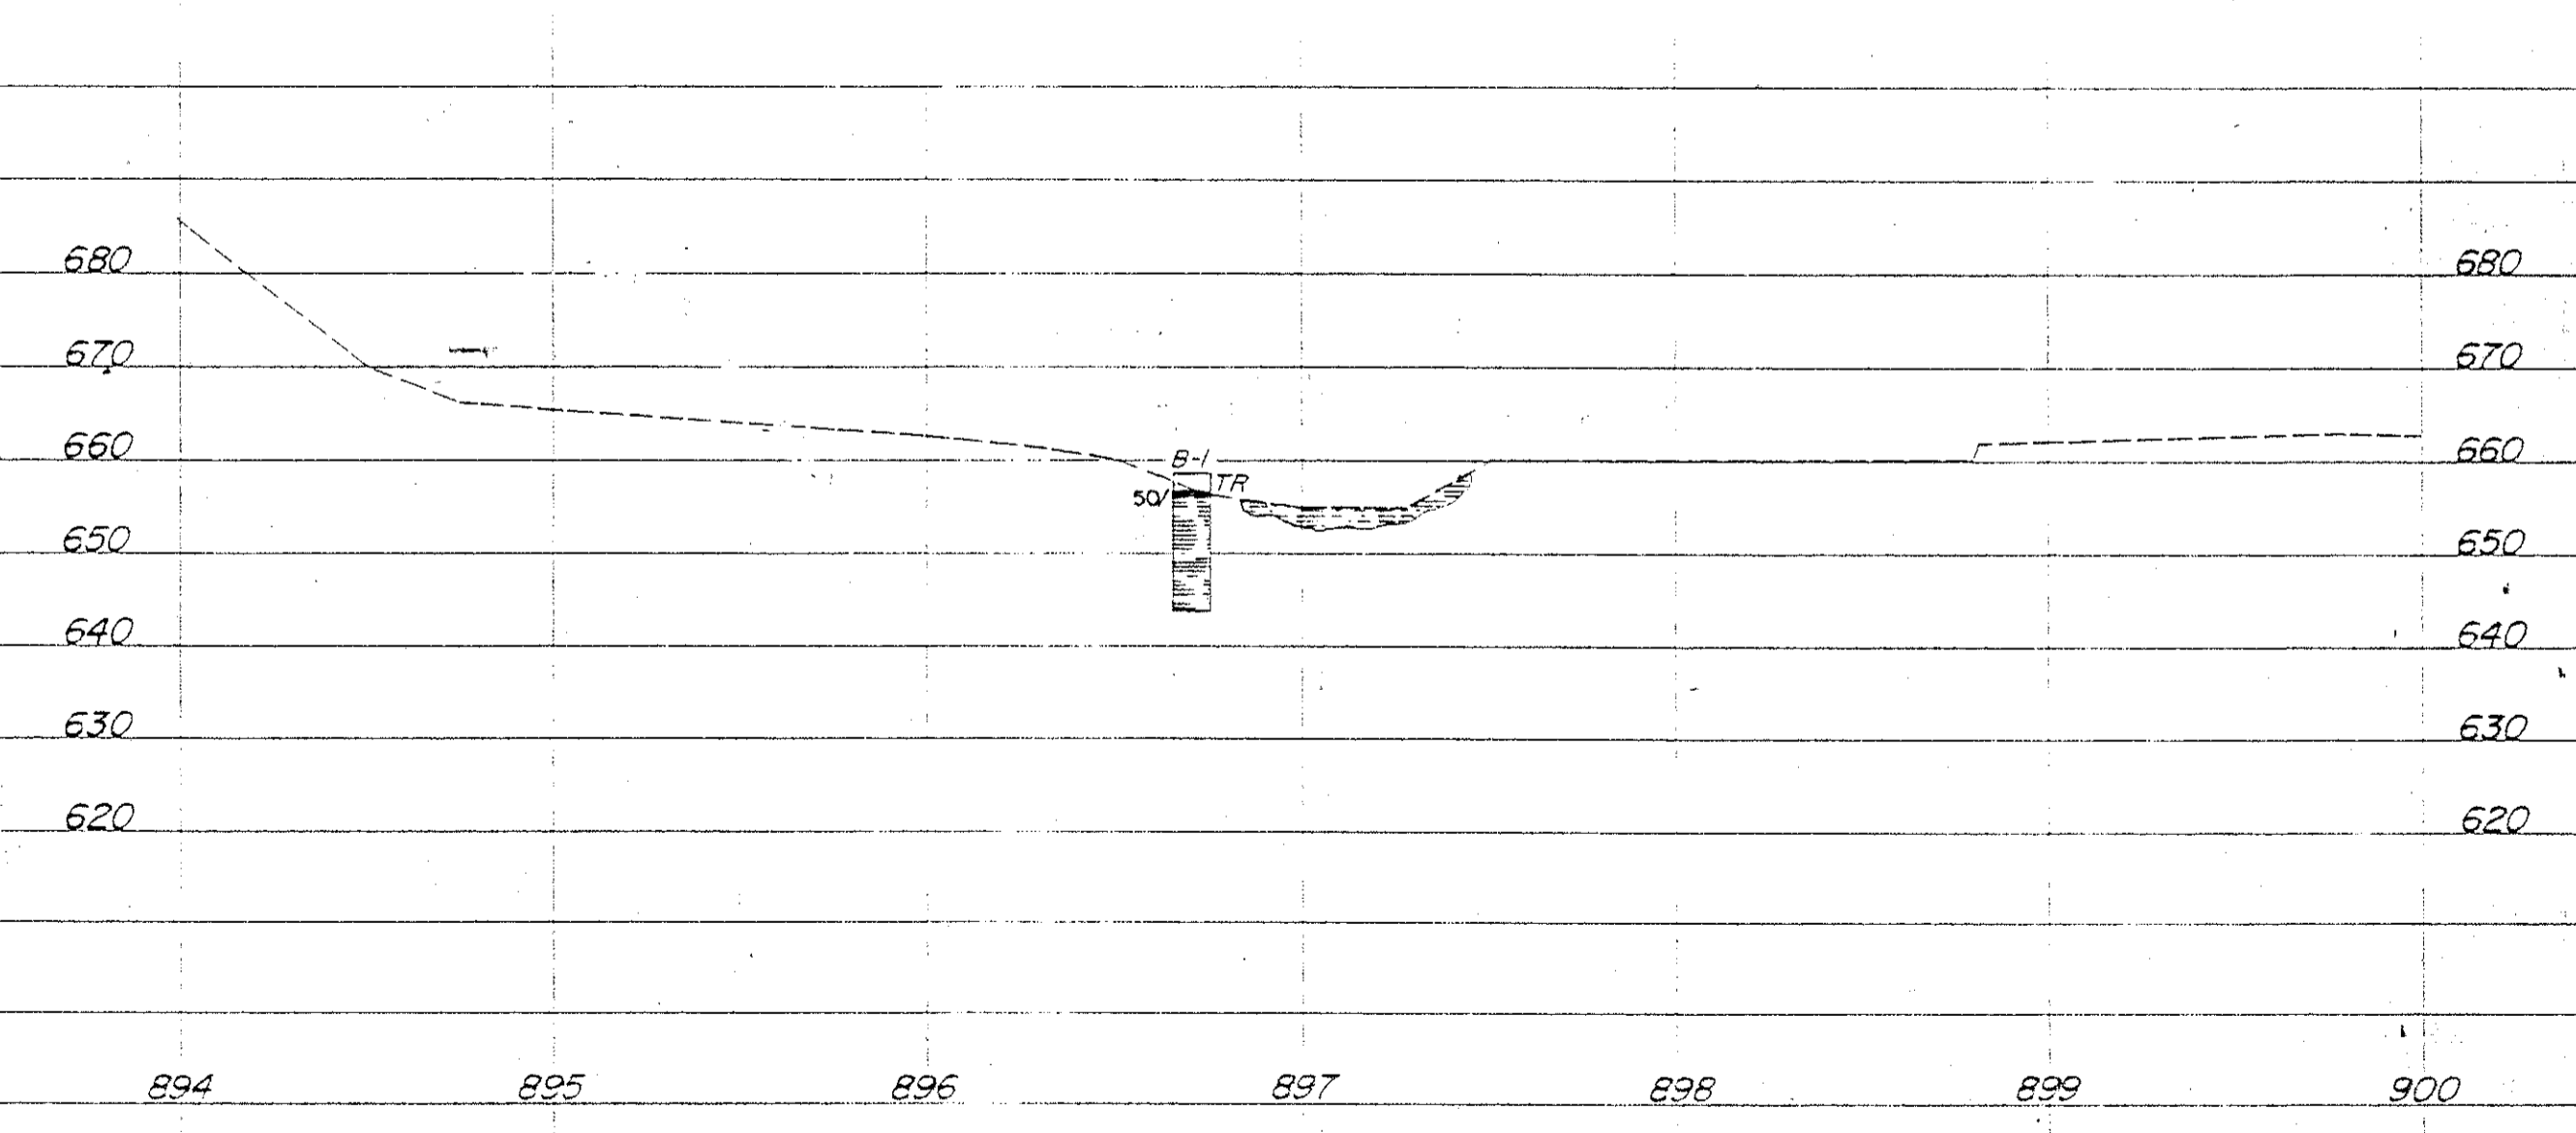

OHIO DEPARTMENT OF HIGHWAYS TESTING LABORATORY 1620 WEST BROAD STREET, COLUMBUS 23, OHIO			
STRUCTURE FOUNDATION INVESTIGATION			
BRIDGE NO.	CUY-80-1654		
SEC.	OVER WEST CREEK CUY-80-15.81		
PLAN AND PROFILE			
DRAWN BY	CHECKED BY	REVIEWED BY	DATE
J. E. C.	R. D. R.	G. P. H.	4/28/70

SCALE: HOR. = 1" = 50'
VERT. = 1" = 20'

51 100 41 103 105 107 108 109 