

1-H 6-9

FED. RD. DIST. NO.	STATE	FED. AID PROJECT	FISCAL YEAR	1
	OHIO		1932	8

STATE OF OHIO
DEPARTMENT OF HIGHWAYS

CLEVELAND-BUFFALO ROAD

S.H. (I.C.H.) No 2 SEC. PAINESVILLE-WEST & G (PART) PET. No.

LAKE COUNTY
PAINESVILLE TWP. APRIL 1932

LAKE COUNTY
S.H. No 2 SEC. PAINESVILLE-WEST & G (PART)
S.R. 20
14.02 - 14.42
= 14.40+

These Plans were approved by the council of
The City of Painesville, Lake County, Ohio
at a meeting held July 15 1932 by
ordinance No 1868


Date, July 15 1932
City Manager
City Auditor

The Standard Specifications of the State of Ohio,
Department of highways, in force on date of contract
will govern this improvement.

I hereby approve these plans and declare that the
making of the improvement will not require the closing
to traffic of the highway.

CONVENTIONAL SIGNS

State line	-----
County line	-----
Township line	-----
Section line	-----
Property line not Fenced	-----
Center line	-----
City or Village line	-----
Fence	-----
Telephone or Telegraph	-----
Steam Railroad	-----
Electric line	-----
Guard rail	-----
Drain Pipe-new	-----
Drain Pipe-old	-----

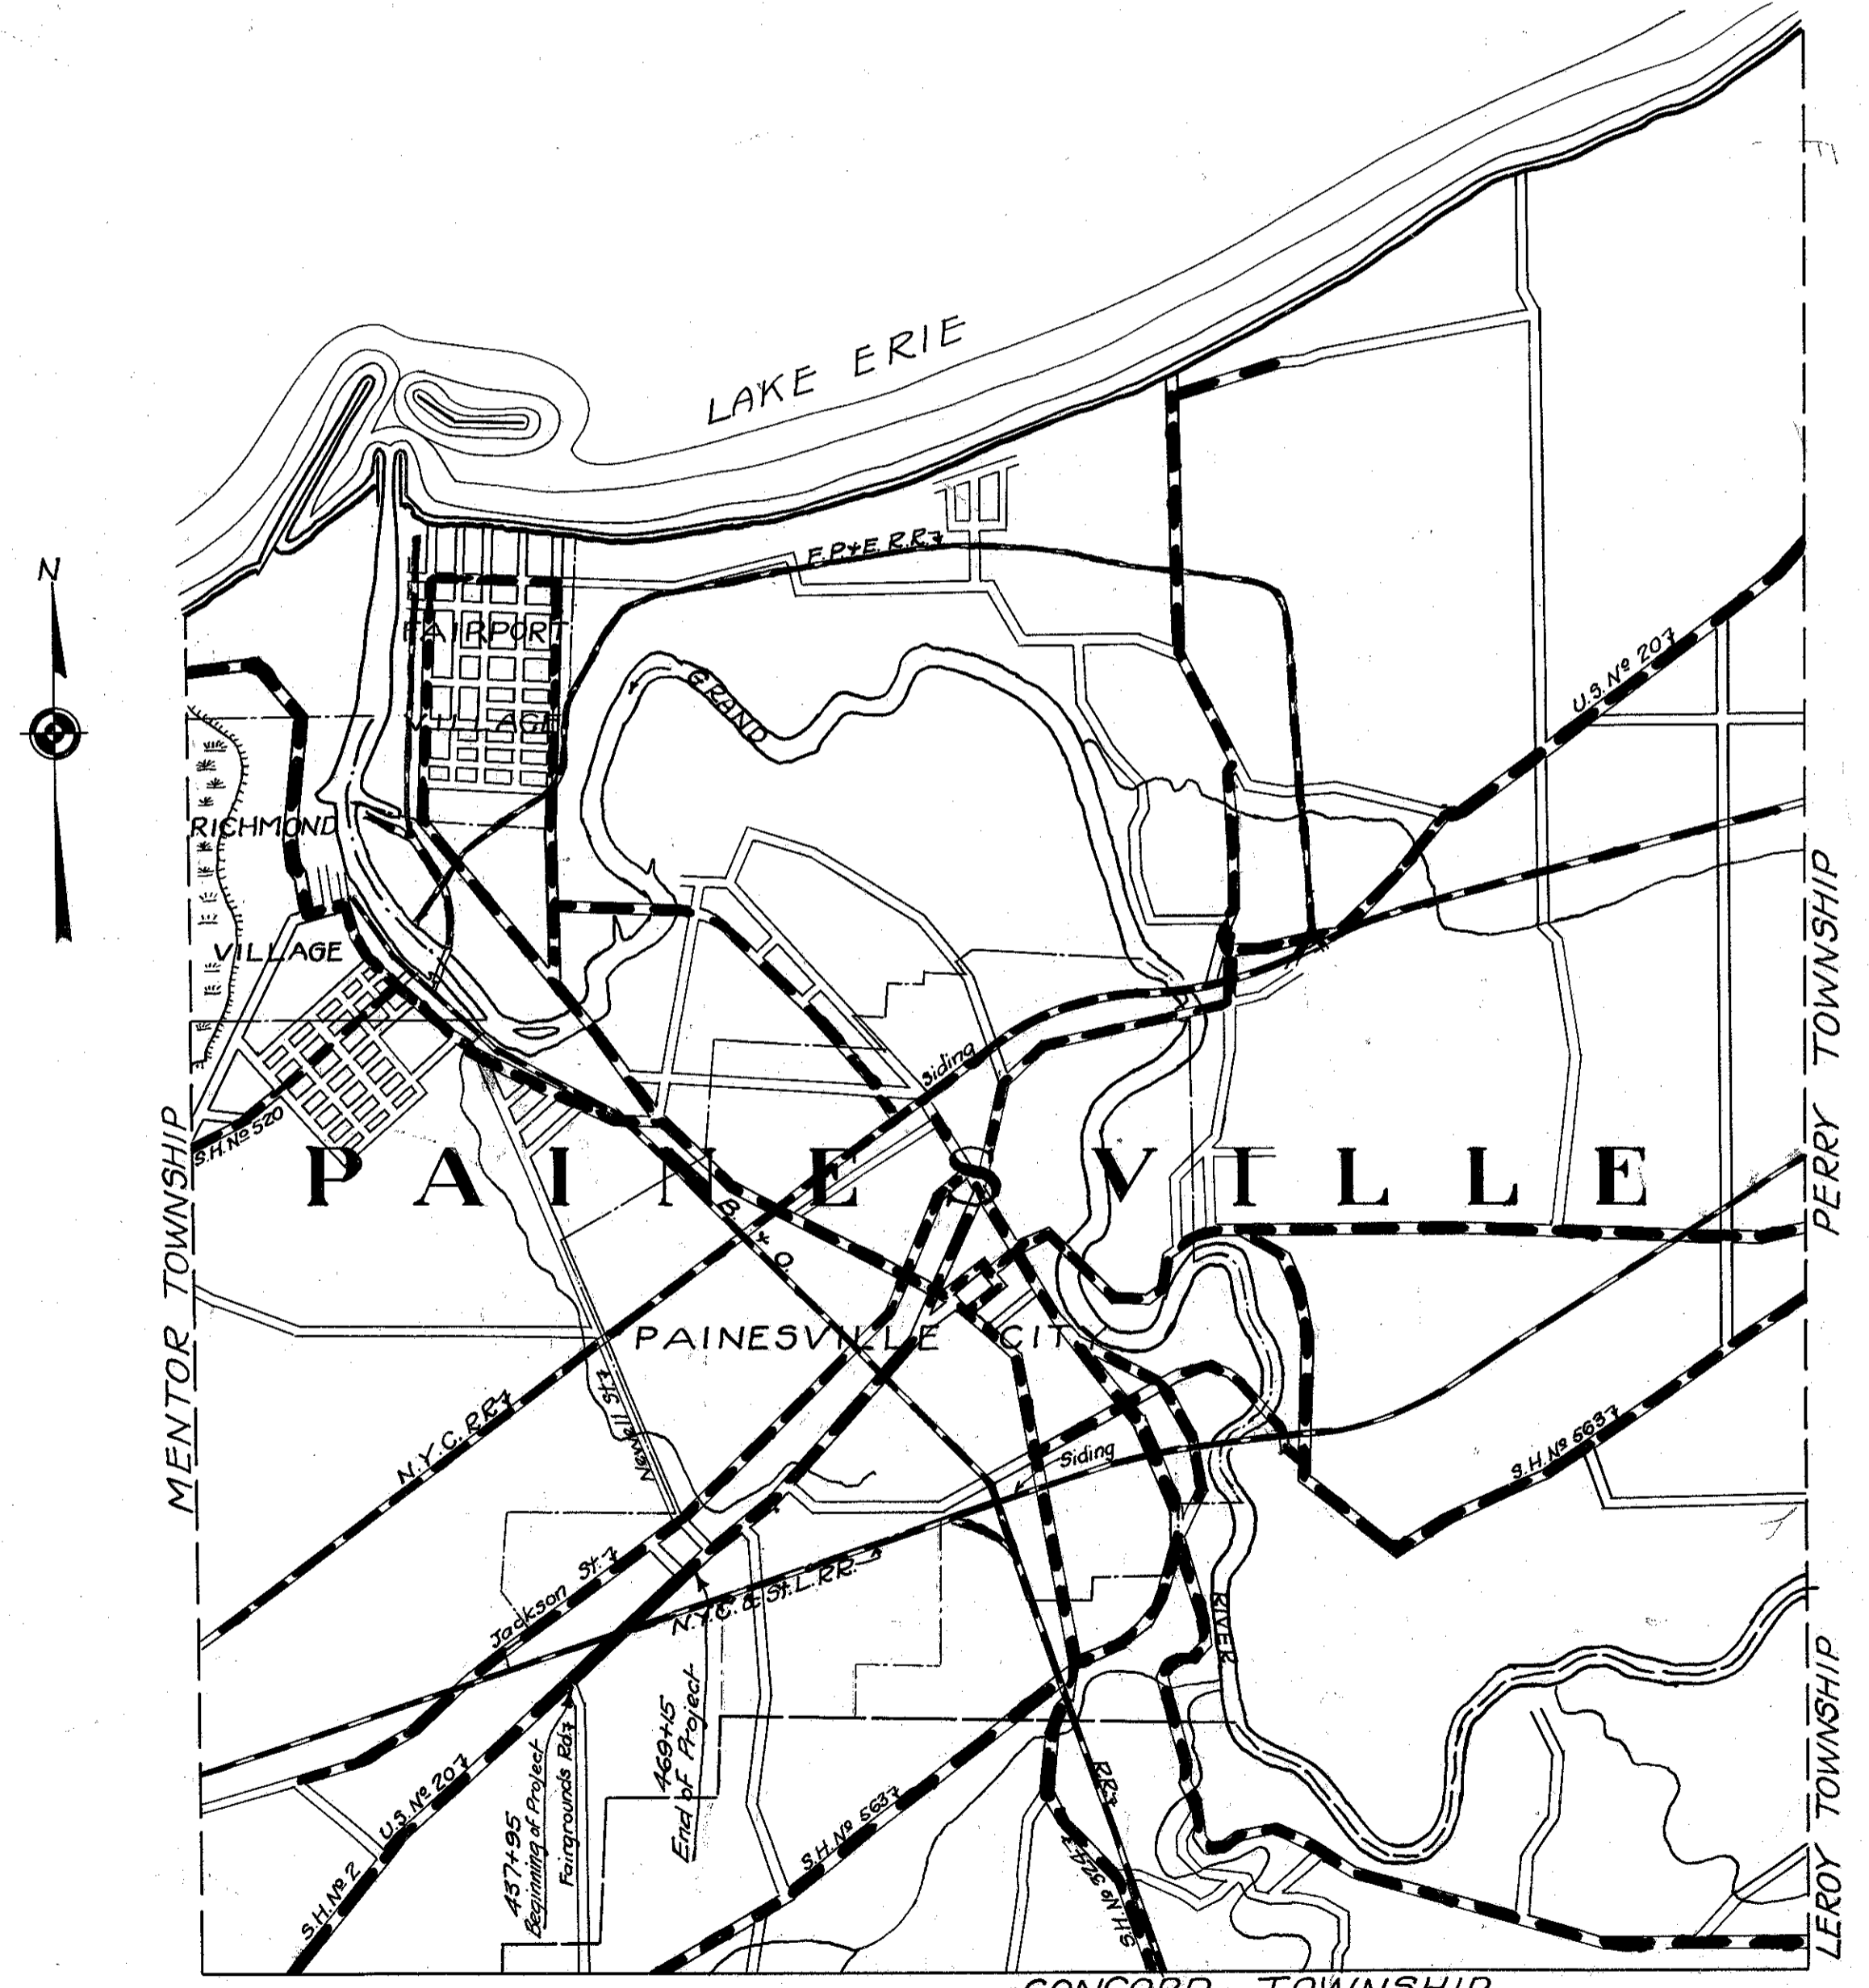

LOCATION PLAN
Scale of Miles
PORTION TO BE IMPROVED
IMPROVED ROADS.

We, the Commissioners of Lake County hereby
approve these plans and certify that the right of way 60'
wide is available for the construction maintenance and
repair of the above highway

Chas. Mansueti
A. O. Reynolds
Le H. Alexander

Date, _____ County Commissioners.

- Approved: C. B. Wilson
Date, 7-20-32 Resident District
Deputy Director.
- Approved: W. C. Galt
Date, 7-21-32 Resident Division
Deputy Director.
- Approved: Ernest Wiley
Date, 7-21-32 Chief Engineer
Bureau of Construction.
- Approved: _____
Date, _____ Chief Engineer
Bureau of Maintenance.
- Approved: _____
Date, _____ Chief Engineer
Bureau of Bridges.
- Approved: H. P. Chapman
Date, 6-26-32 Chief Engineer
First Assistant Director.
- Approved: Oliver Merrill
Date, 6-26-32 Director of Highways.
- Recommended for Approval:
Date, _____ District Engineer
Bureau of Public Roads
- Recommended for Approval:
Date, _____ Chief Engineer
Bureau of Public Roads
- Approved: _____
Date, _____ Chief of Bureau.

CONSTRUCTION BUREAU
APR 9 1932
GROUND PHOTOLAB

SCALES
Plan 1"=100'
Profile (vertical) 1"=10'
Profile (horizontal) 1"=100'
Cross-Sections 1"=5'

Oil For Conc. Widg, 20' surface (Fog, Frost & Ice)
over old brick and 5 feet of 11" 1/2 conc. used
Widg, Grdg & Strs 6" 1/2 1/2" pipe

INDEX

Title page	page 1
Typical Sections	" 2
Plan and profile	" 3
Cross-Sections	" 5-6
Structures	" 7
Summary of Quantities	" 8
Supplemental Standard Drawings	300, 95
Details	" 4

000166