

62-5 9-8

FED. RD. DIST. NO.	STATE	PROJECT	FISCAL YEAR	1
10	OHIO		1943	8

STATE OF OHIO
DEPARTMENT OF HIGHWAYS

CLEVELAND - BUFFALO ROAD
S.H. 2 SEC. MENTOR (Pt) - H, - G - PAINESVILLE (Pt) - J (Pt)
LAKE COUNTY

LAKE COUNTY
S.H. 2 MENTOR (Pt)
H, - G - PAINESVILLE (Pt)
J (Pt)
U.S.R.-20. 8.97 - 14.95

VILLAGE OF MENTOR - MENTOR & PAINESVILLE TWPS.
& CITY OF PAINESVILLE

CONVENTIONAL SIGNS

- COUNTY LINE _____
- TOWNSHIP LINE _____
- PROPERTY LINE _____
- FENCE LINE _____
- CENTER LINE _____
- STEAM RAILROAD _____

INDEX OF SHEETS

- TITLE SHEET 1
- TYPICAL SECTION 2
- GENERAL NOTES 2
- PLAN AND PROFILE 3-7
- CALCULATIONS & GEN. SUMMARY 8

LINE DATA



BEGIN PROJECT STA. 159+00
 END PAINESVILLE (Pt) STA. 469+47
 DEDUCT FOR RAIL ROAD 20' 31027 LIN. FT.
 BEGIN J (Pt) STA. 13+50
 END J (Pt) AND PROJECT STA. 18+75
 525 LIN. FT.
 31552 LIN. FT.
 OR 5.975 MILES

LOCATION PLAN

PORTION TO BE IMPROVED _____
 STATE HIGHWAYS _____
 OTHER ROADS _____
 RAILROADS _____

SCALES

PLAN 1" = 300'
 PROFILE - HORIZONTAL 1" = 300'
 PROFILE - VERTICAL 1" = 30'

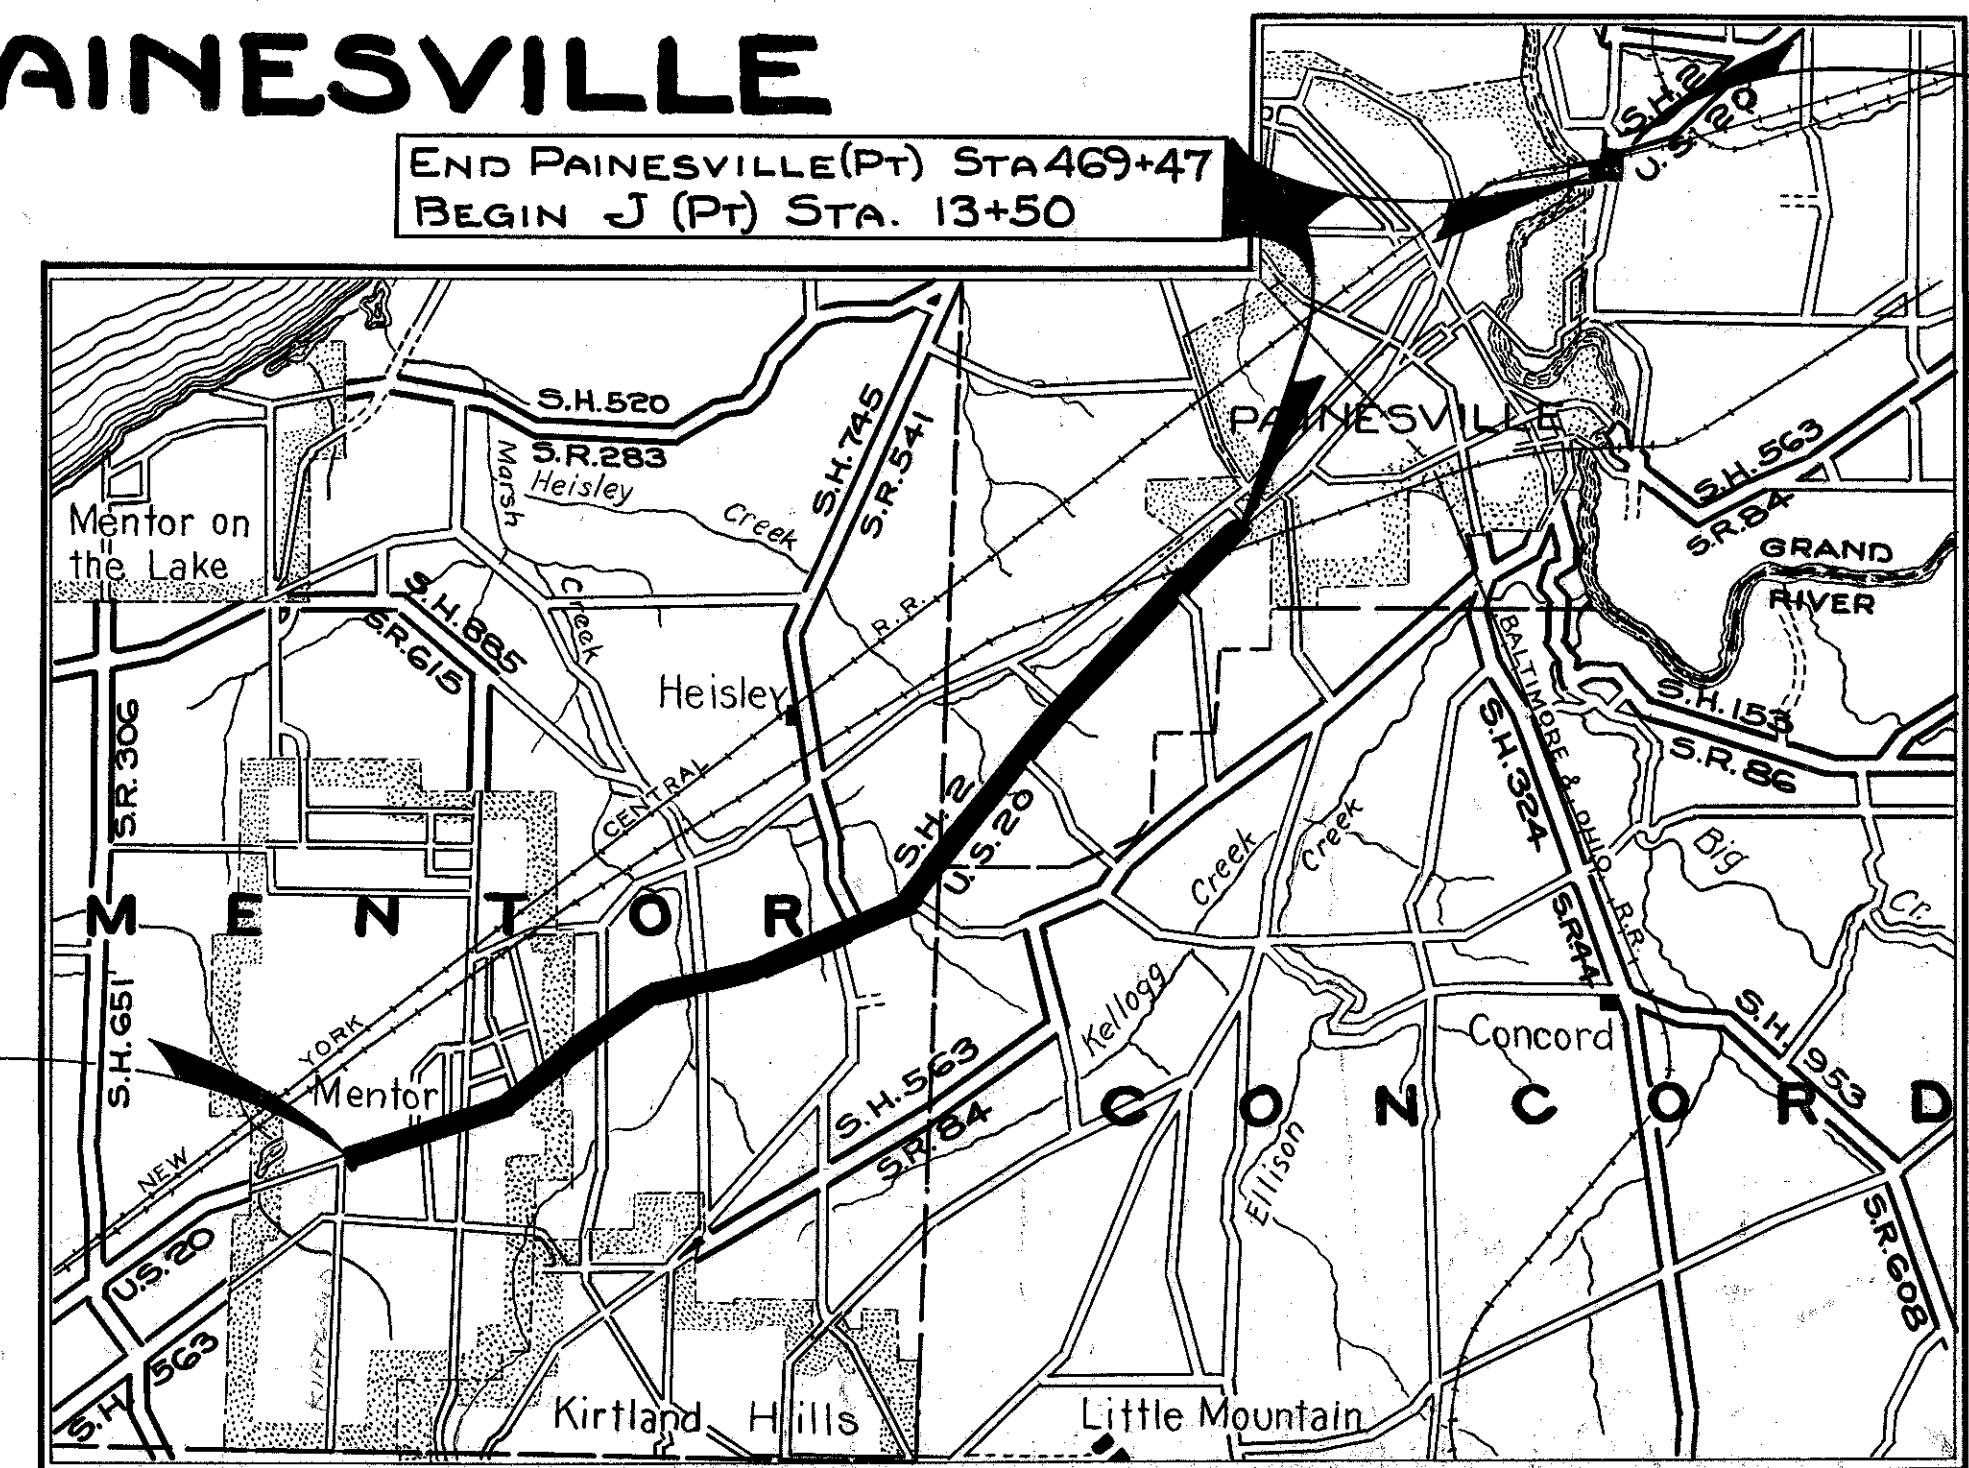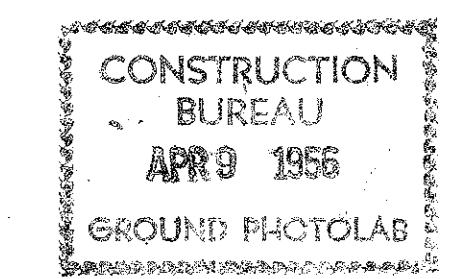

DELIVERY POINT AVERAGE HAUL PAINESVILLE 3 MILES

END J (Pt) & PROJECT STA. 18+75

END PAINESVILLE (Pt) STA. 469+47
 BEGIN J (Pt) STA. 13+50

BEGIN PROJECT STA. 159+00

THE STANDARD SPECIFICATIONS OF THE STATE OF OHIO, DEPARTMENT OF HIGHWAYS, INCLUDING CHANGES AND SUPPLEMENTAL SPECIFICATIONS LISTED IN THE PROPOSAL SHALL GOVERN THIS IMPROVEMENT.

I HEREBY APPROVE THESE PLANS AND DECLARE THAT THE MAKING OF THIS IMPROVEMENT WILL NOT REQUIRE THE CLOSING TO TRAFFIC OF THE HIGHWAY AND THAT PROVISIONS FOR THE MAINTENANCE AND SAFETY OF TRAFFIC WILL BE AS INDICATED IN THE PLANS AND ESTIMATES. SEE TRAFFIC NOTE SHEET NO. 2

THE RIGHT OF WAY NECESSARY FOR THIS IMPROVEMENT WILL BE PROVIDED BY THE STATE OF OHIO.

- APPROVED _____ DATE 3-11-43 DIVISION DEPUTY DIRECTOR
- APPROVED _____ DATE _____ CHIEF ENGINEER BUREAU OF MAINTENANCE
- APPROVED _____ DATE _____ CHIEF ENGINEER BUREAU OF BRIDGES & R.R. CROSSINGS
- APPROVED _____ DATE 3-26-43 CHIEF ENGINEER BUREAU OF LOCATION & RIGHT OF WAY
- APPROVED _____ DATE 3-27-43 FIRST ASSISTANT DIRECTOR & CHIEF ENGINEER
- APPROVED _____ DATE 3-27-43 DIRECTOR OF HIGHWAYS

STANDARD DRAWINGS	
G-7.07	G-1-42

SUPPLEMENTAL SPECIFICATIONS	
	NONE

FILE NO.	LAKE COUNTY S.H. 2 SEC. MENTOR (Pt) - H, - G PAINESVILLE (Pt) J (Pt) DATE OF LETTING 194 CONTRACT No.
----------	---