



FED. RD. DIVISION	STATE	PROJECT
2	OHIO	I-1102(6)

34  
458

CUYAHOGA & LAKE COUNTIES  
LAK-I-0.00

ROADWAY				
Ref. No.	Station		Side &	I-15 Guardrail Dwg. No. 2A Lin. Ft.
	From	To		
I-2	48+00	49+50	2L	154.41
Total				154.41

Ref. No.	Station	Side &	I-15 Guardrail Dwg. No. 2A Lin. Ft.		Excavation for Structures	Storm Sewer under Pavement or Approaches	Pipe Outlets	Pipe Underdrain	Pipe Specials	Catch Basin	Dumped Load Channel Protection	Sodding	Structures	Concrete for	Arrestor/Structure	Cul. Pds.
			From	To												
I-2	48+00	2L	154.41													
Total																154.41

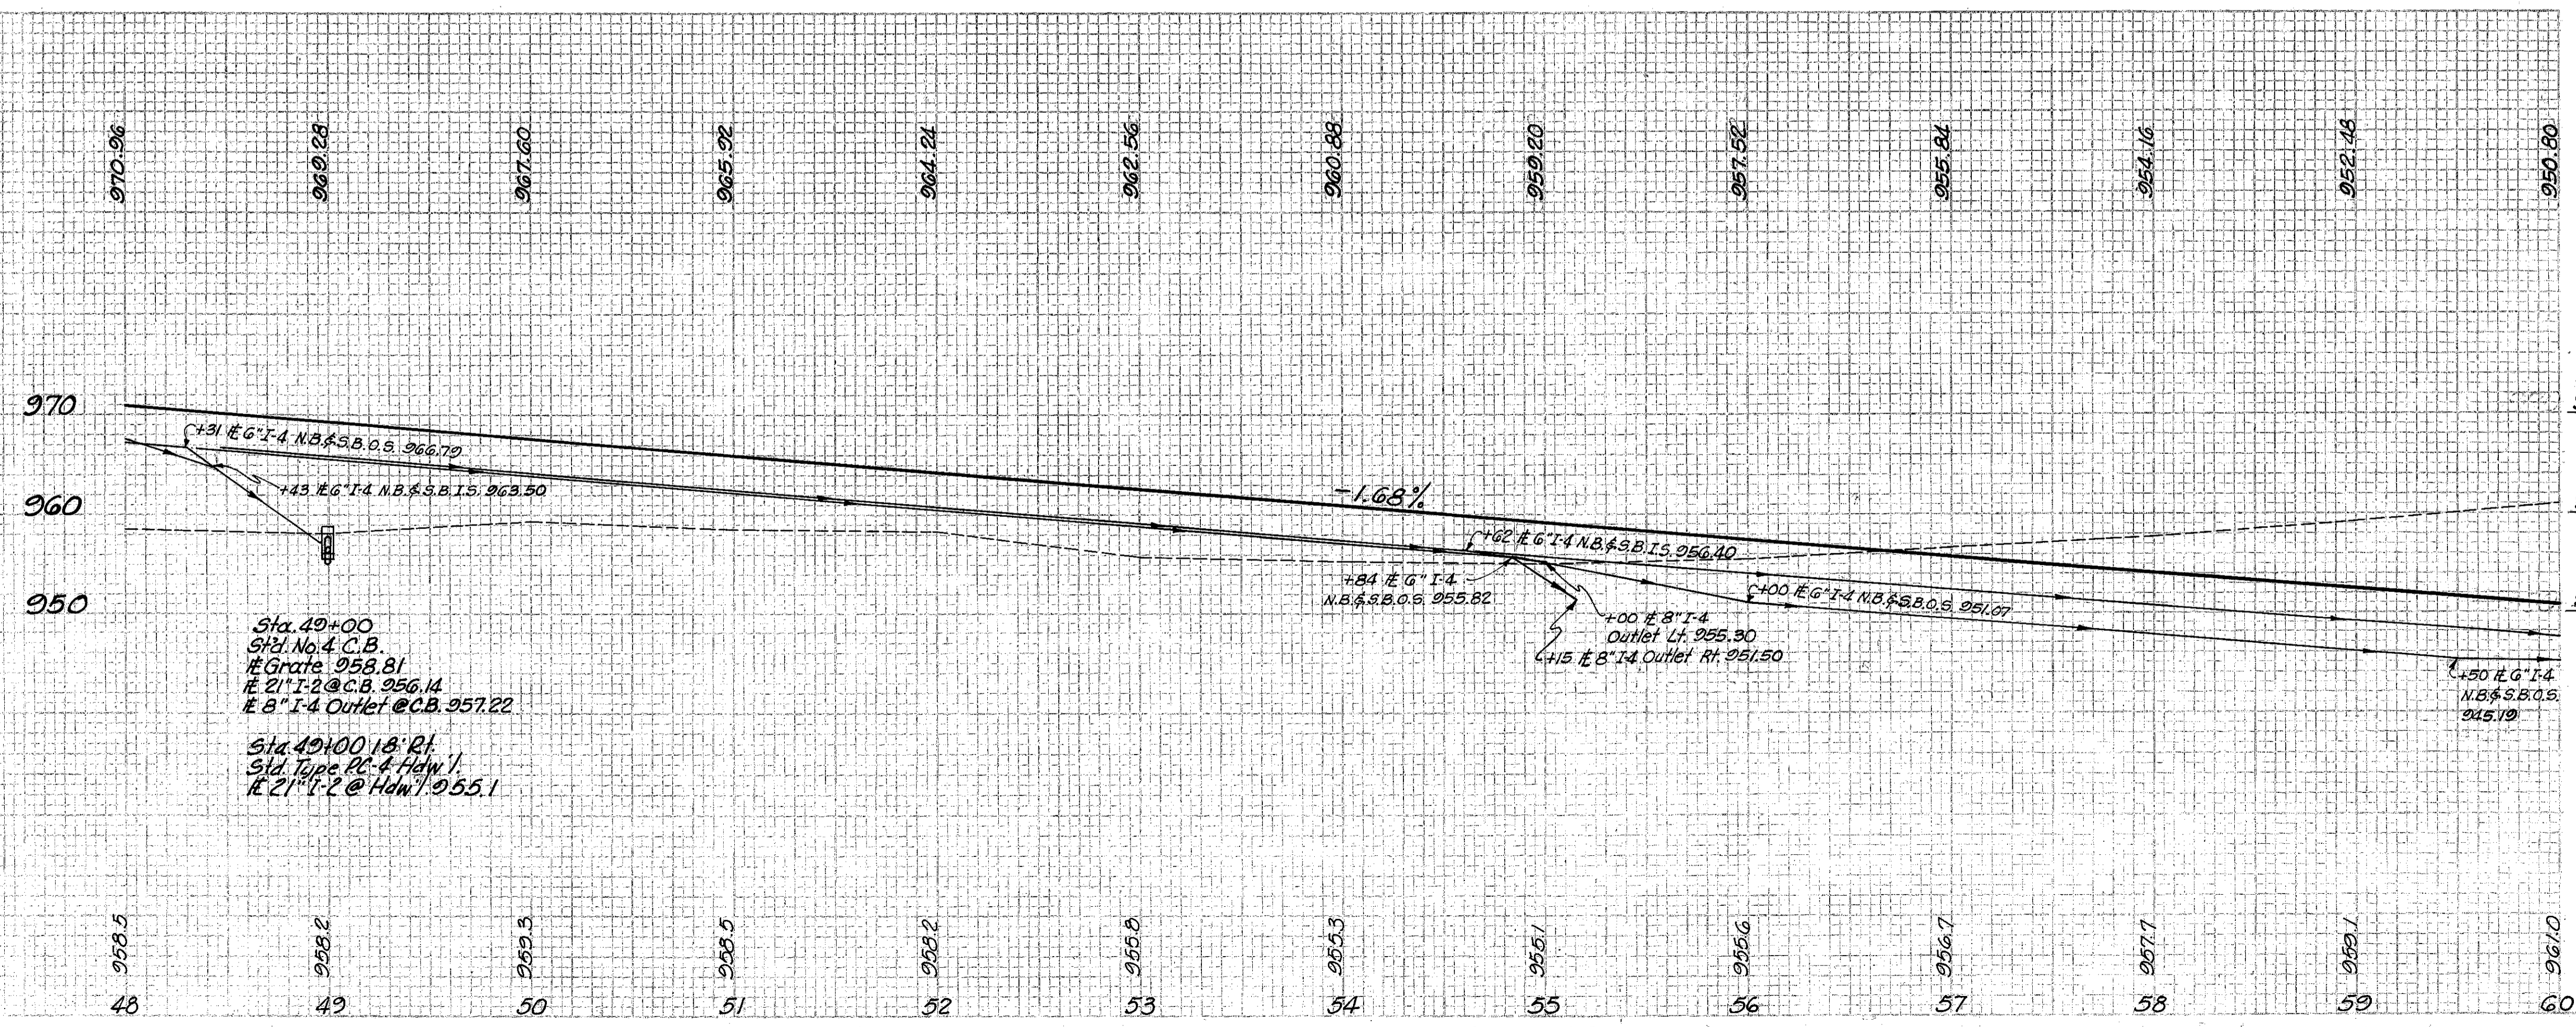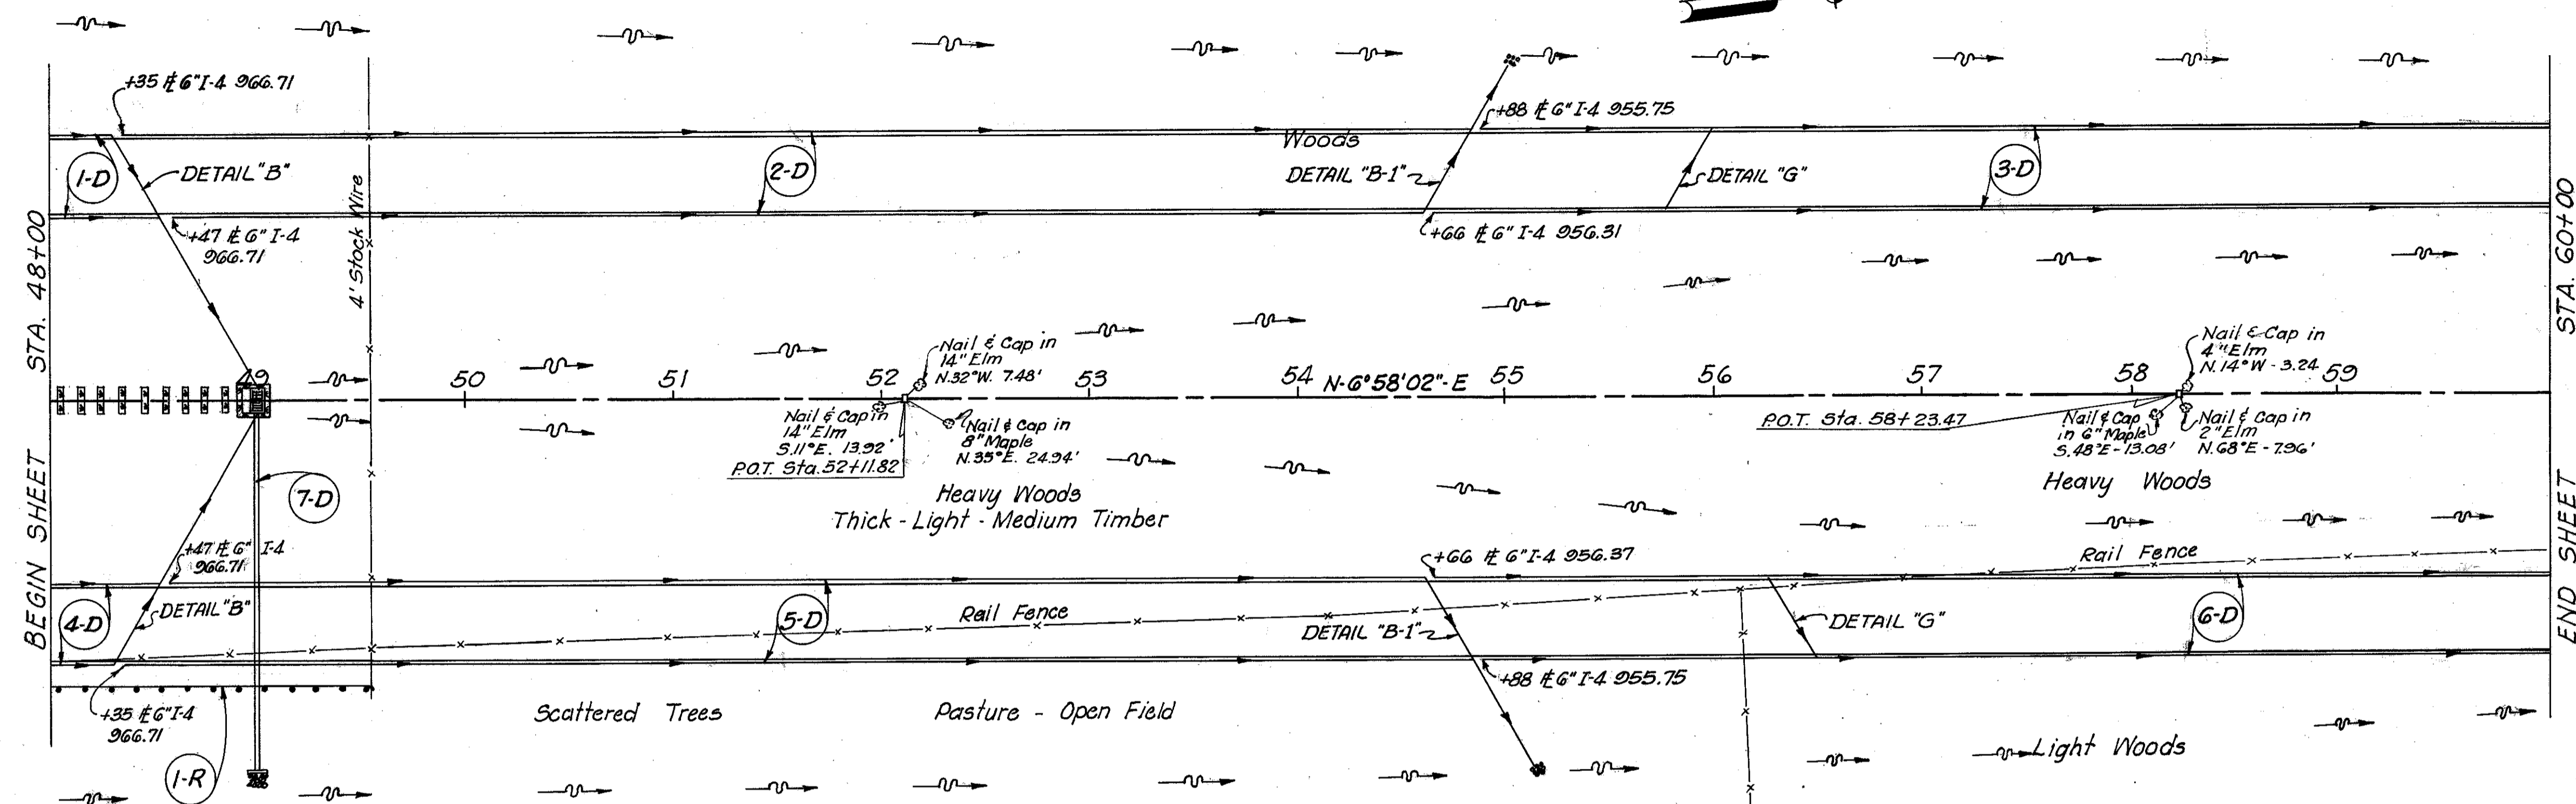

MICHAEL BAKER JR., CONSULTING ENGINEERS  
ROCHESTER, PENNSYLVANIA

**STATE OF OHIO  
DEPARTMENT OF HIGHWAYS  
STATE HIGHWAY NO. 1  
C-41  
PLAN AND PROFILE  
STA. 48+00 TO STA. 60+00**

Designed	Drawn	Traced	Checked	Reviewed Date	Revised
B.R.	A.H.	K.G.	L.S.I.		

PLAN & PROFILE STA. 48+00 TO STA. 60+00