



CUYAHOGA & LAKE COUNTIES
CUI-I-15.91
LAK-I-0.00

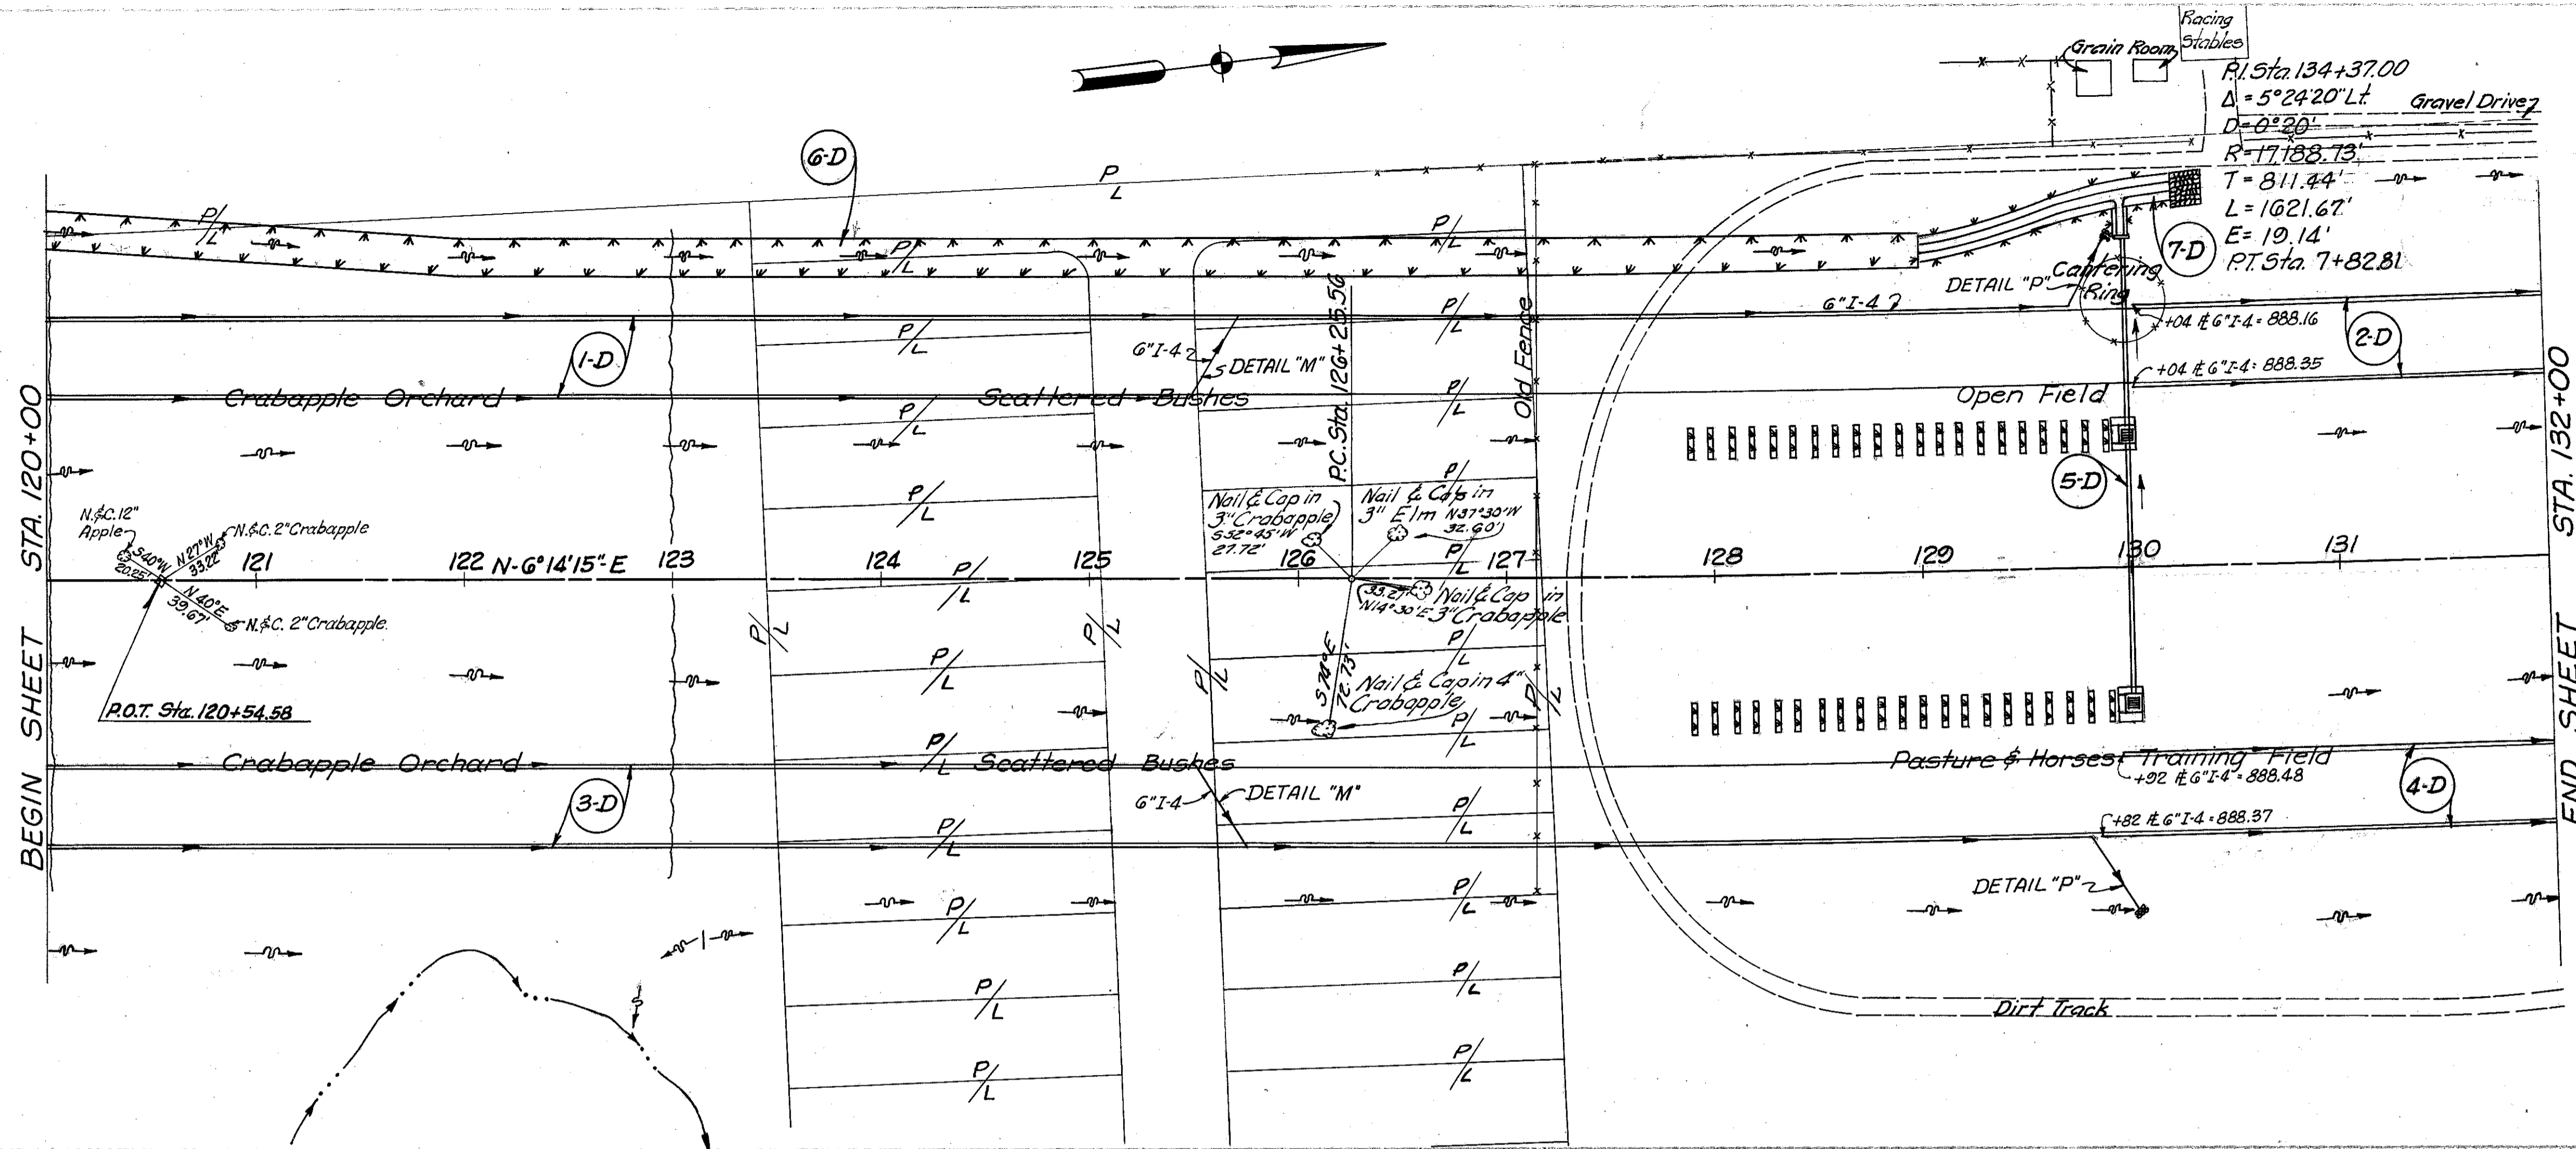

See Ref. Sheet No.	Station	Side	Excavation for Structures	I-2 Class "A" Storm Sewer under Aqueduct, Appr. Sec. M-G-8(b) or Sec. M-G-9(a)	I-4 Underdrain Shallow	I-4 Pipe Outlets for Underdrain Sec. M-G-8(b)	I-5 Pipe Specials Underdrain Sec. M-G-8(H) Y-Branch Band	I-8 Catch Basin No. 5	I-10 Dumped Rock Chimney/Inlet	I-14 Raked gutter Type 1 Modified I.R.	L-10 Sodding	S-1 Structures Class "C"	S-4 Reinforcing steel	S-29 Drainage of Structures
345	120+00	Lt	0	21"	6"	8"	6" x 60" x 60"	2						0.30
20	130+00	Lt	0	21"	6"	8"	6" x 60" x 60"	2						0.30
345	120+00	Lt	0	21"	6"	8"	6" x 60" x 60"	2						0.30
345	120+00	Lt	0	21"	6"	8"	6" x 60" x 60"	2						0.30
11112	120+00	Lt	0	21"	6"	8"	6" x 60" x 60"	2						0.30
111	120+00	Lt	0	21"	6"	8"	6" x 60" x 60"	2						0.30
Totals: 0														

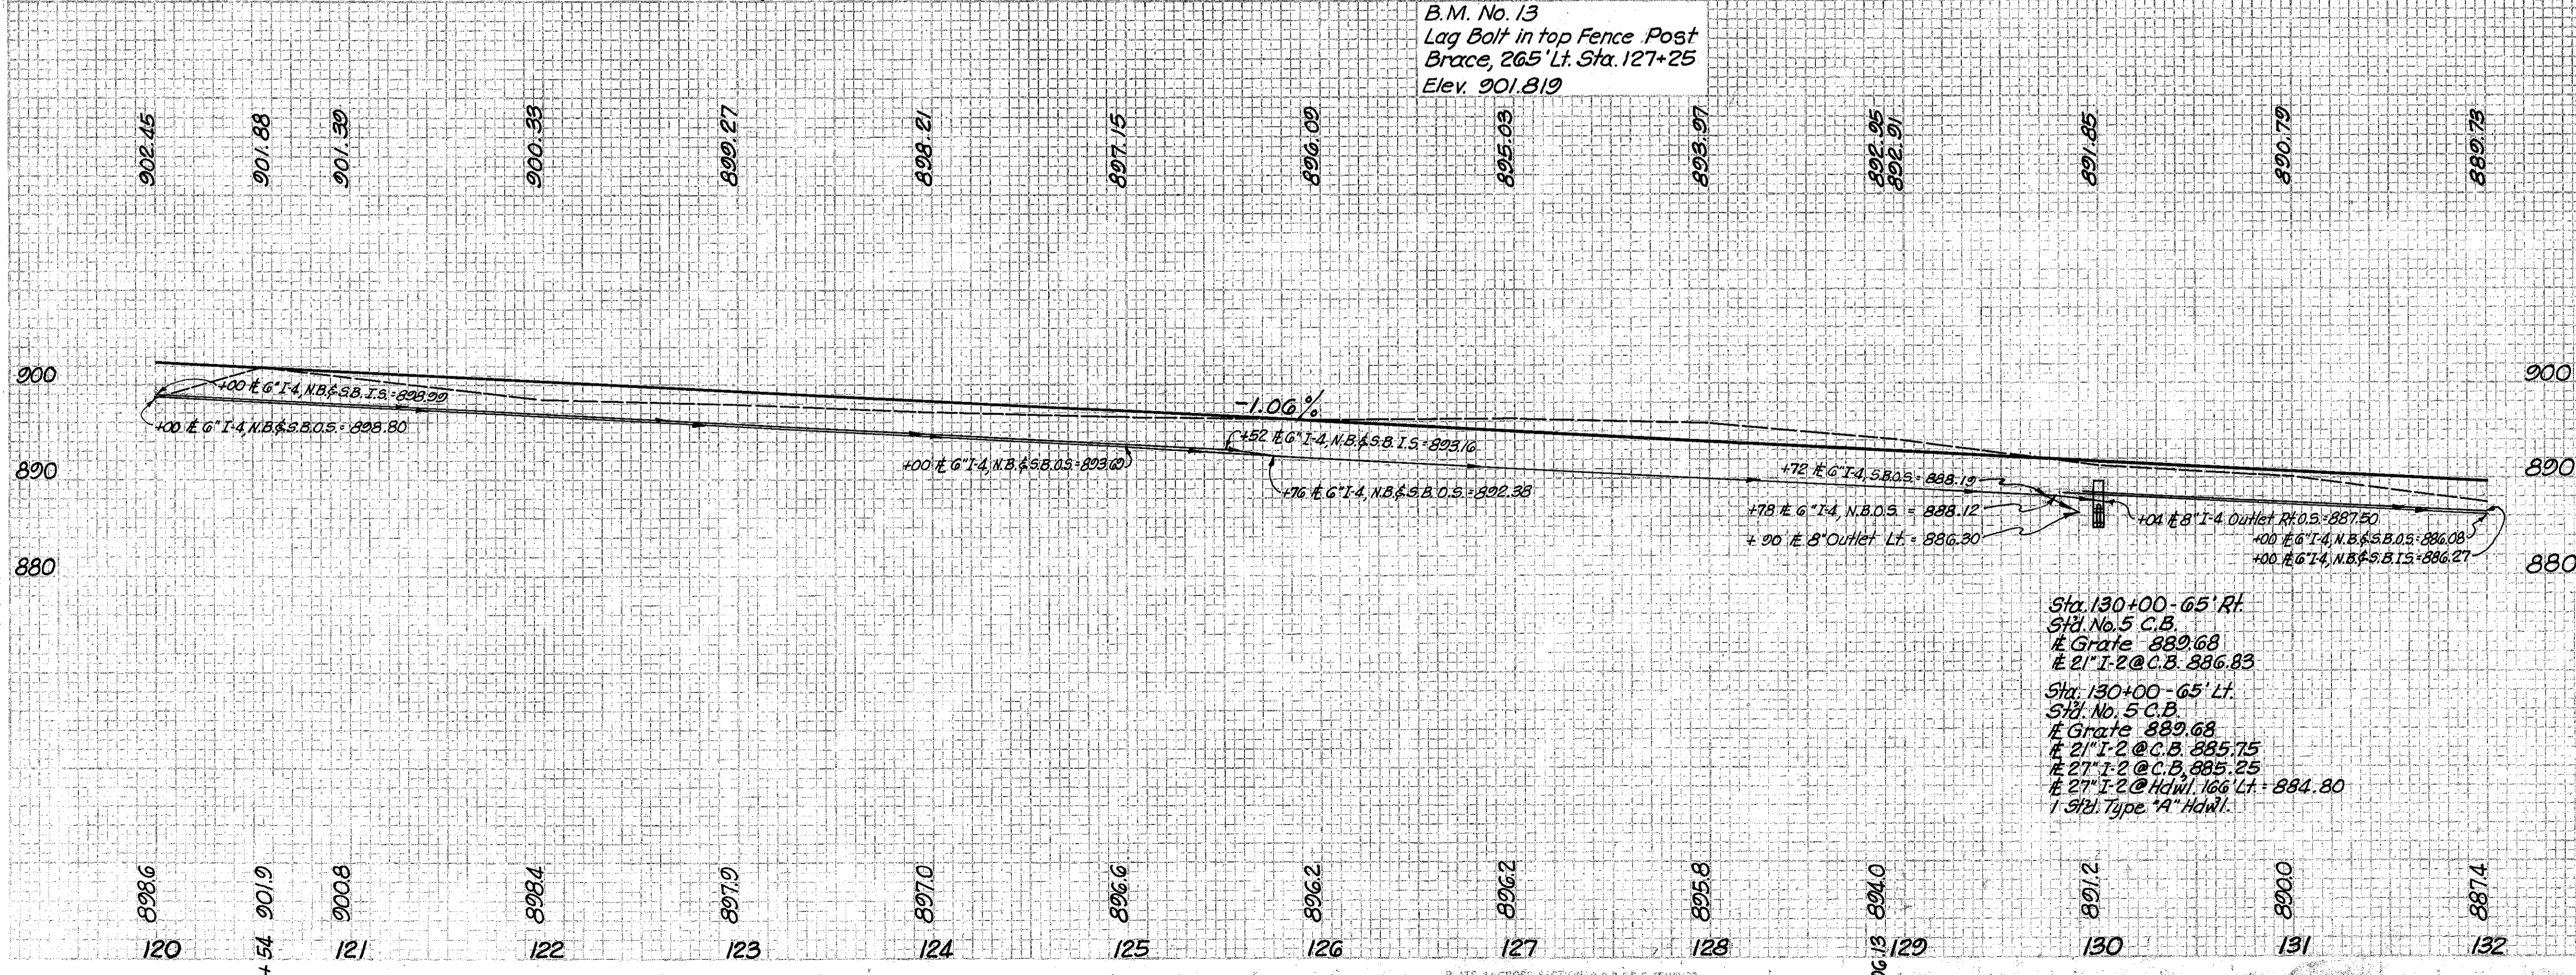

MICHAEL BAKER, JR., CONSULTING ENGINEERS
ROCHESTER, PENNSYLVANIA

STATE OF OHIO
DEPARTMENT OF HIGHWAYS
STATE HIGHWAY NO. 1
C-41

PLAN AND PROFILE
STA. 120+00 TO STA. 132+00

Designed	Drawn	Traced	Checked	Reviewed Date	Revised
B.P.	B.P.	K.G.	L.I.		

PLAN & PROFILE STA. 120+00 TO STA. 132+00