
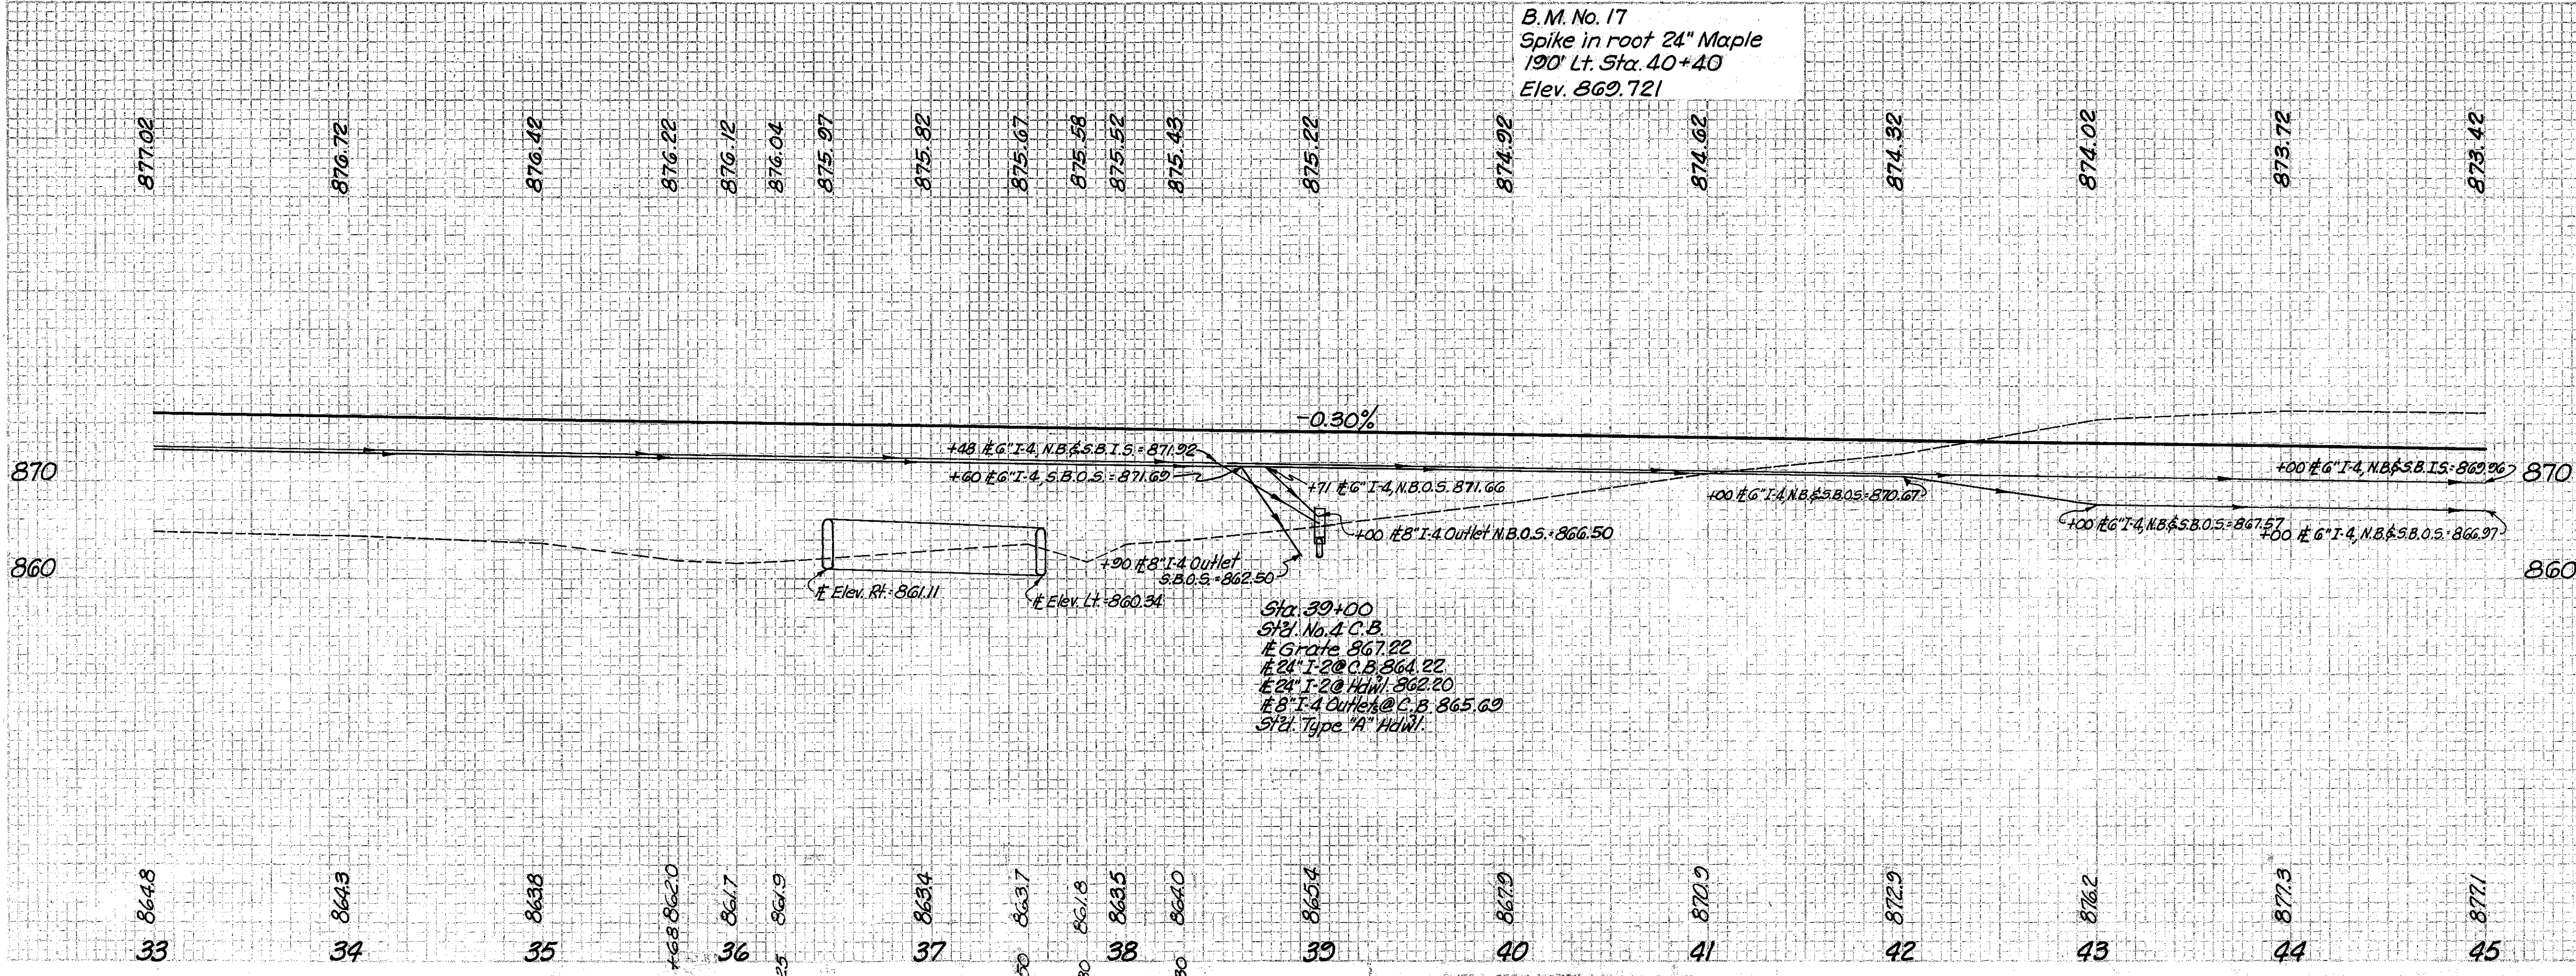


CUYAHOGA & LAKE COUNTIES
 CUY-I-15.91
 LAK-I-000

Ref. No.	Station		Side &	I-15 Guard Rail Dwg. No. & Lt. Ft.
	From	To		
1-2	33+00	39+75	Lt.	675.00
2-2	33+00	39+00	Lt.	600.00
Total:				1275.00

Ref. No.	Station	Side &	I-15 Guard Rail Dwg. No. & Lt. Ft.	Excavation for Structures		Underdrain		Pipe Outlet		Catch Basin	Standard No. 4	Dumped Rock	Sodding	Concrete for Class "C"	Reinforcing Steel	Drainage Structures	Dumped Rock Fill
				Cu. Yds.	Lt. Ft.	Shallow	Deep	8"	6"								
E-2				0	180	24'											
I-2																	
I-4																	
I-5																	
I-8																	
I-10																	
I-10																	
S-1																	
S-4																	
S-29																	
I-10																	
Totals:				0	180												190

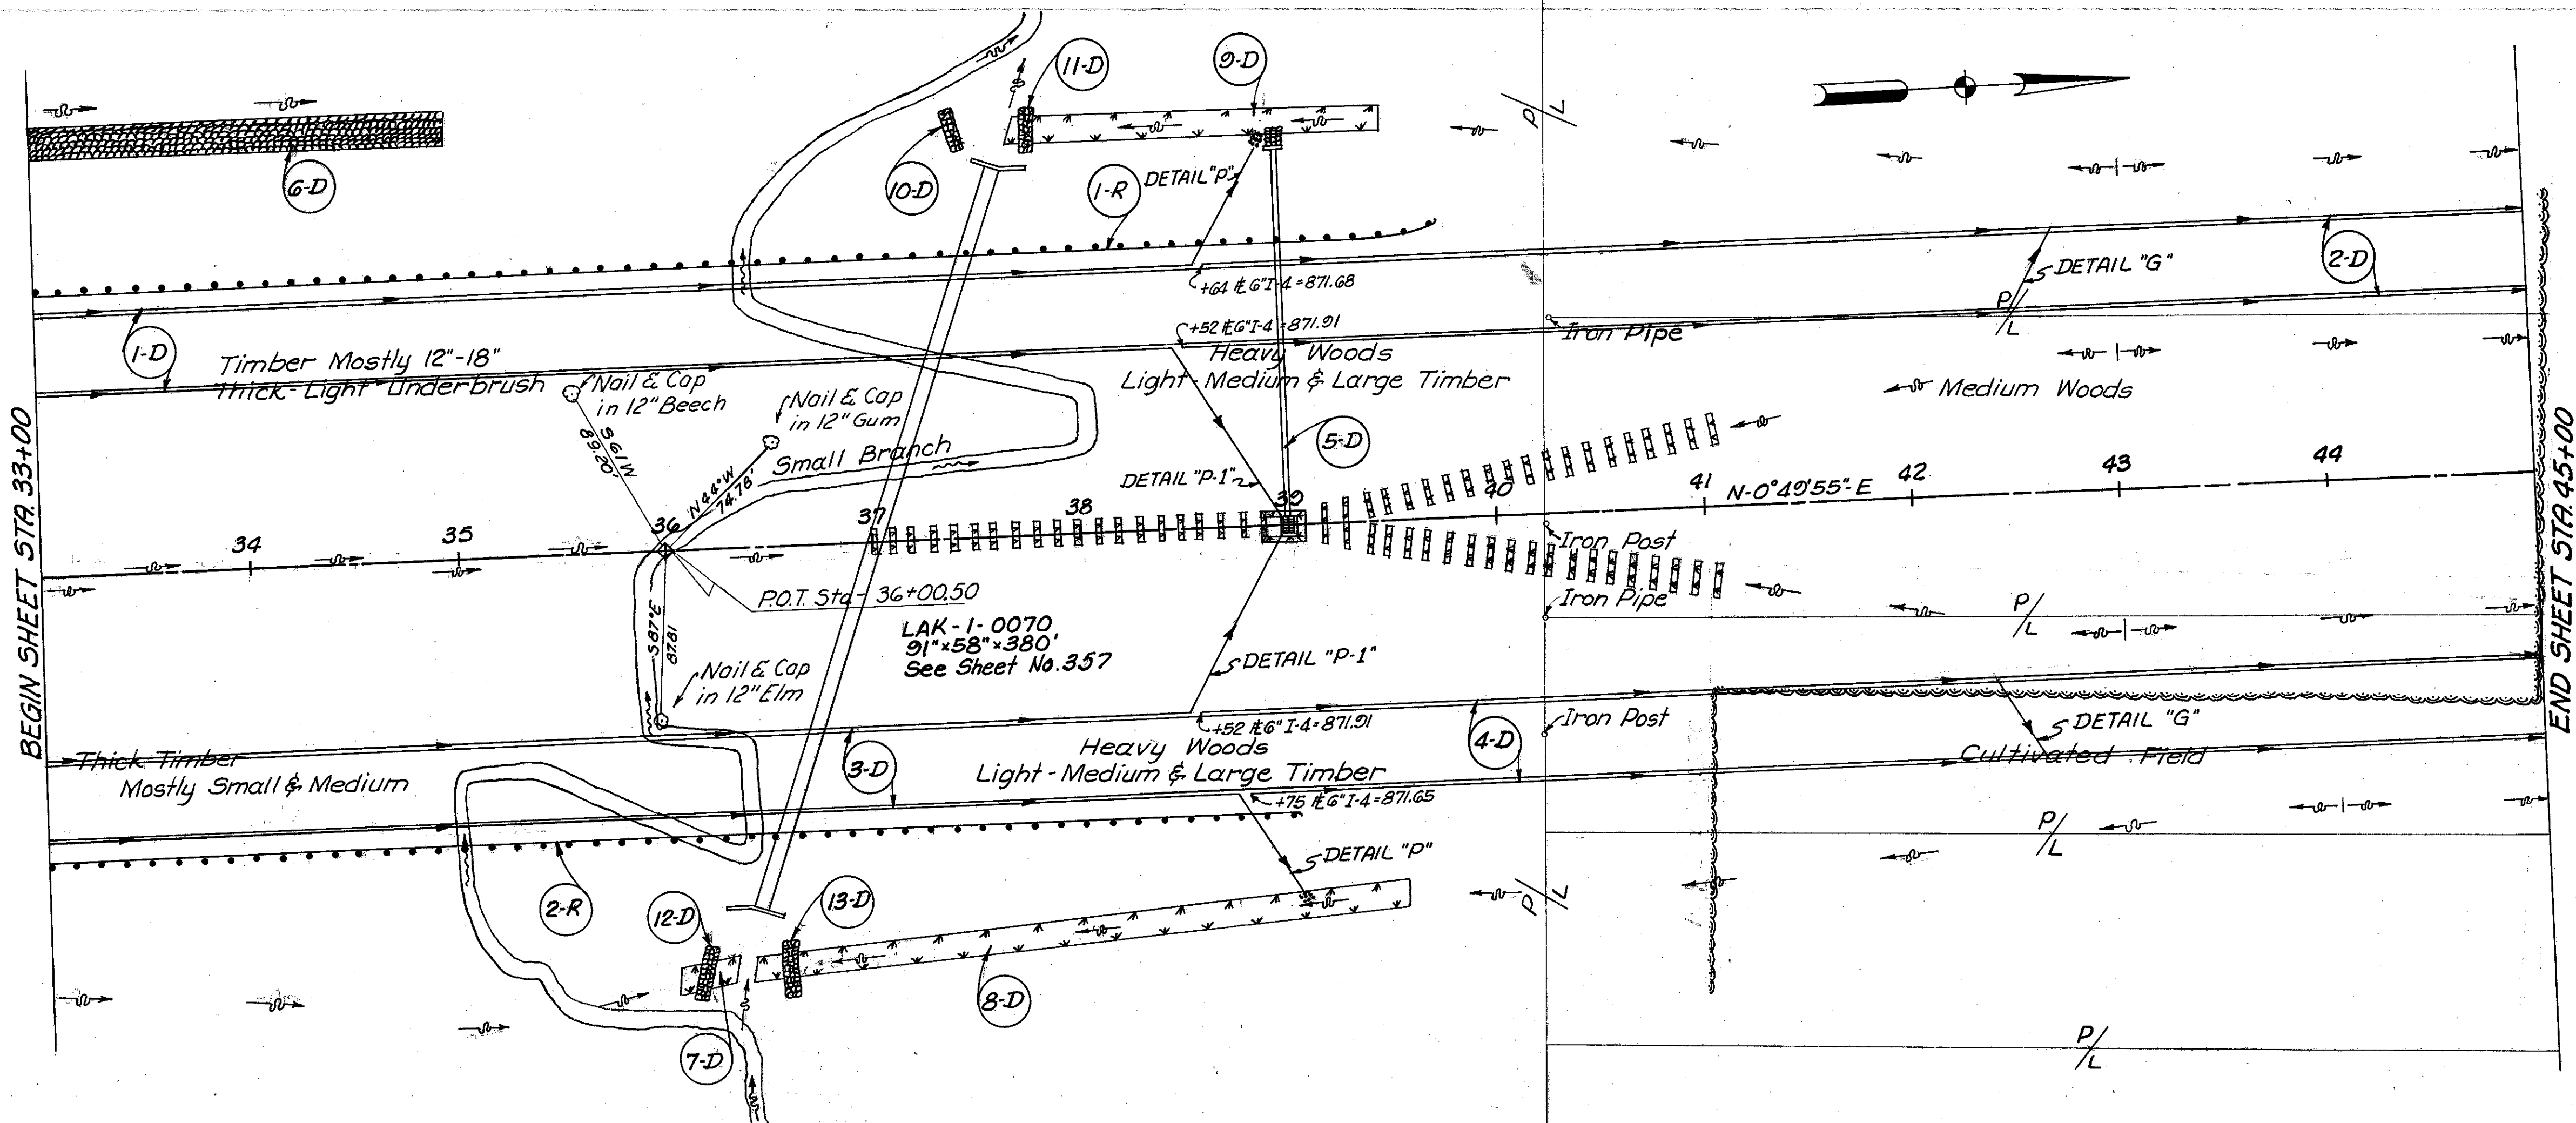

MICHAEL BAKER, JR., CONSULTING ENGINEERS
 ROCHESTER, PENNSYLVANIA

STATE OF OHIO
 DEPARTMENT OF HIGHWAYS
 STATE HIGHWAY NO. 1
 C-41
 PLAN AND PROFILE
 STA. 33+00 TO STA. 45+00

Designed	Drawn	Traced	Checked	Reviewed Date	Revised
B.P.	B.P.	K.G.	L.I.		

PLAN & PROFILE STA. 33+00 TO STA. 45+00