
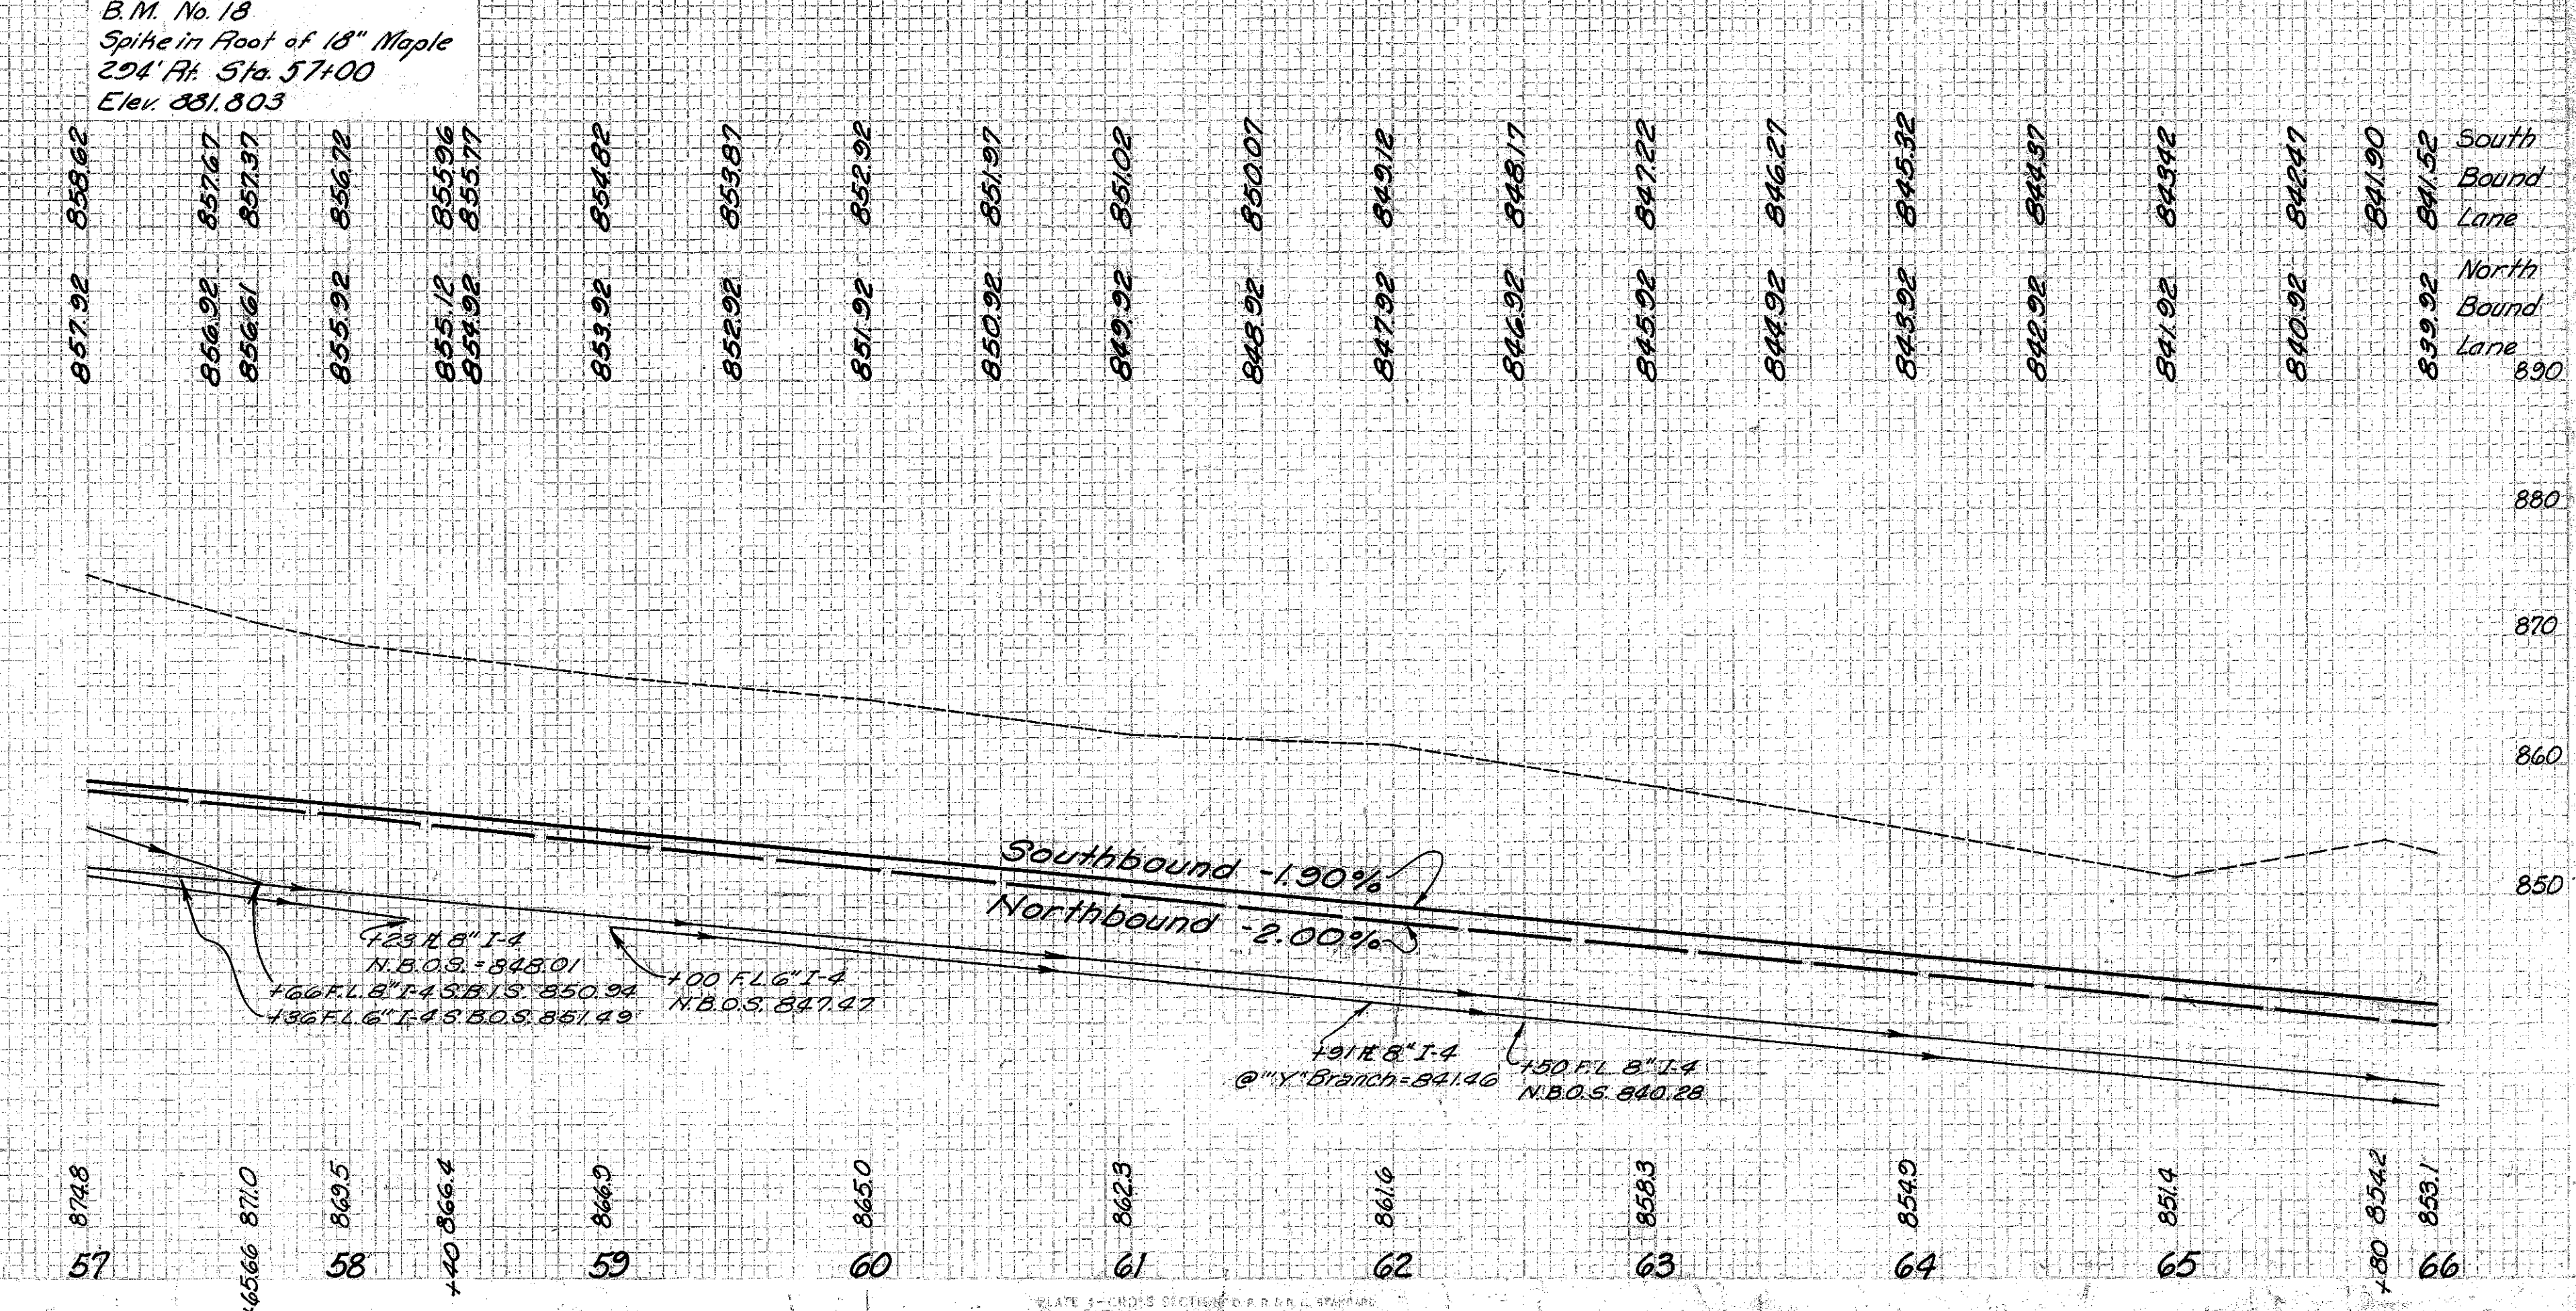


CUYAHOGA & LAKE COUNTIES
CUY-1-15.91
LAK-1-0.00

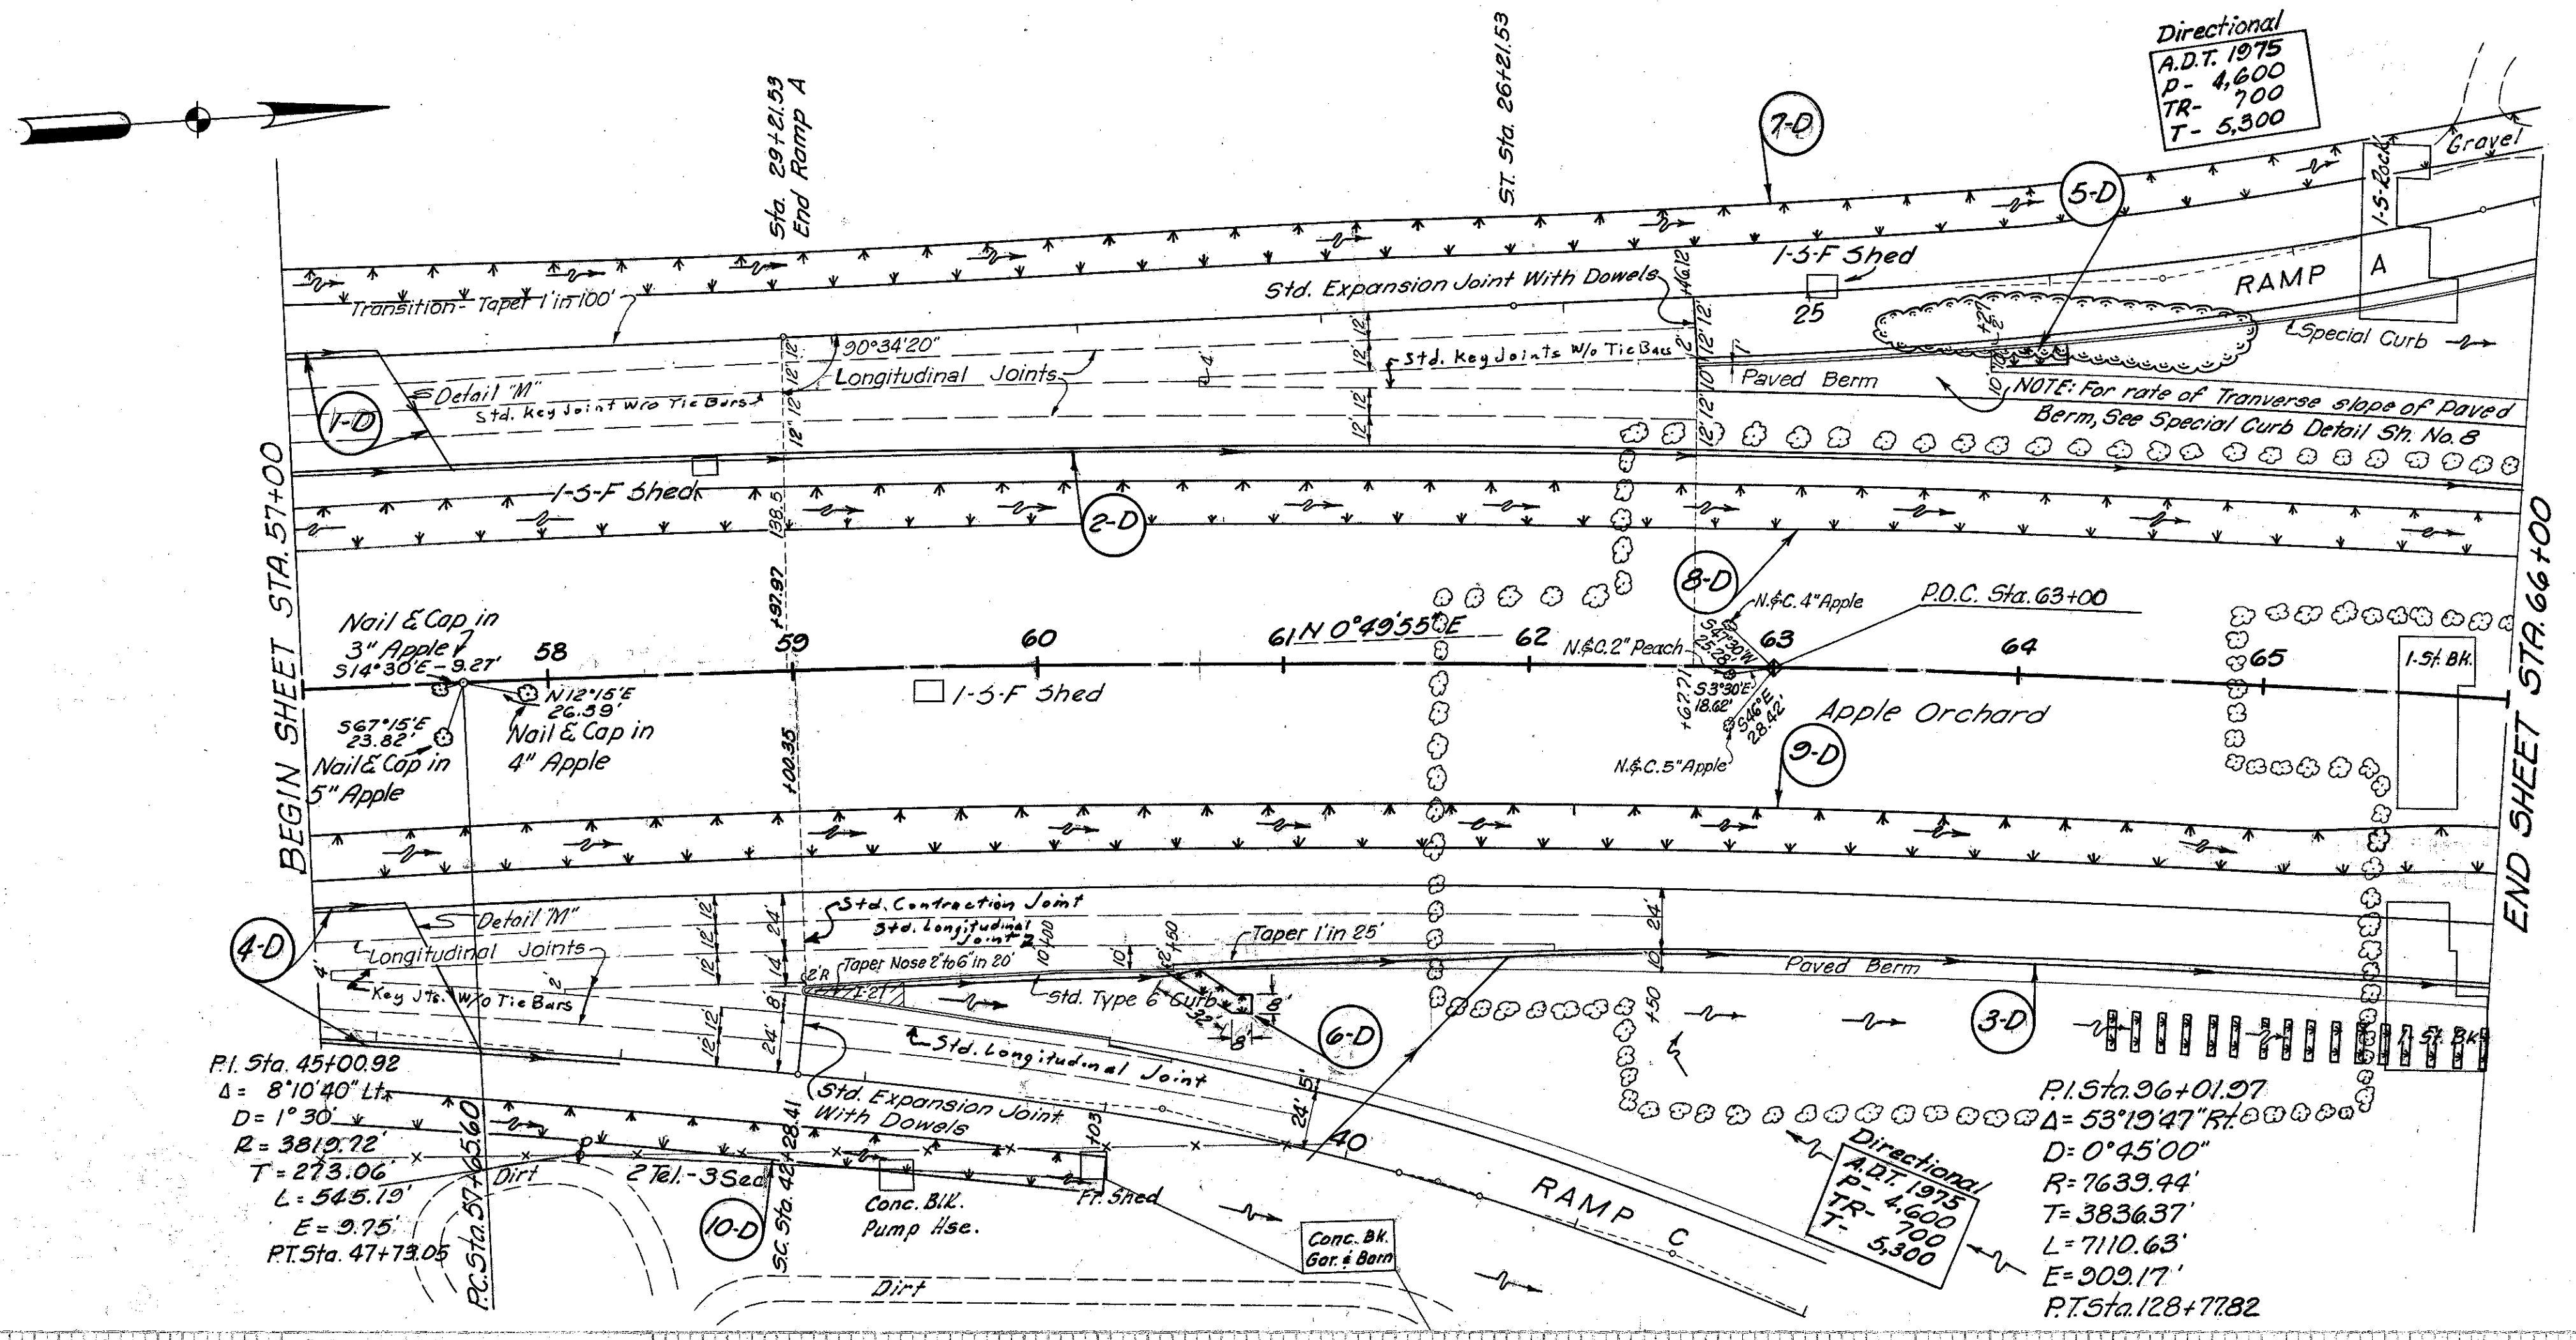

See Ref. No.	Station	Front	Back	Side	Underdrain	Underdrain	Underdrain	Underdrain	Underdrain	Underdrain	Underdrain	Underdrain	Underdrain	Underdrain	Underdrain	Underdrain
345	1-0	571.00	571.00	571.00	571.00	571.00	571.00	571.00	571.00	571.00	571.00	571.00	571.00	571.00	571.00	571.00
345	2-0	571.00	571.00	571.00	571.00	571.00	571.00	571.00	571.00	571.00	571.00	571.00	571.00	571.00	571.00	571.00
MICHAEL BAKER, JR., CONSULTING ENGINEERS
ROCHESTER, PENNSYLVANIA

STATE OF OHIO
DEPARTMENT OF HIGHWAYS
STATE HIGHWAY NO. 1
C-42
PLAN AND PROFILE
STA. 57+00 TO STA. 66+00

Designed	Drawn	Traced	Checked	Reviewed	Date	Revised
B.P.	L.W.	K.G.	L.I.			