
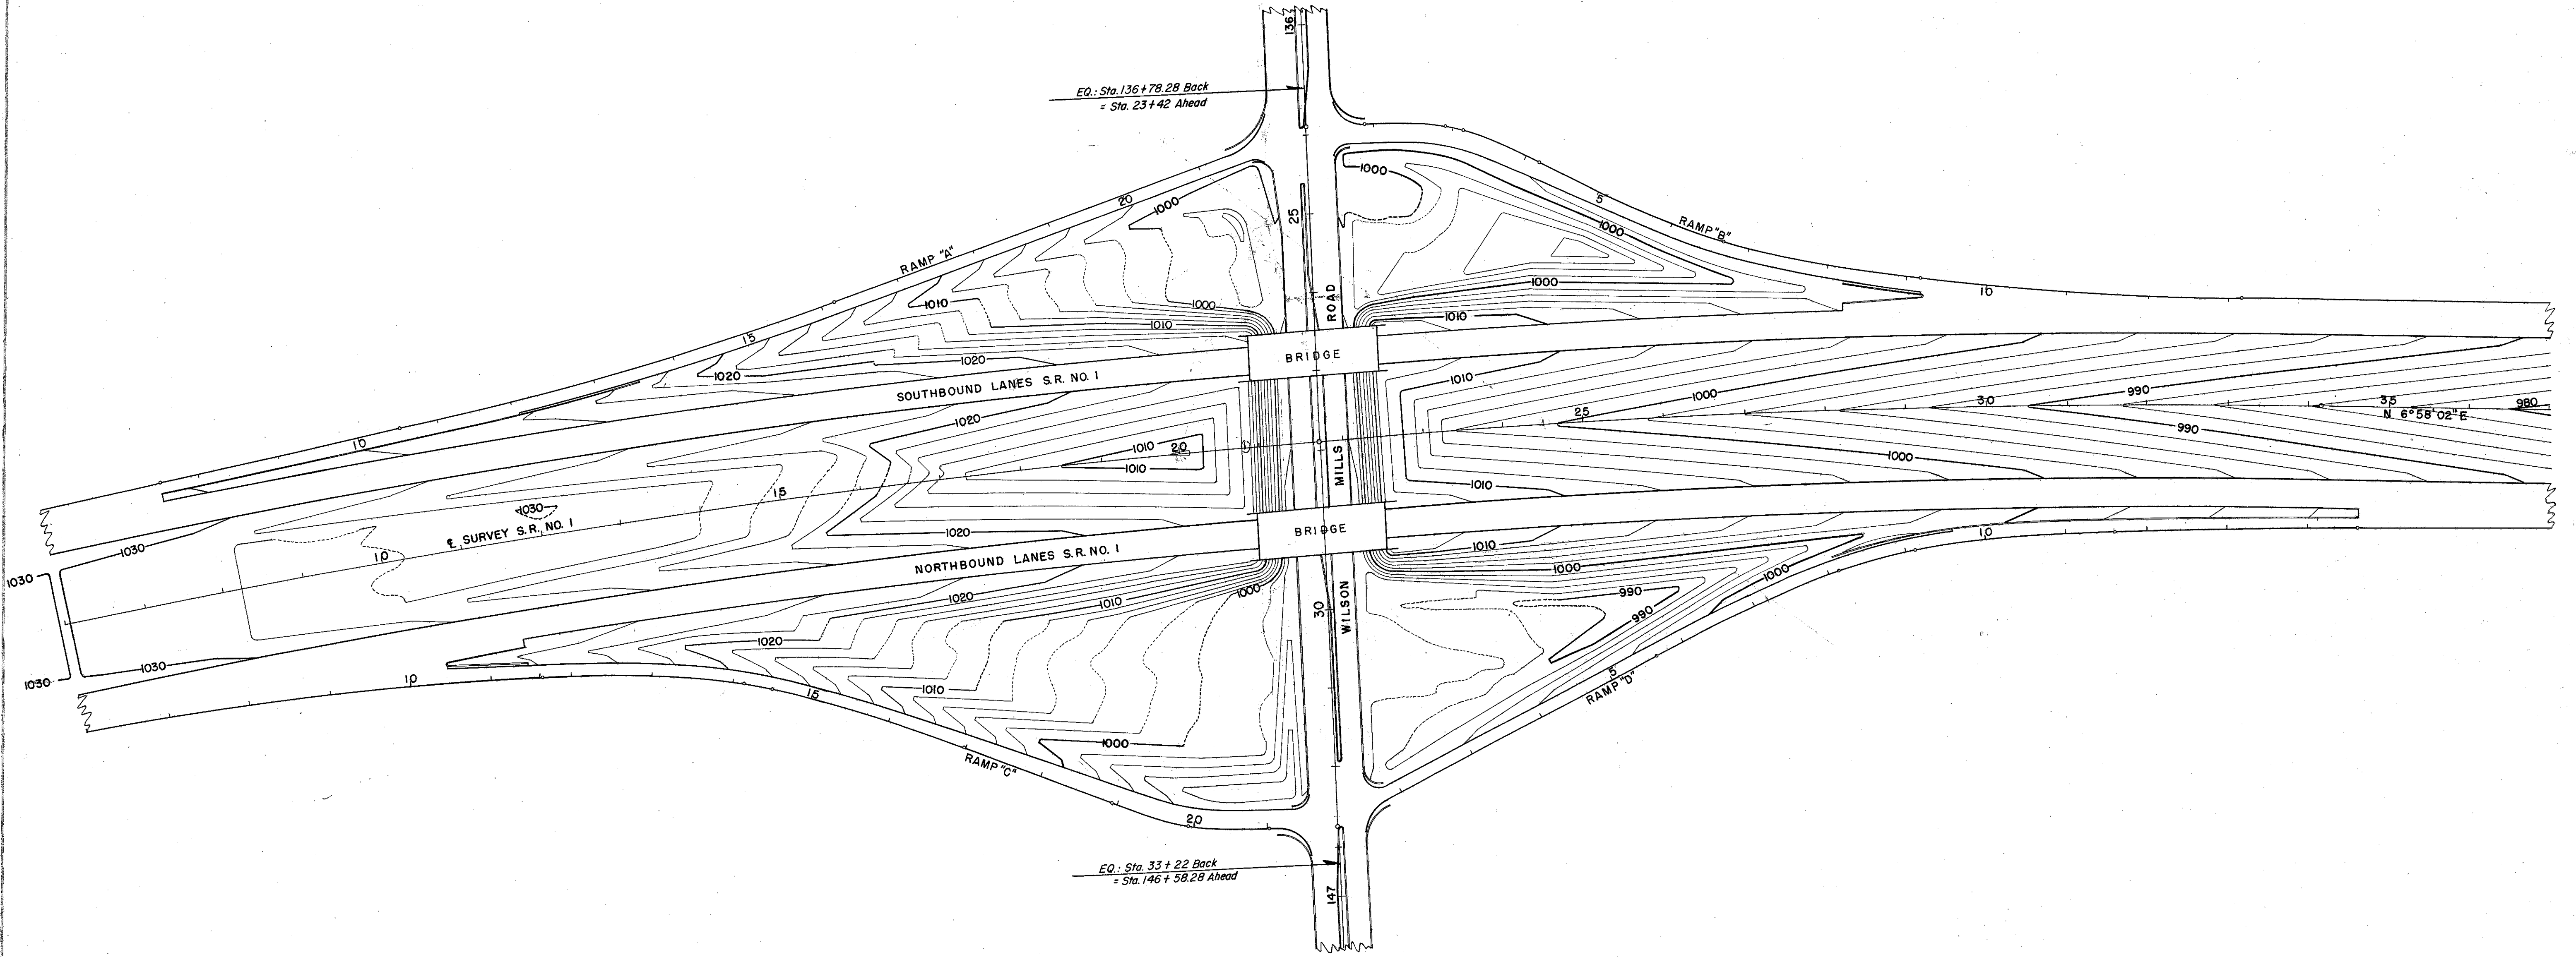


FED. RD DIVISION	STATE	PROJECT
2	OHIO	I-1102(6) I-1103(18)

212  
458

CUYAHOGA & LAKE COUNTIES  
 CUY-1-15.91  
 LAK-1-0.00

 

MICHAEL BAKER, JR., CONSULTING ENGINEERS  
 ROCHESTER, PENNSYLVANIA

**STATE OF OHIO**  
**DEPARTMENT OF HIGHWAYS**  
 STATE HIGHWAY NO. 1  
 C-41  
**WILSON MILLS ROAD INTERCHANGE**  
**GRADING PLAN**

Designed	Drawn	Traced	Checked	Reviewed Date	Revised
H.V.V.	J.S.	J.H.	J.H.		