
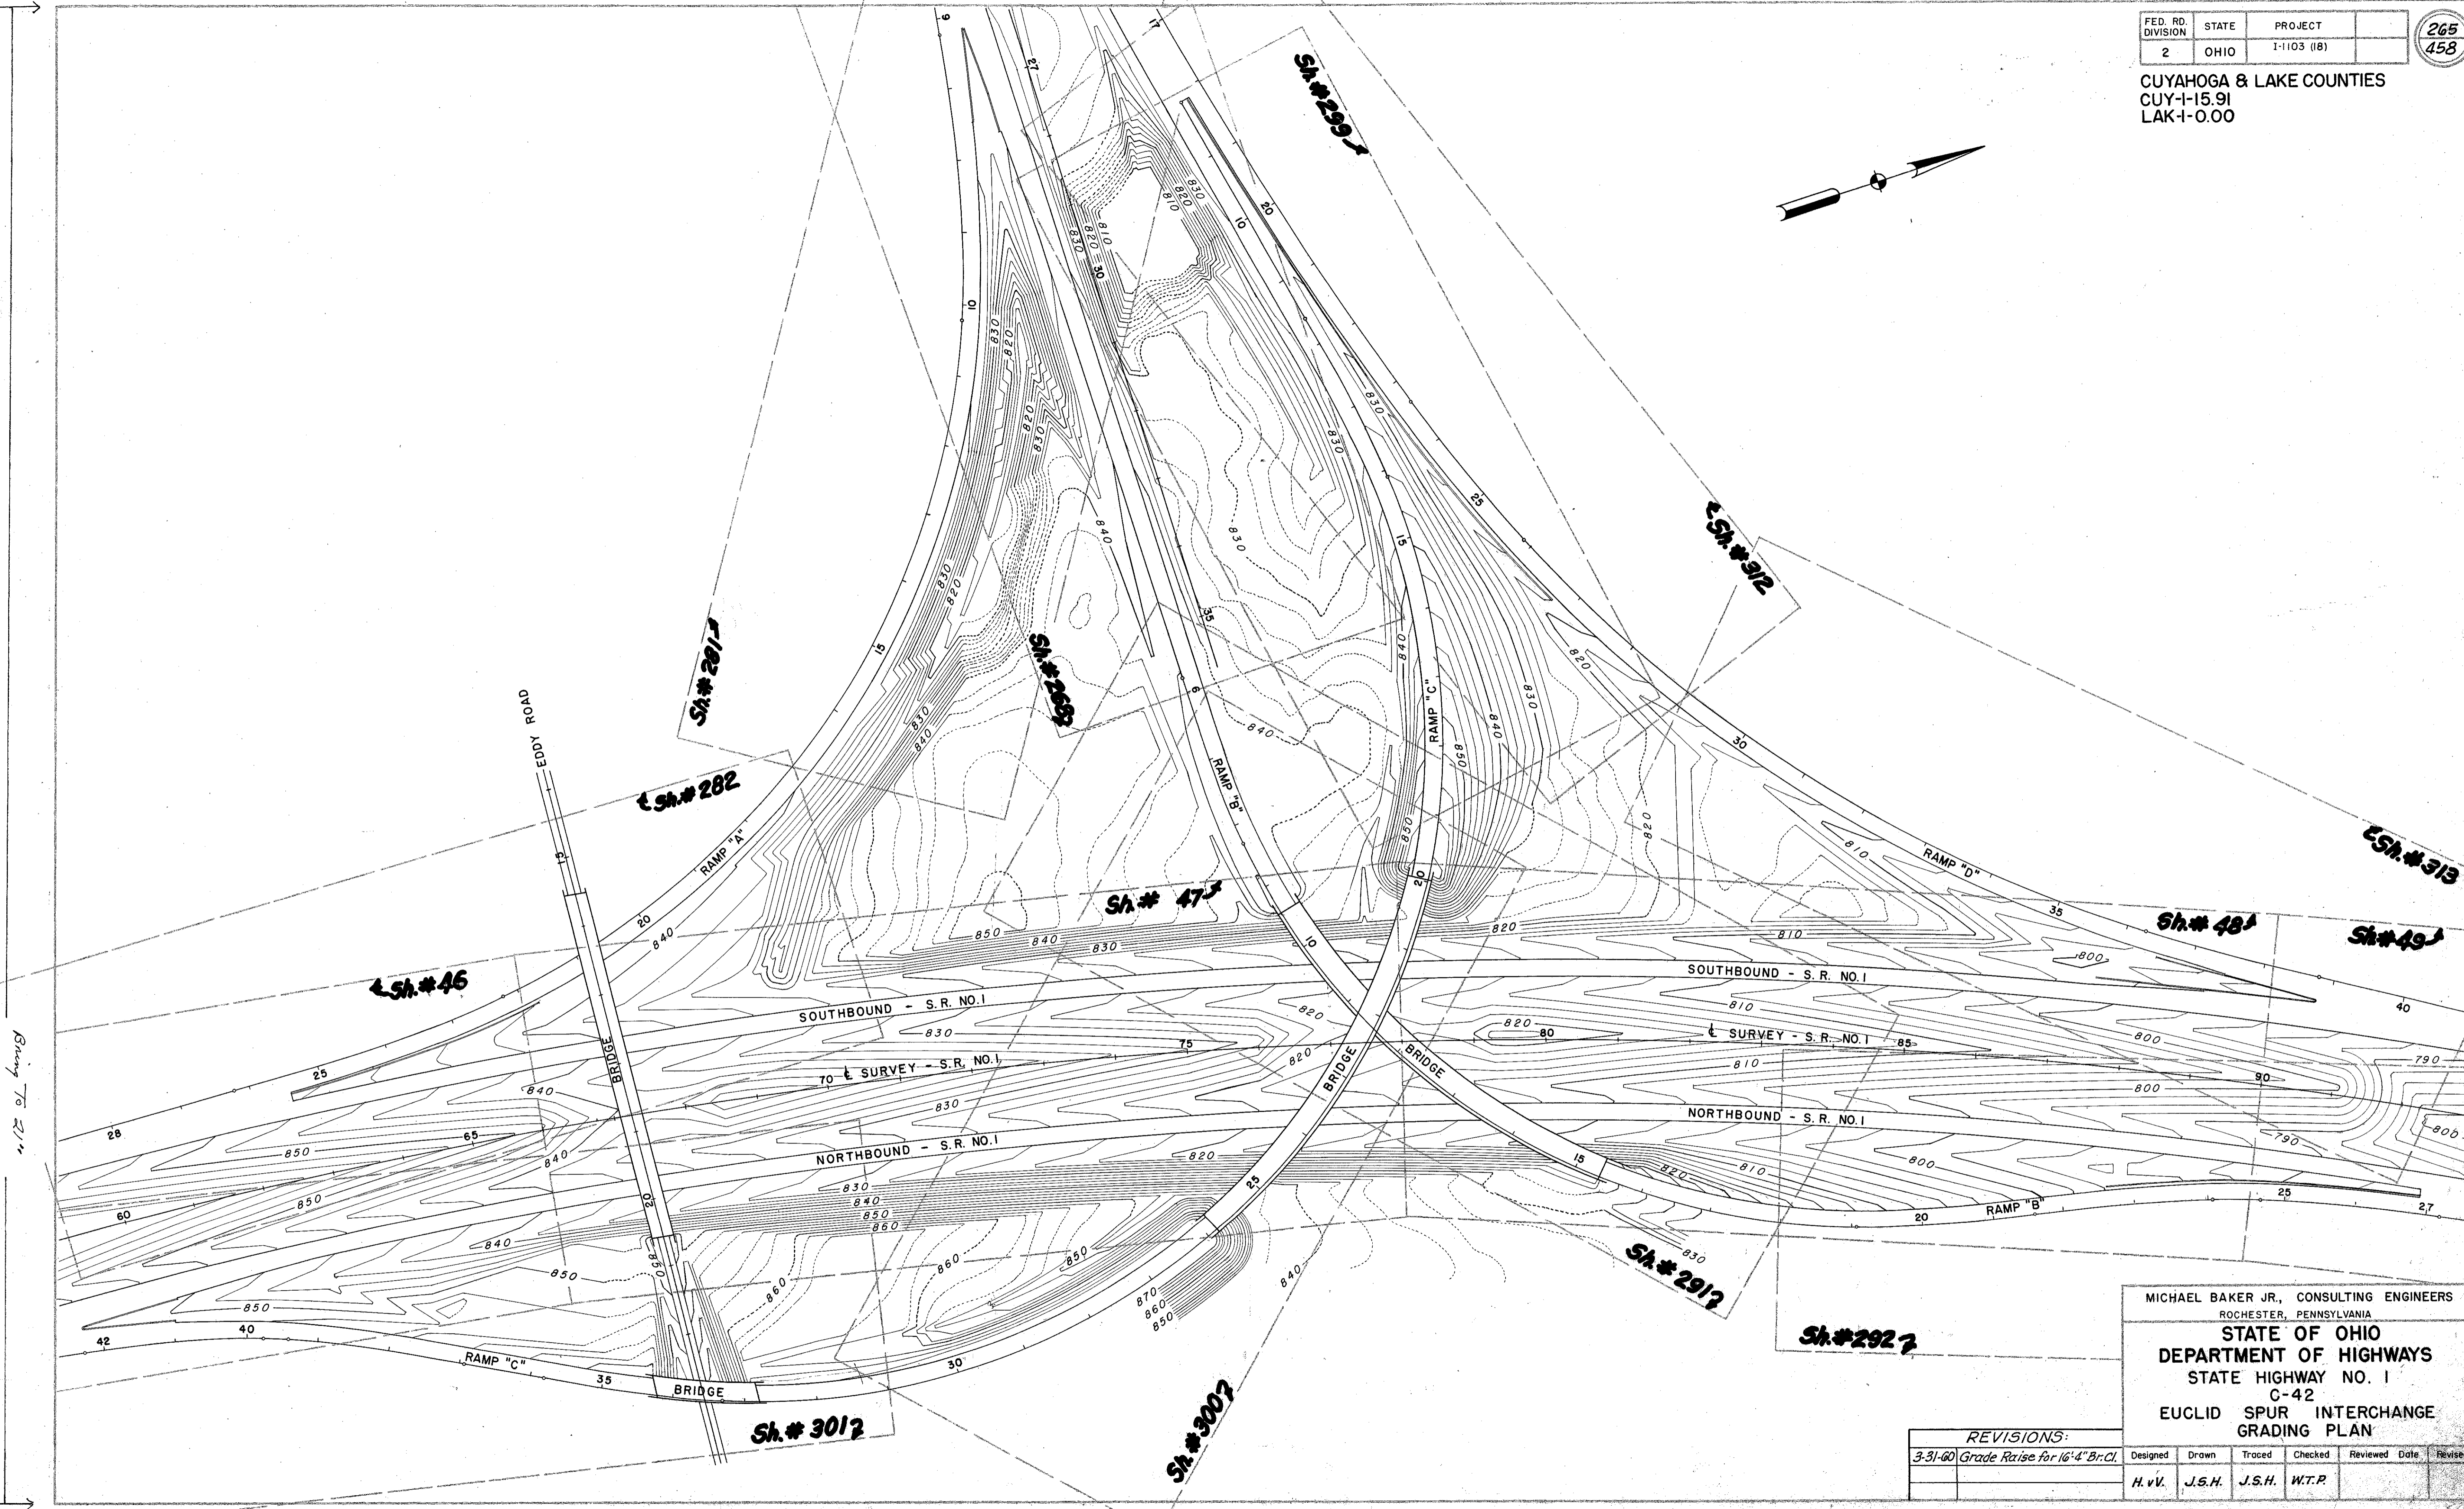


FED. RD. DIVISION	STATE	PROJECT	
2	OHIO	1-1103 (18)	

265  
458

CUYAHOGA & LAKE COUNTIES  
CUY-1-15.91  
LAK-1-0.00

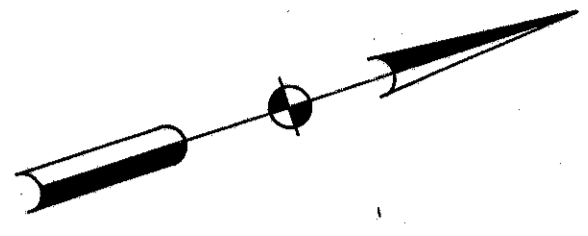

MICHAEL BAKER JR., CONSULTING ENGINEERS  
ROCHESTER, PENNSYLVANIA  
STATE OF OHIO  
DEPARTMENT OF HIGHWAYS  
STATE HIGHWAY NO. 1  
C-42  
EUCLID SPUR INTERCHANGE  
GRADING PLAN

REVISIONS:						
3-31-60	Grade Raise for 16'-4" Br.Cl.	Designed	Drawn	Traced	Checked	Reviewed Date
		H.v.v.	J.S.H.	J.S.H.	W.T.P.	