

FED. RD. DIVISION	STATE	PROJECT	
2	OHIO	I-1102 (6) I-1103 (18)	

338
458

CUYAHOGA & LAKE COUNTIES
 CUY-1-15.91
 LAK-1-0.00

SPECIAL BERM & SLOPE PROTECTION

Prior to placement of sod in the berm and slope, galvanized poultry fence shall be placed on the finished grade in strands which shall be at right angles to the direction of flow. Each strand shall be staked securely on top and bottom with stakes spaced at four foot intervals and alternated in rows four feet apart.


Stakes shall be 1" x 1" x 8" wood stakes and shall be perpendicular to the ground and flush with the finished grade.

The fence shall be Straight Line Poultry Fence or equivalent with strand width of four feet, having a two inch mesh and all wires No. 20 Gage.

Each strand of fencing shall be fastened together at twelve inch intervals by means of hog rings.

The fence shall be secured to the wood stakes by metal staples.

Sod shall be laid in accordance with Construction and Materials Specifications Section L-10.07.

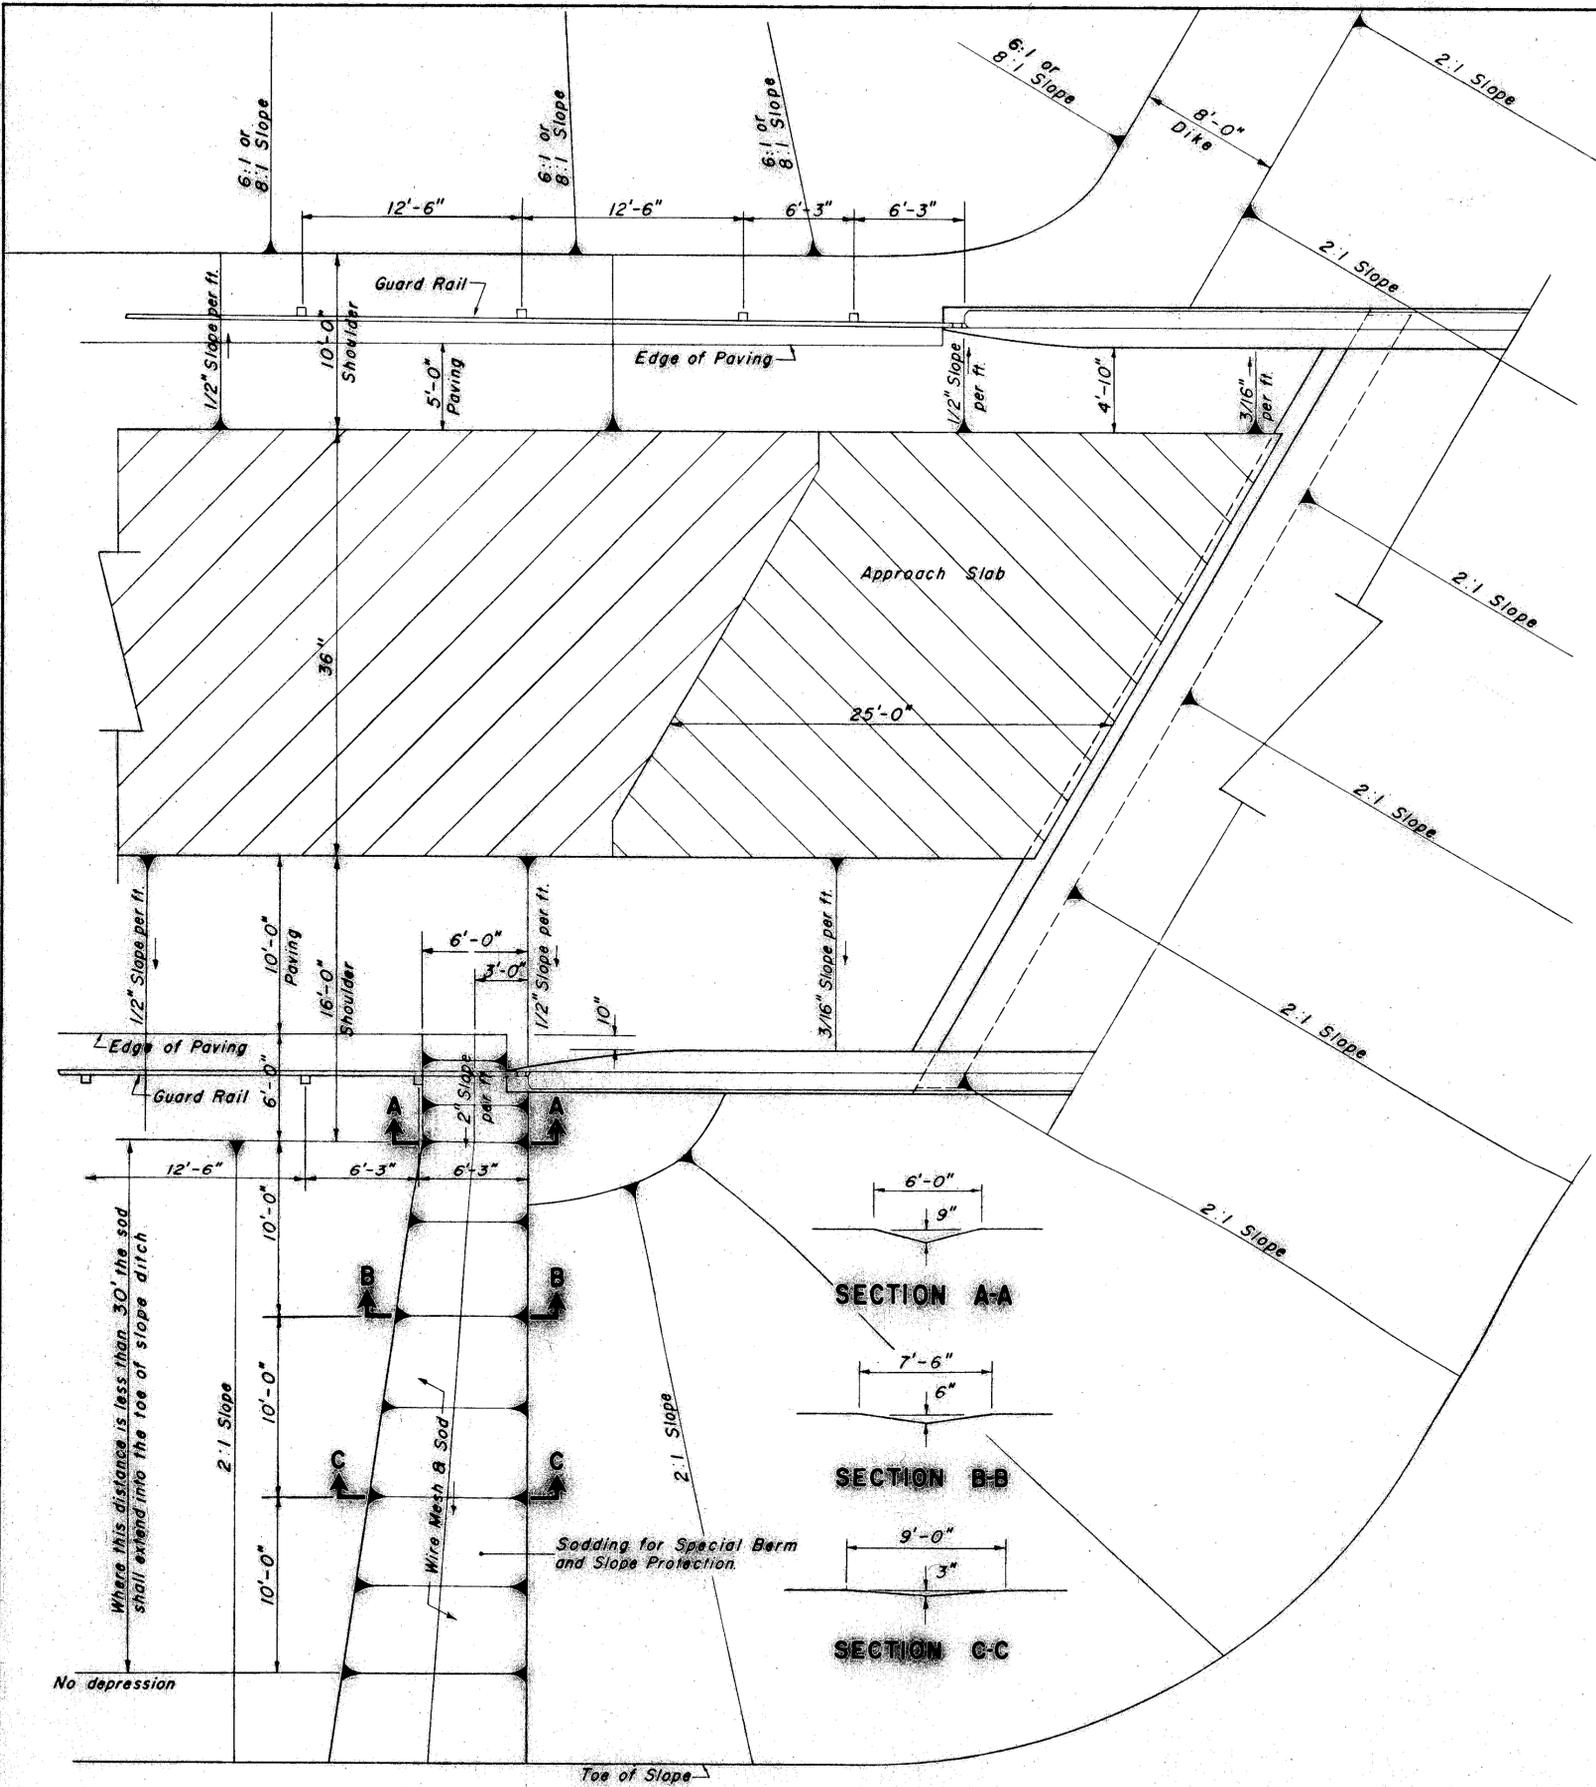

MICHAEL BAKER, JR. CONSULTING ENGINEERS
 ROCHESTER, PENNSYLVANIA

STATE OF OHIO
 DEPARTMENT OF HIGHWAYS
 STATE HIGHWAY NO. 1-C-41 & C-42
 DETAIL OF EROSION CONTROL
 AT TWIN STRUCTURES

Designed	Drawn	Traced	Checked	Reviewed Date	Revised
AWL	LW	BN	BP		