

3-1-1

H-7

STATE OF OHIO
 DEPARTMENT OF HIGHWAYS AND PUBLIC WORKS
DIVISION OF HIGHWAYS
 BUREAU OF CONSTRUCTION

FED. RD. DIST. NO.	STATE	FED. AID PROJECT	FISCAL YEAR
	OHIO		

1/29

I.C.H. No. 520 SEC. F
 LAKE COUNTY

SR 283
 11.49-16.33±
 INDEX

Title page	p. 1
Typical Cross-section	p. 2
Plan and Profile	p. 3-10
Cross-Sections	p. 11-25
Structural Plans	p. 26-28
Summary Sheet	p. 29

PAINESVILLE-EUCLID ROAD


I.C.H. NO. 520 SEC. F PET. NO. 4971

LAKE COUNTY


MENTOR & PAINESVILLE TOWNSHIPS FEB. 1924

CONVENTIONAL SIGNS

State line	—————
County line	—————
Township line	—————
Section line	—————
Property line not fenced	—————
Center line	—————
City or Village line	—————
Fence	x x x x x x x x
Telephone or Telegraph	TTTTTTTTT
Steam railroad	—————
Electric line	—————

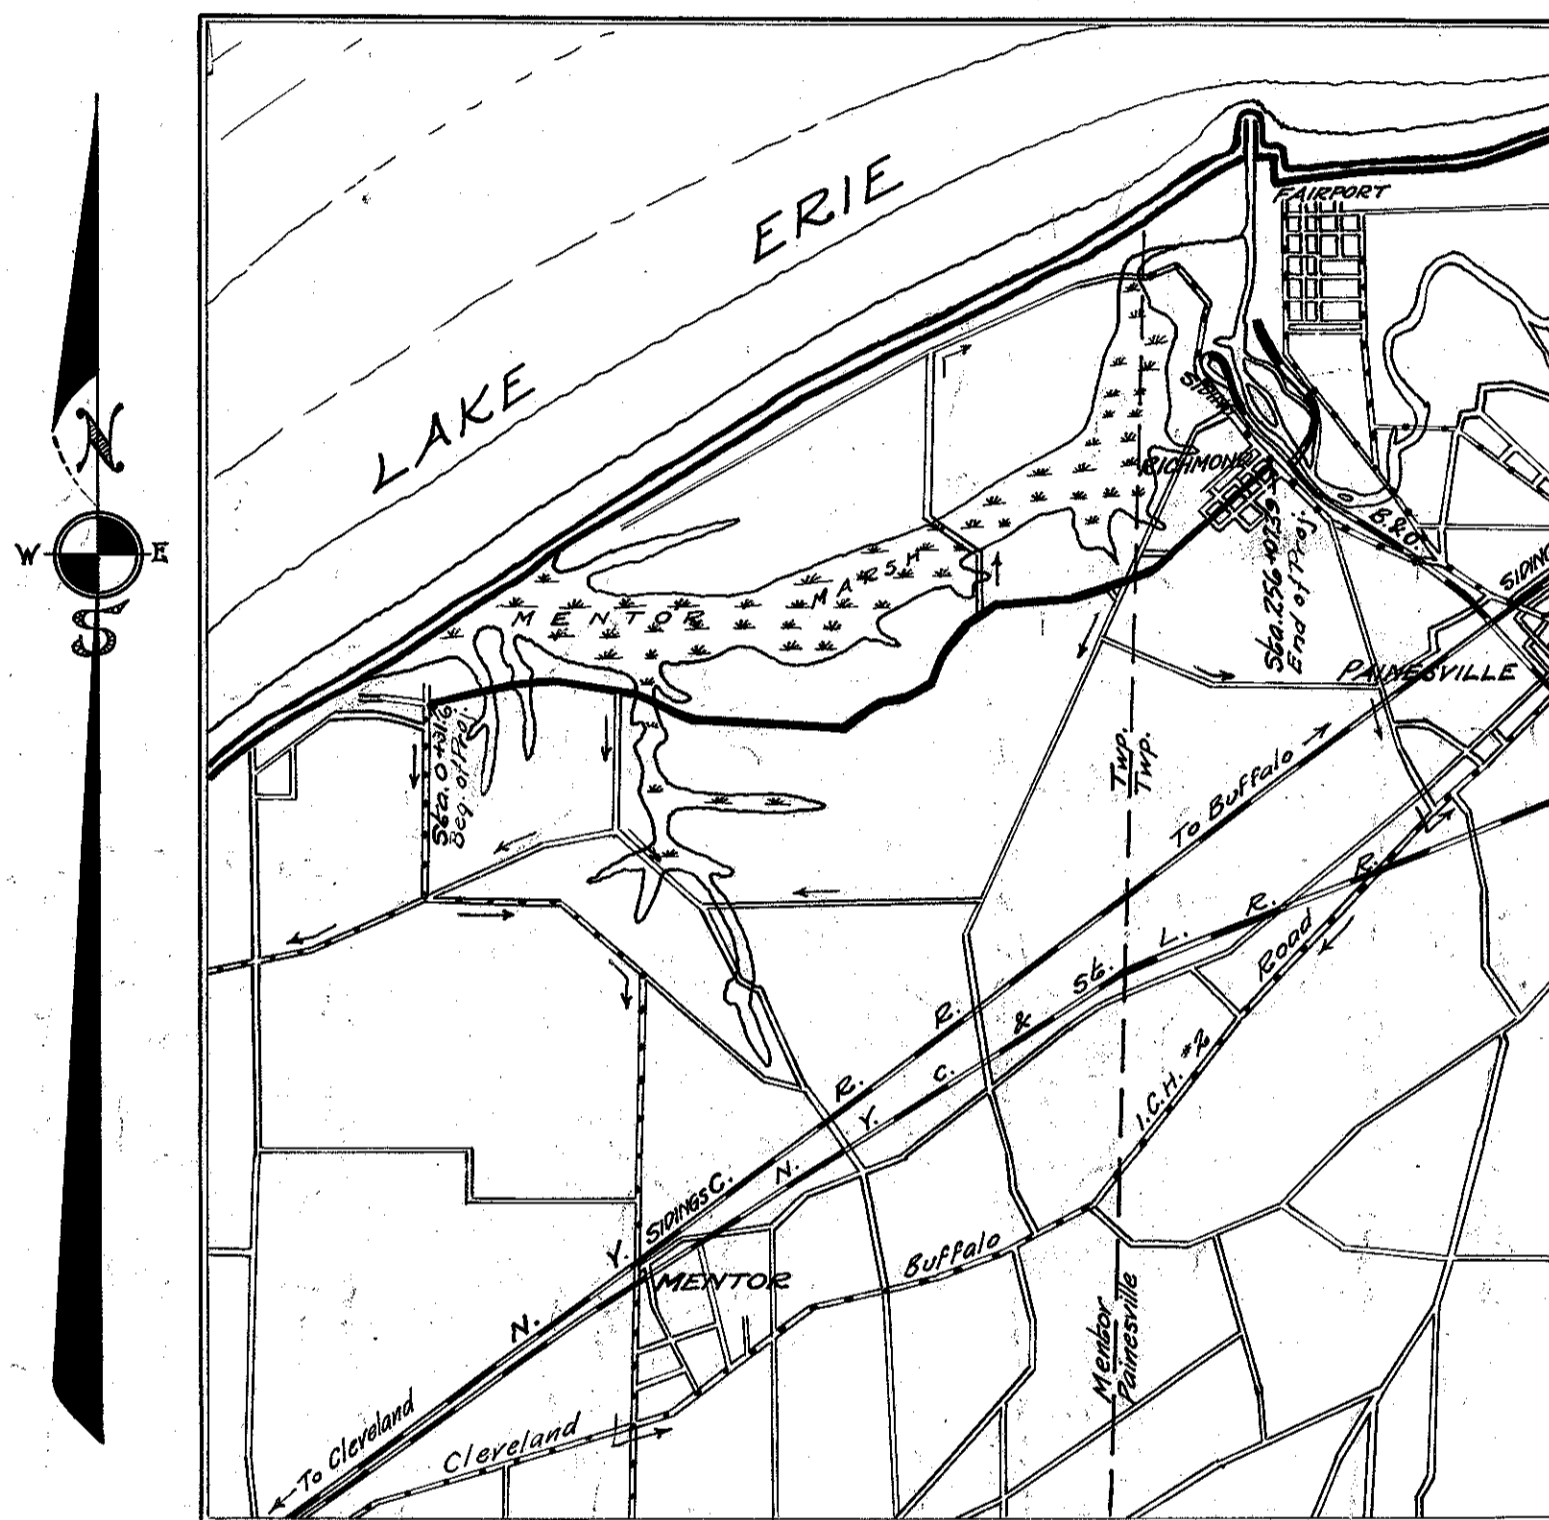

LOCATION PLAN

 

PORTION TO BE IMPROVED —————
 DETOURS SHOWN THUS —————
 IMPROVED ROADS —————

SCALES

Plan 1"=100'
 Profile (Vertical) 1"=10'
 Profile (Horizontal) 1"=100'
 Cross-sections 1"=5'

The Standard Specifications of the State of Ohio Division of Highways in force on date of contract will govern this improvement.
 I hereby approve these plans and declare that the making of this improvement will require the closing to traffic of the highway and that detours will be provided as shown on the plan and estimate.

Approved: Clyde C. Hadden
 Date, 3-20-24 Resident Engineer

Approved: Fred E. Swineford
 Date, 3-29-24 Division Engineer

Approved: G. F. Ahlenger
 Date, 5/6/24 State Highway Engineer

Approved: La Boulay
 Date, 5/6/24 Director of Highways and Public Works

Recommended for Approval: _____
 Date, _____ District Engineer Bureau of Public Roads

Recommended for Approval: _____
 Date, _____ Chief Engineer Bureau of Public Roads

Approved: _____
 Date, _____ Chief of Bureau

CONSTRUCTION BUREAU
 APR 10 1924
 GROUND PHOTOLAB

We, the Commissioners of Lake County hereby approve these plans and certify that the right of way 60 to 80 feet wide is available for the construction, maintenance and repair of the above highway

H. J. Wright
R. G. Reynolds

Date, 3-17-24 County Commissioners