

H-7
E-I-I

FED.AID PROJECT	STATE	FED. RD. DIST. NO.	FISCAL YEAR
	OHIO		1936

STATE OF OHIO
DEPARTMENT OF HIGHWAYS

PAINESVILLE-E UCLID ROAD

SR 283
LAK 4.58

S.H. (I.C.H.) NO. 520 SEC. B & C. (BRIDGES) PET. NO.
LAKE COUNTY
WILLOUGHBY TWP. NOVEMBER 1931
BR. NO. LA-283-46 AND BR. NO. LA-283-47

The Standard Specifications of the State of Ohio, Department of Highways, in force on date of contract, together with the Supplemental Specifications for Winter Bridge Construction for Emergency Relief, will govern this improvement.

I hereby approve these plans and declare that the making of the improvement will not require the closing to traffic of the highway, and that a detour bridge and approaches will be provided as shown on the plans & estimate.

Approved: *A.B. Wilson*
Date, 12/7/31 Resident District Deputy Director.

Approved: *DeWitt*
Date, 12/7/31 Resident Division Deputy Director.

Approved: *Elmer Hiley*
Date, 1/1/32 Chief Engineer Bureau of Construction.

Approved: _____
Date, _____ Chief Engineer Bureau of Maintenance.

Approved: *W. Burkey*
Date, 2-3-31 Chief Engineer Bureau of Bridges.

Approved: *H.P. Chapman*
Date, 1-4-32 Chief Engineer & First Assistant Director.

Approved: *Old Merrill*
Date, 1-4-31 Director of Highways.

Recommended for Approval: _____
Date, _____ District Engineer Bureau of Public Roads.

Recommended for Approval: _____
Date, _____ Chief Engineer Bureau of Public Roads.

Approved: _____
Date, _____ Chief of Bureau.




CONVENTIONAL SIGNS

State line	-----
County line	-----
Township line	-----
Section line	-----
Property line not fenced	-----
Center line	-----
City or Village line	-----
Fence	x x x x x x x x x x
Telephone or Telegraph	T T T T T T T T T T
Steam Railroad	-----
Electric line	-----
Guard rail	-----
Drain Pipe-new	-----
Drain Pipe-old	-----

We, the Commissioners of Lake County hereby approve these plans and certify that the right of way 60 minimum width is available for the construction, maintenance and repair of the above highway.

W.D. Reynolds
Chas. Mansueti
Le. H. Huxen

Date, _____ County Commissioners.

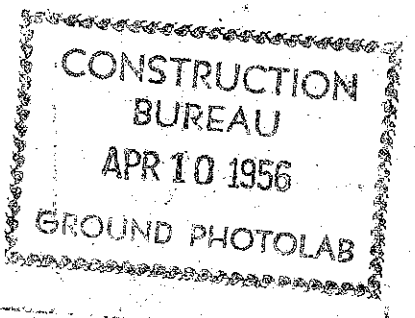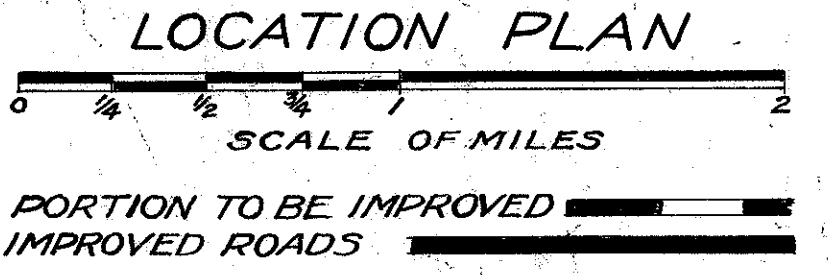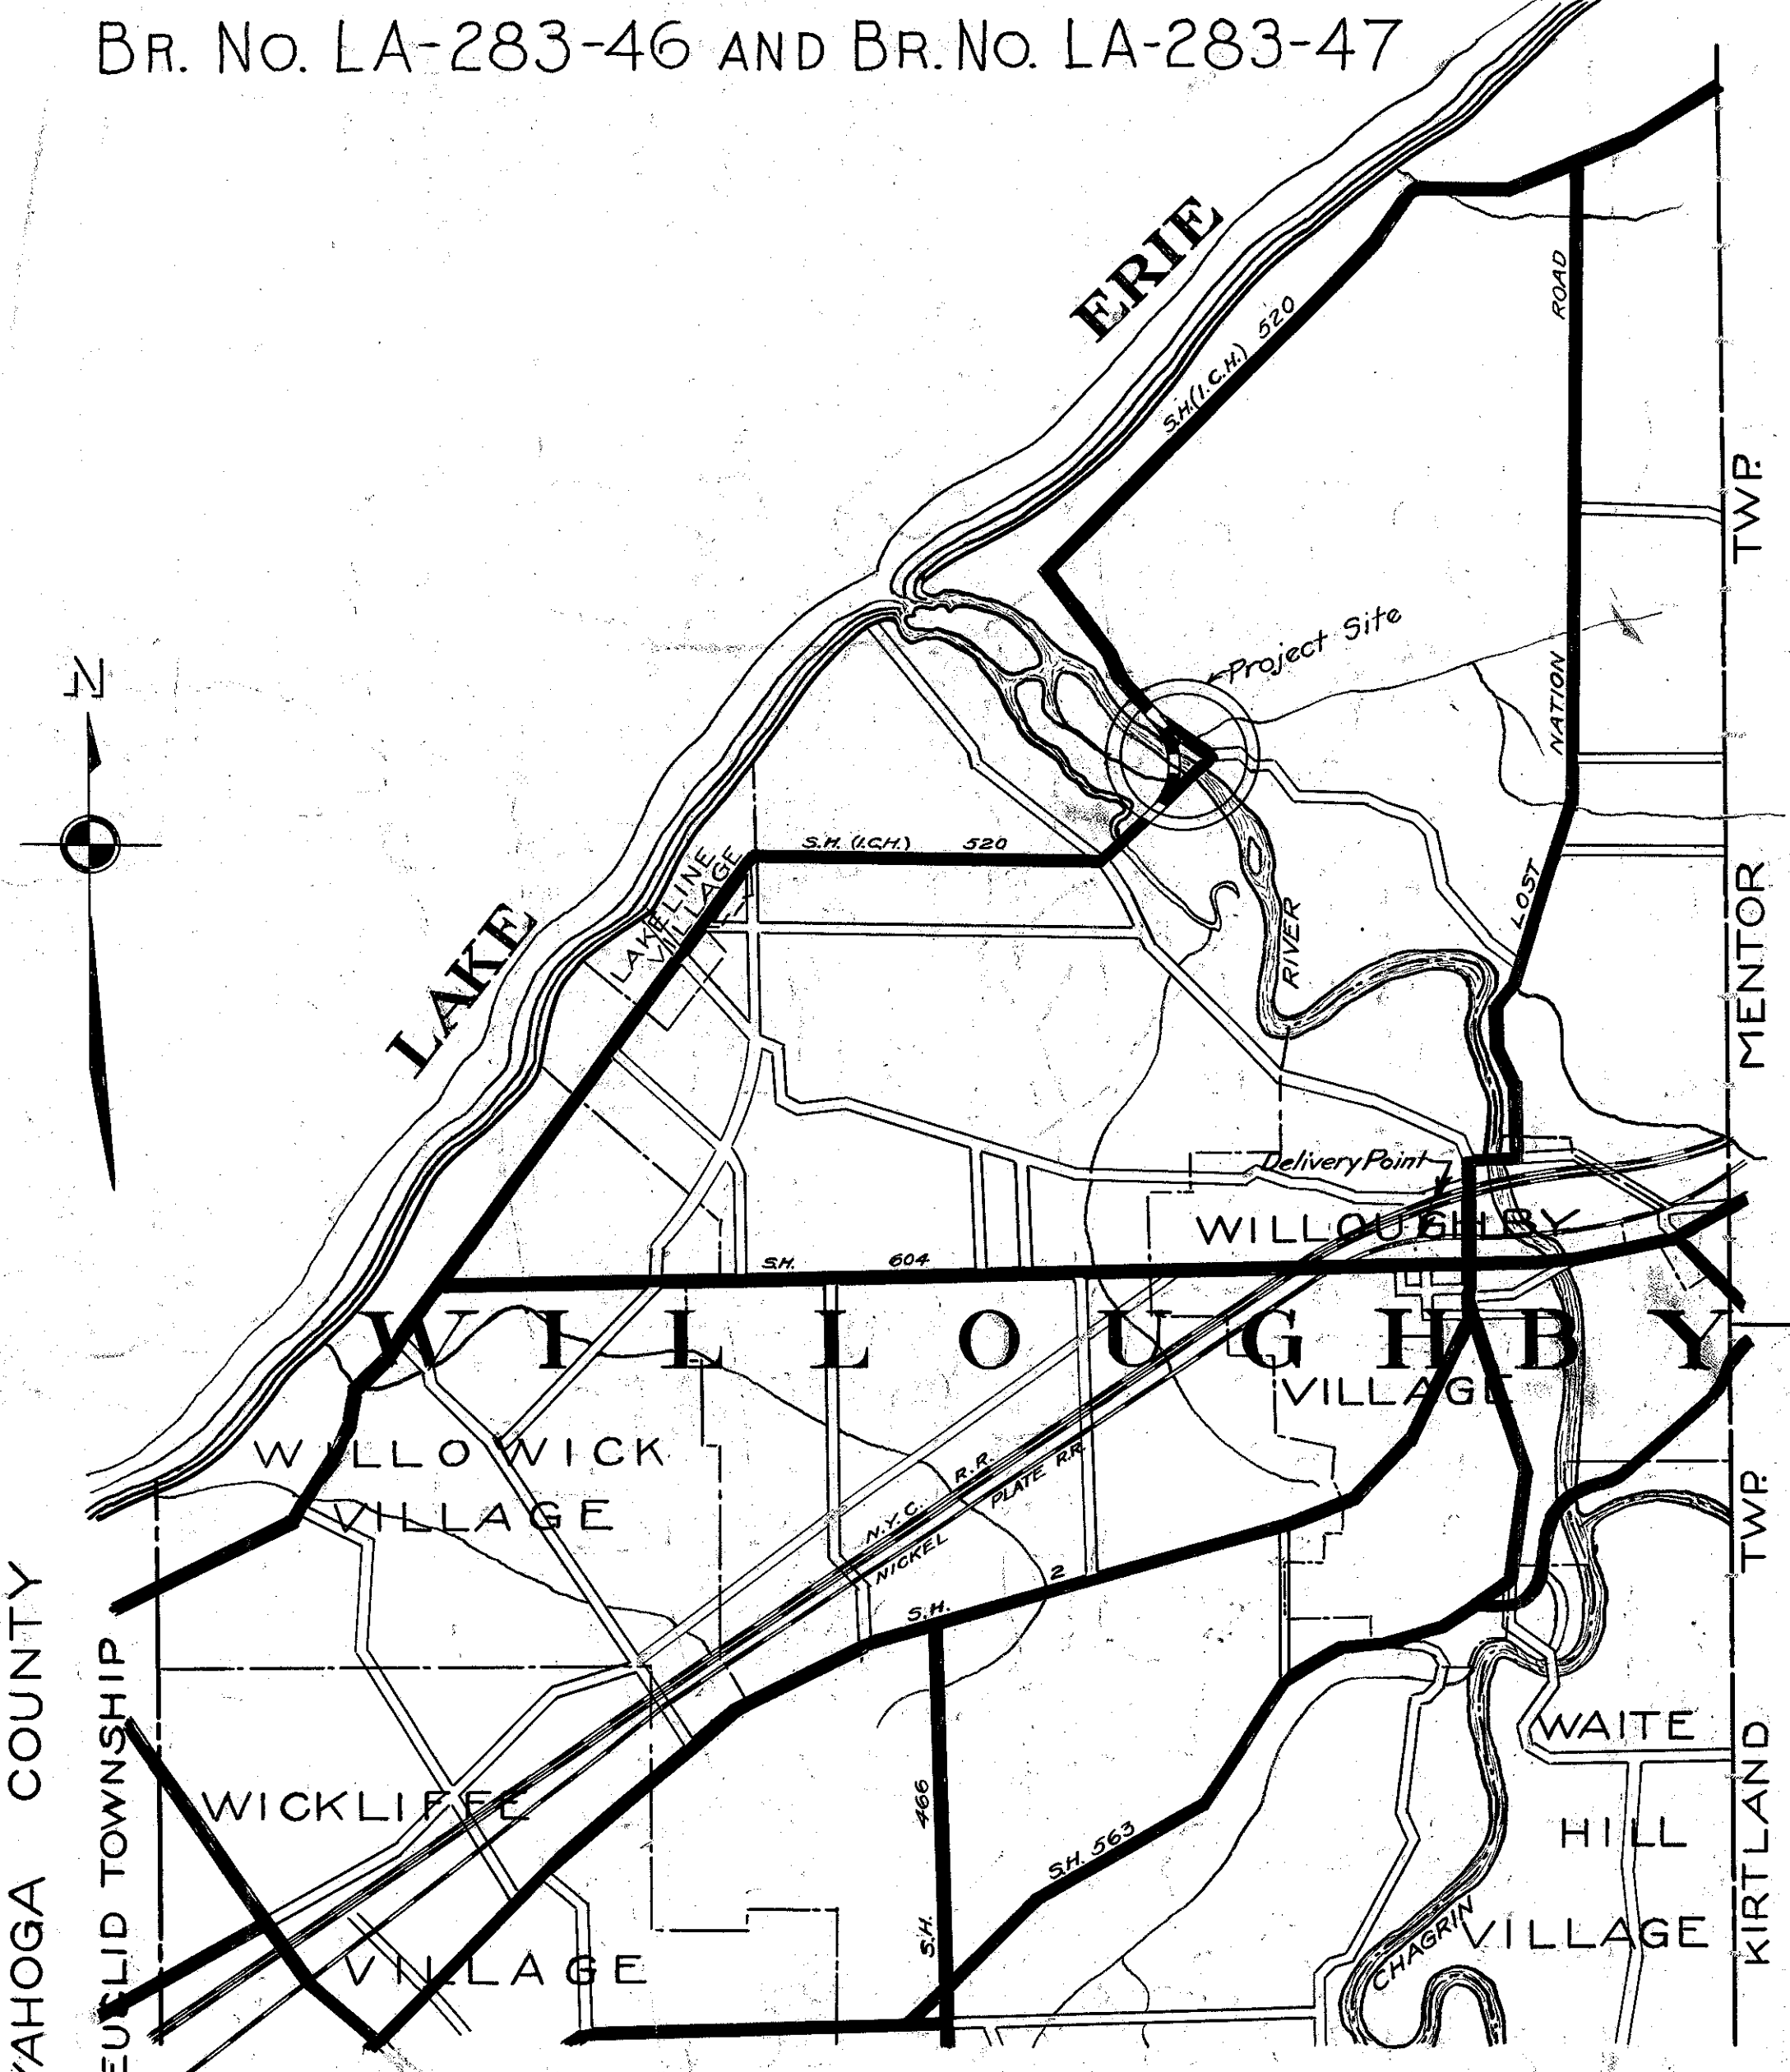

SCALES

Plan	1"=100'
Profile (vertical)	1"=10'
Profile (horizontal)	1"=100'
Cross-Sections	1"=5'

INDEX

Title page	page 1
Typical Sections	" 2
Plan and profile	" 3-3a
Cross Sections (channel exc, borrow pits)	" 4-16
Structural Plan	" 17
Summary of Quantities	"
Supplemental Standard Drawings # SR-A	"

000049