
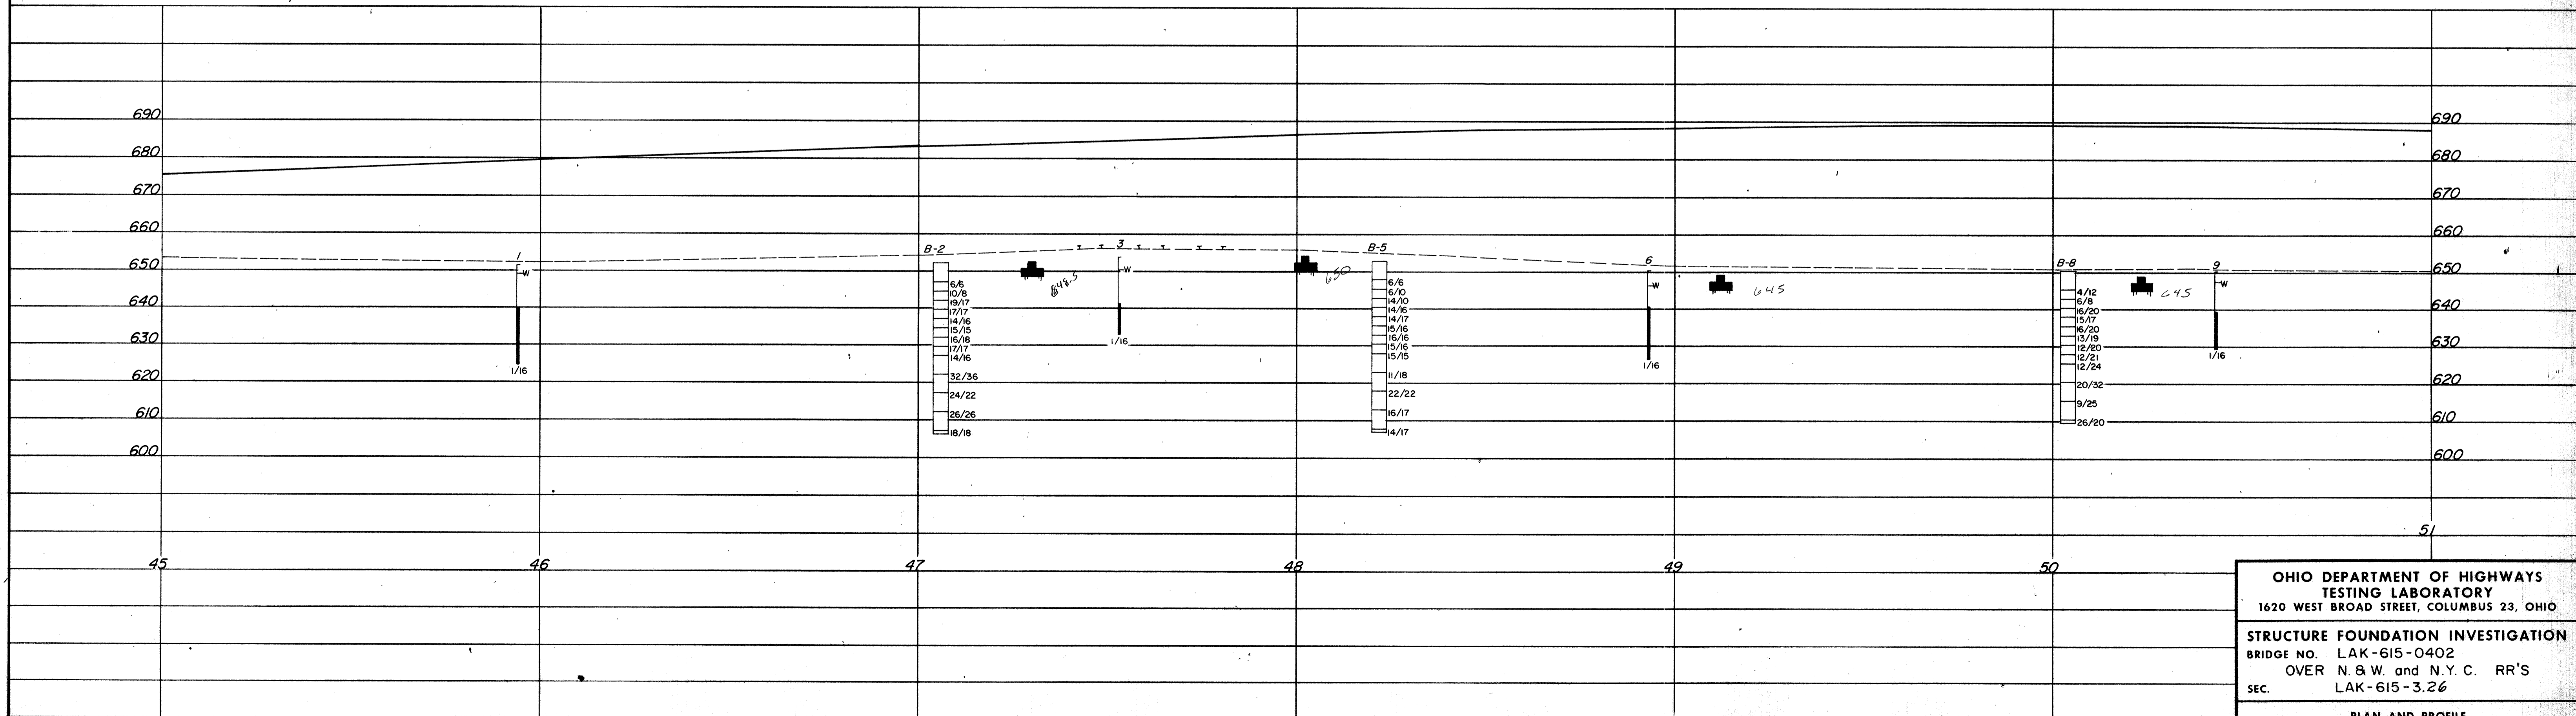


MICROFILMED  
FEB 12 1985

LAK-615-3.26

7  
13  
2  
5

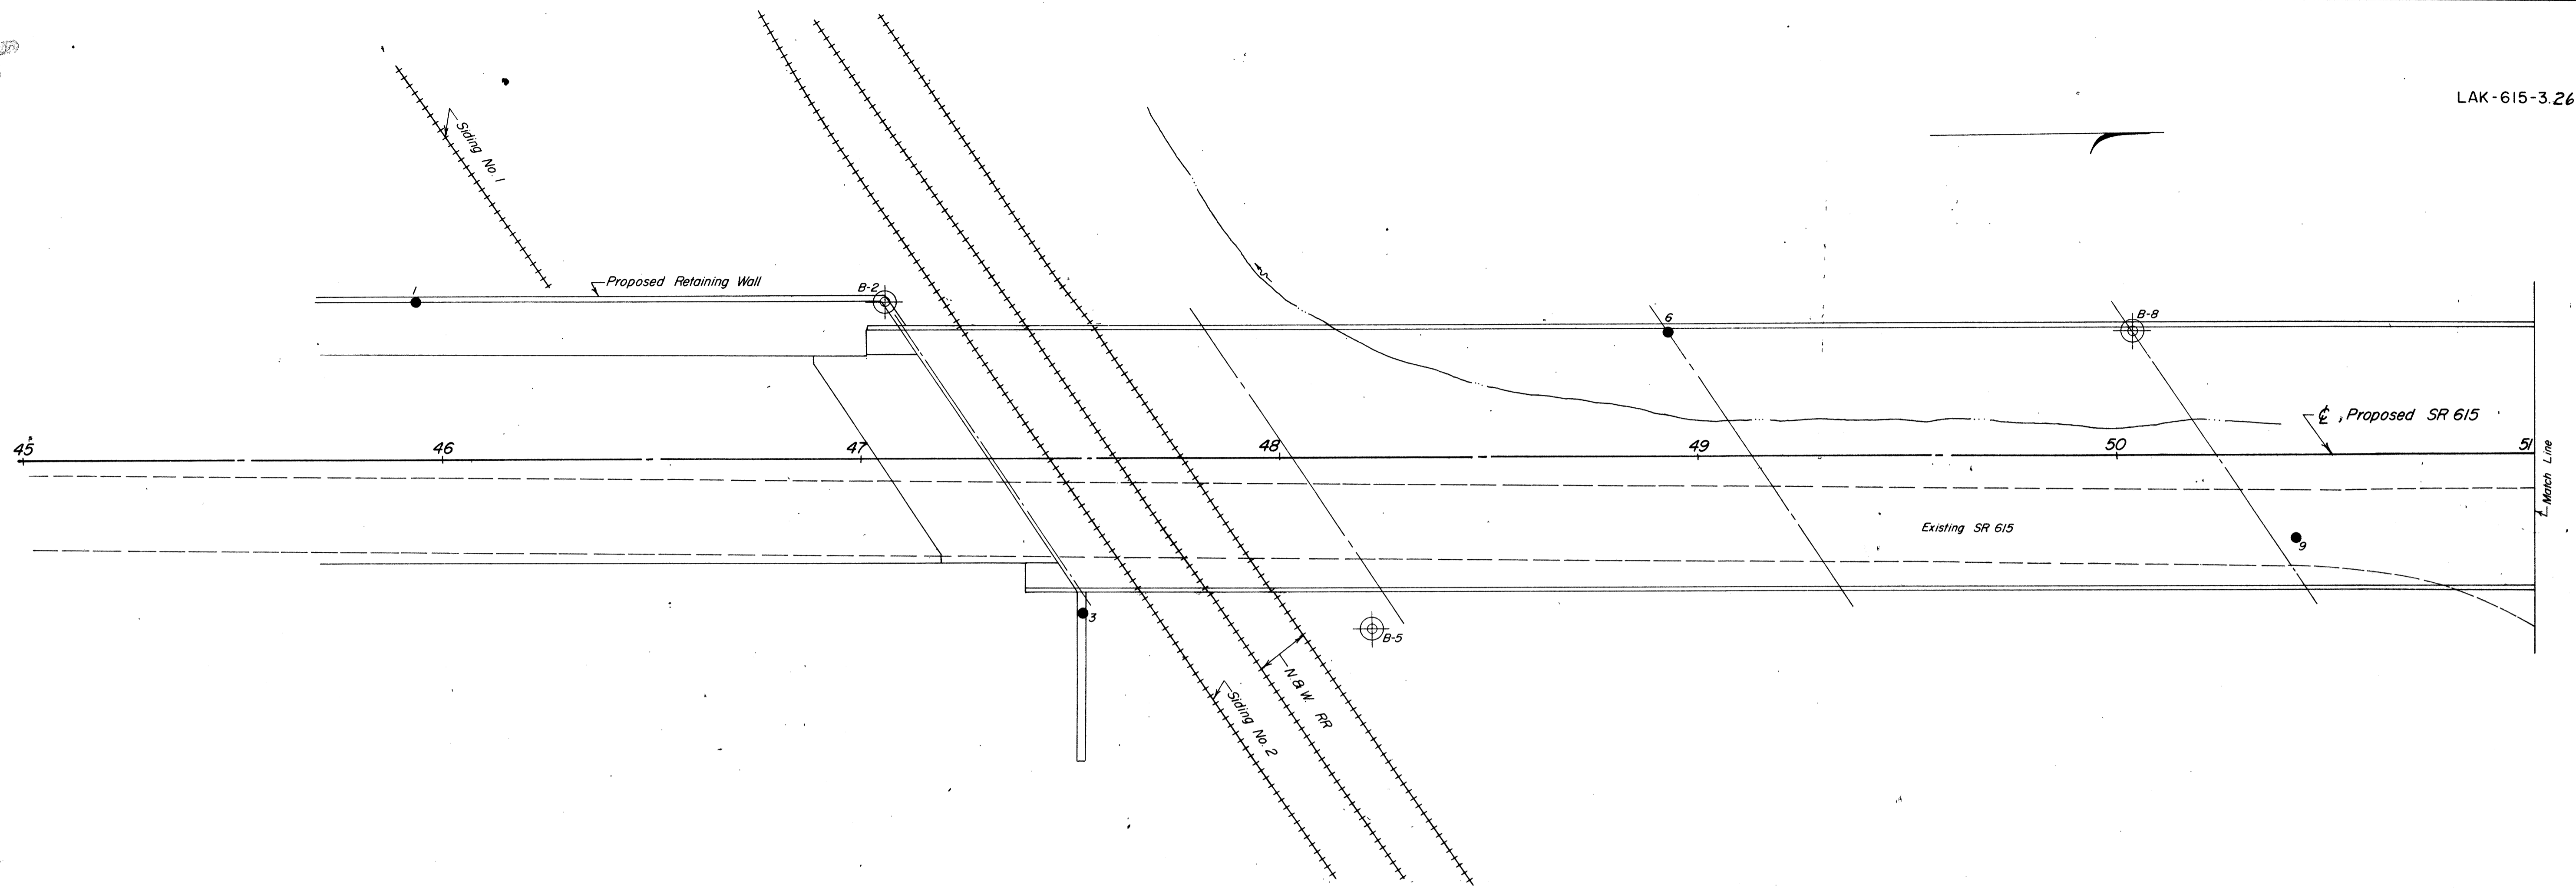

OHIO DEPARTMENT OF HIGHWAYS  
TESTING LABORATORY  
1620 WEST BROAD STREET, COLUMBUS 23, OHIO

STRUCTURE FOUNDATION INVESTIGATION  
BRIDGE NO. LAK-615-0402  
OVER N. & W. and N.Y. C. RR'S  
SEC. LAK-615-3.26

PLAN AND PROFILE

DRAWN BY L.N.L.	CHECKED BY L.N.L.	REVIEWED BY R.D.R.	DATE 9/14/67
--------------------	----------------------	-----------------------	-----------------

SCALE: 1" = 20'

DEC 11 1970 JUN 26 1970