
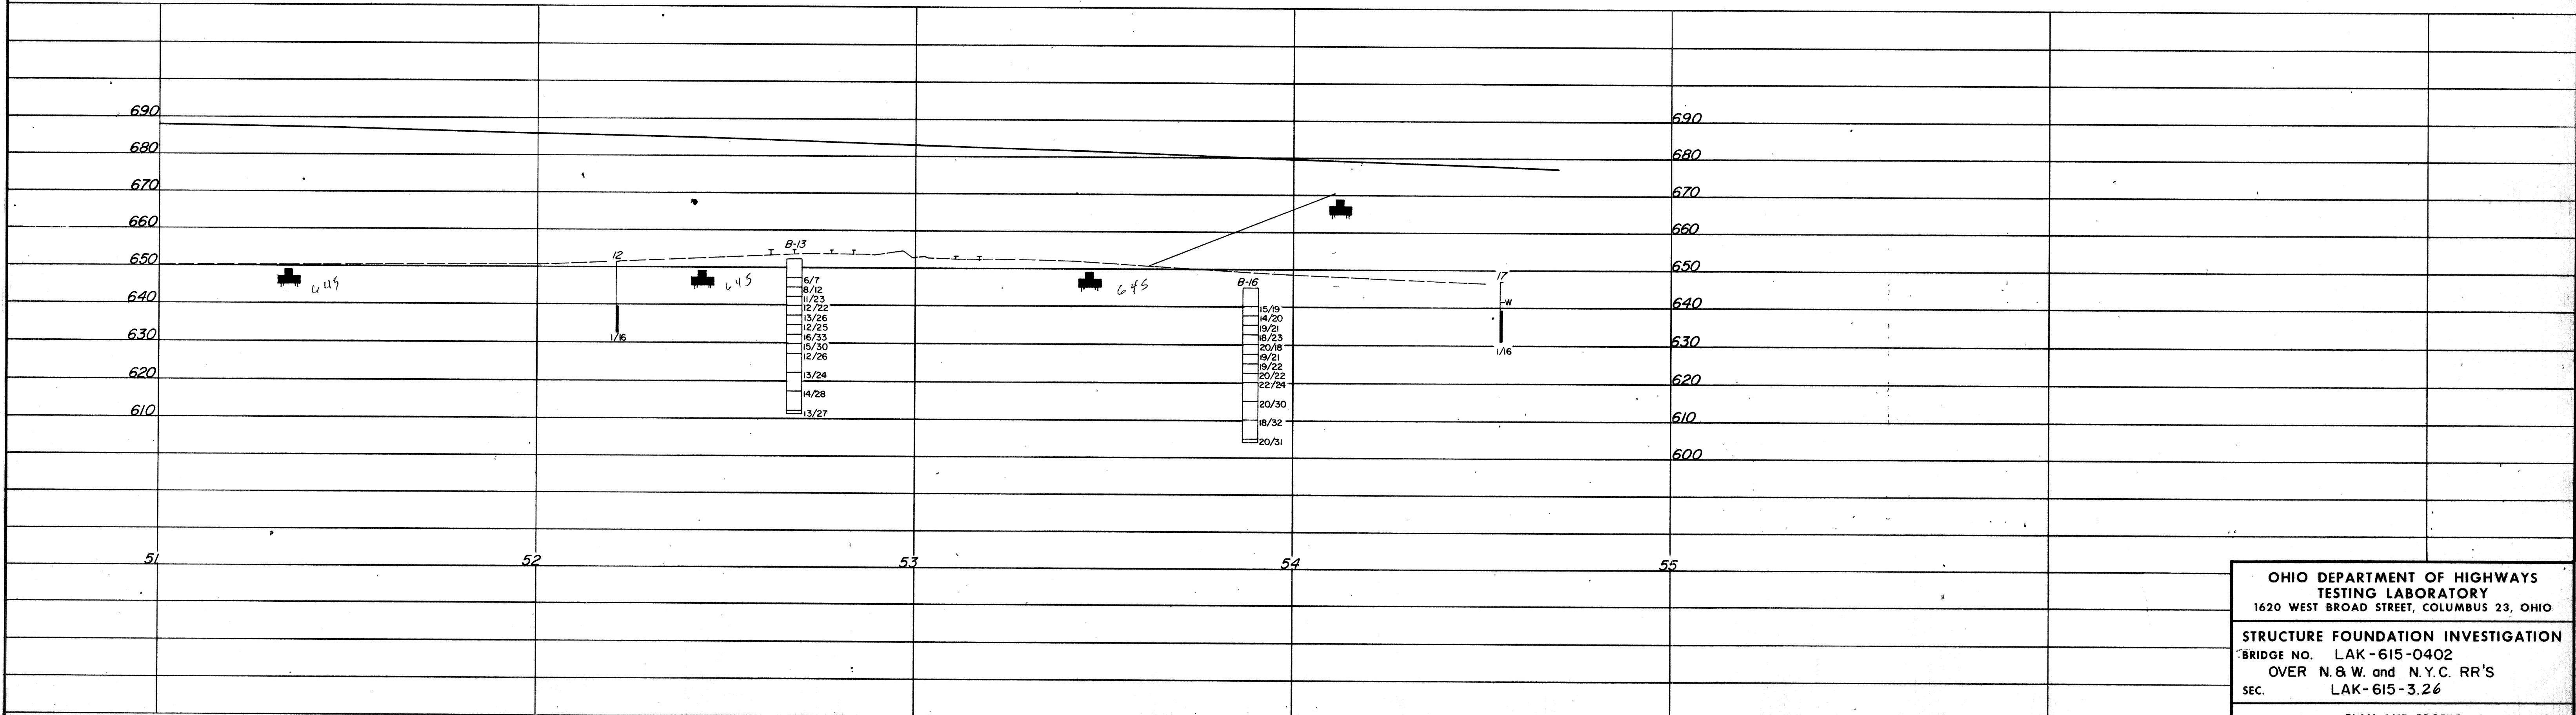


MICROFILMED
FEB 12 1985

LAK-615-3.26

8
13
3
5

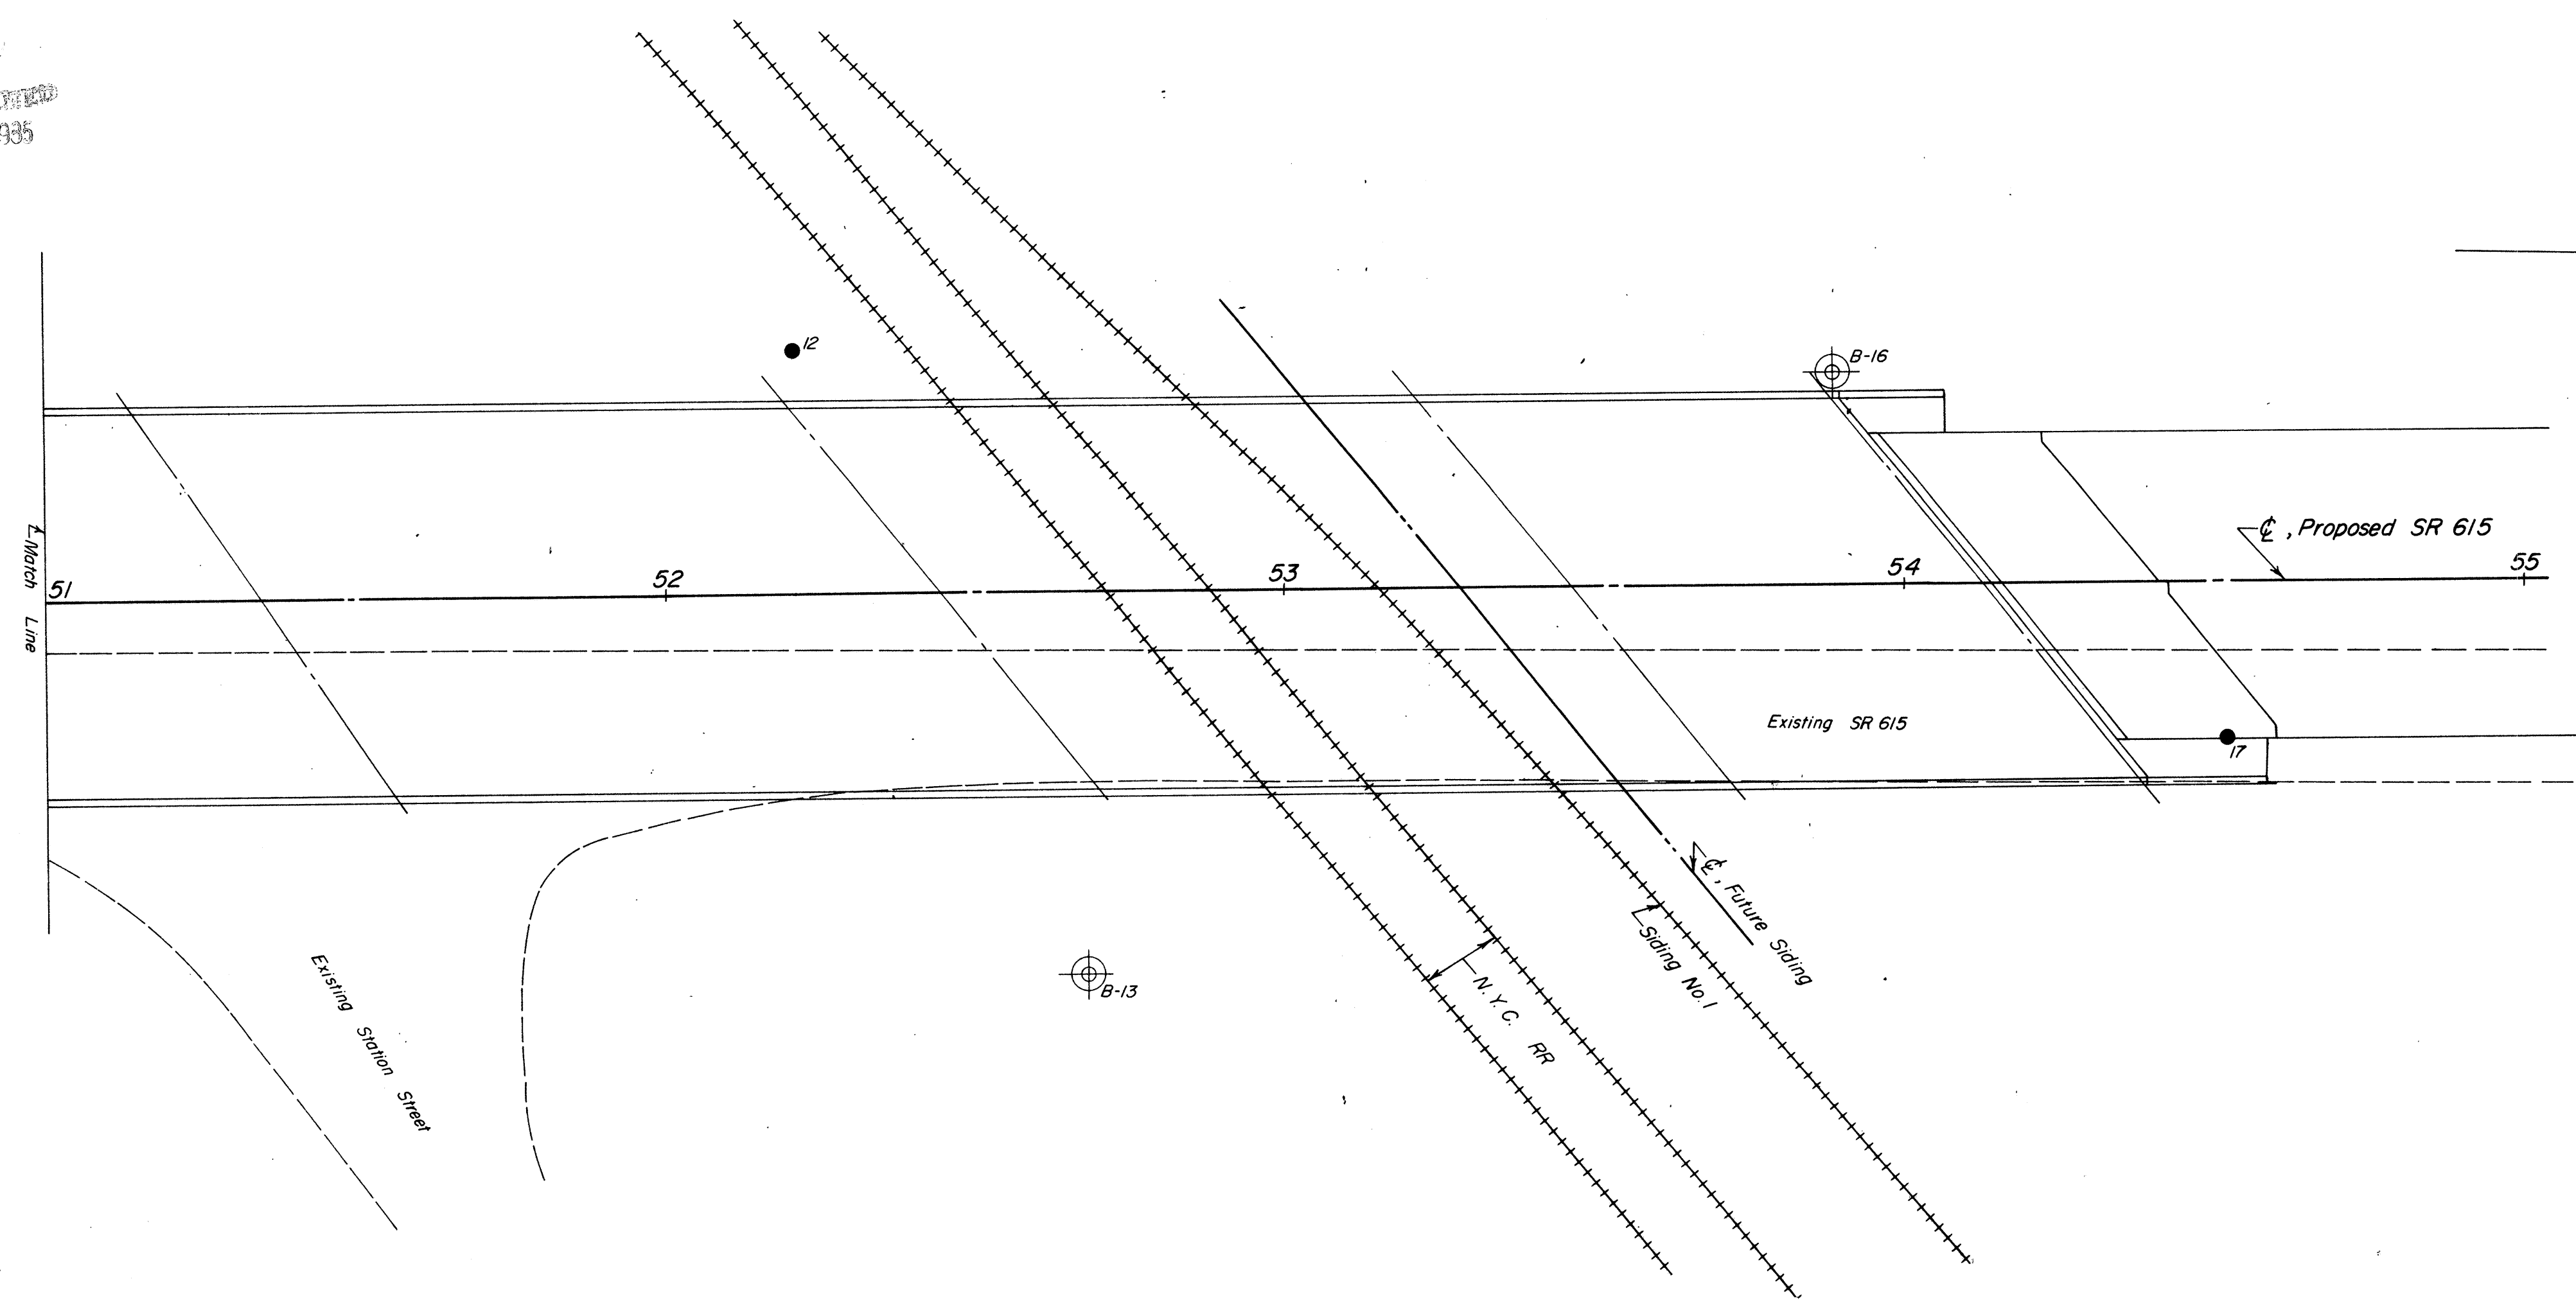

OHIO DEPARTMENT OF HIGHWAYS
TESTING LABORATORY
1620 WEST BROAD STREET, COLUMBUS 23, OHIO

STRUCTURE FOUNDATION INVESTIGATION
BRIDGE NO. LAK - 615-0402
OVER N.&W. and N.Y.C. RR'S
SEC. LAK-615-3.26

PLAN AND PROFILE

DRAWN BY L.N.L.	CHECKED BY L.N.L.	REVIEWED BY R.D.R.	DATE 9/14/67
--------------------	----------------------	-----------------------	-----------------

SCALE: 1" = 20'

DEC 11 1970 JUN 26 1970