
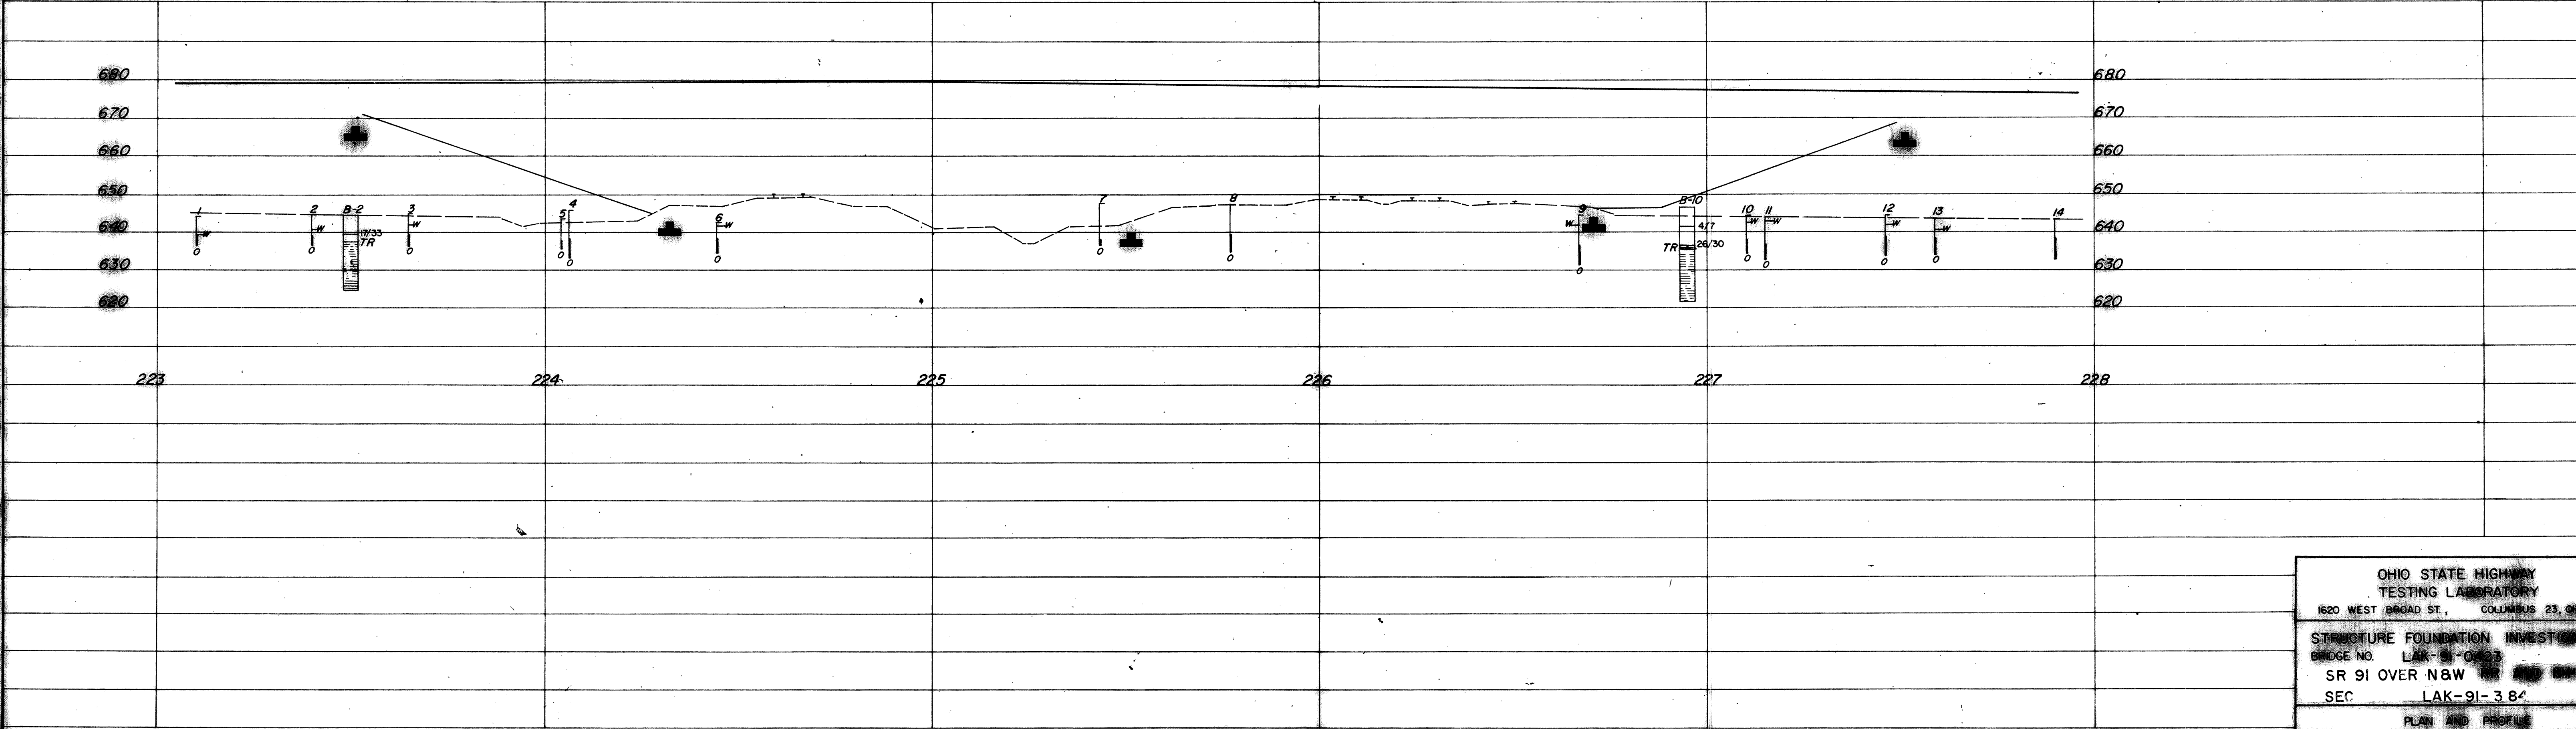


MICROFILMED  
MAY 25 1984

Competition Line  
(City of Eastlake)  
(City of Willoughby)

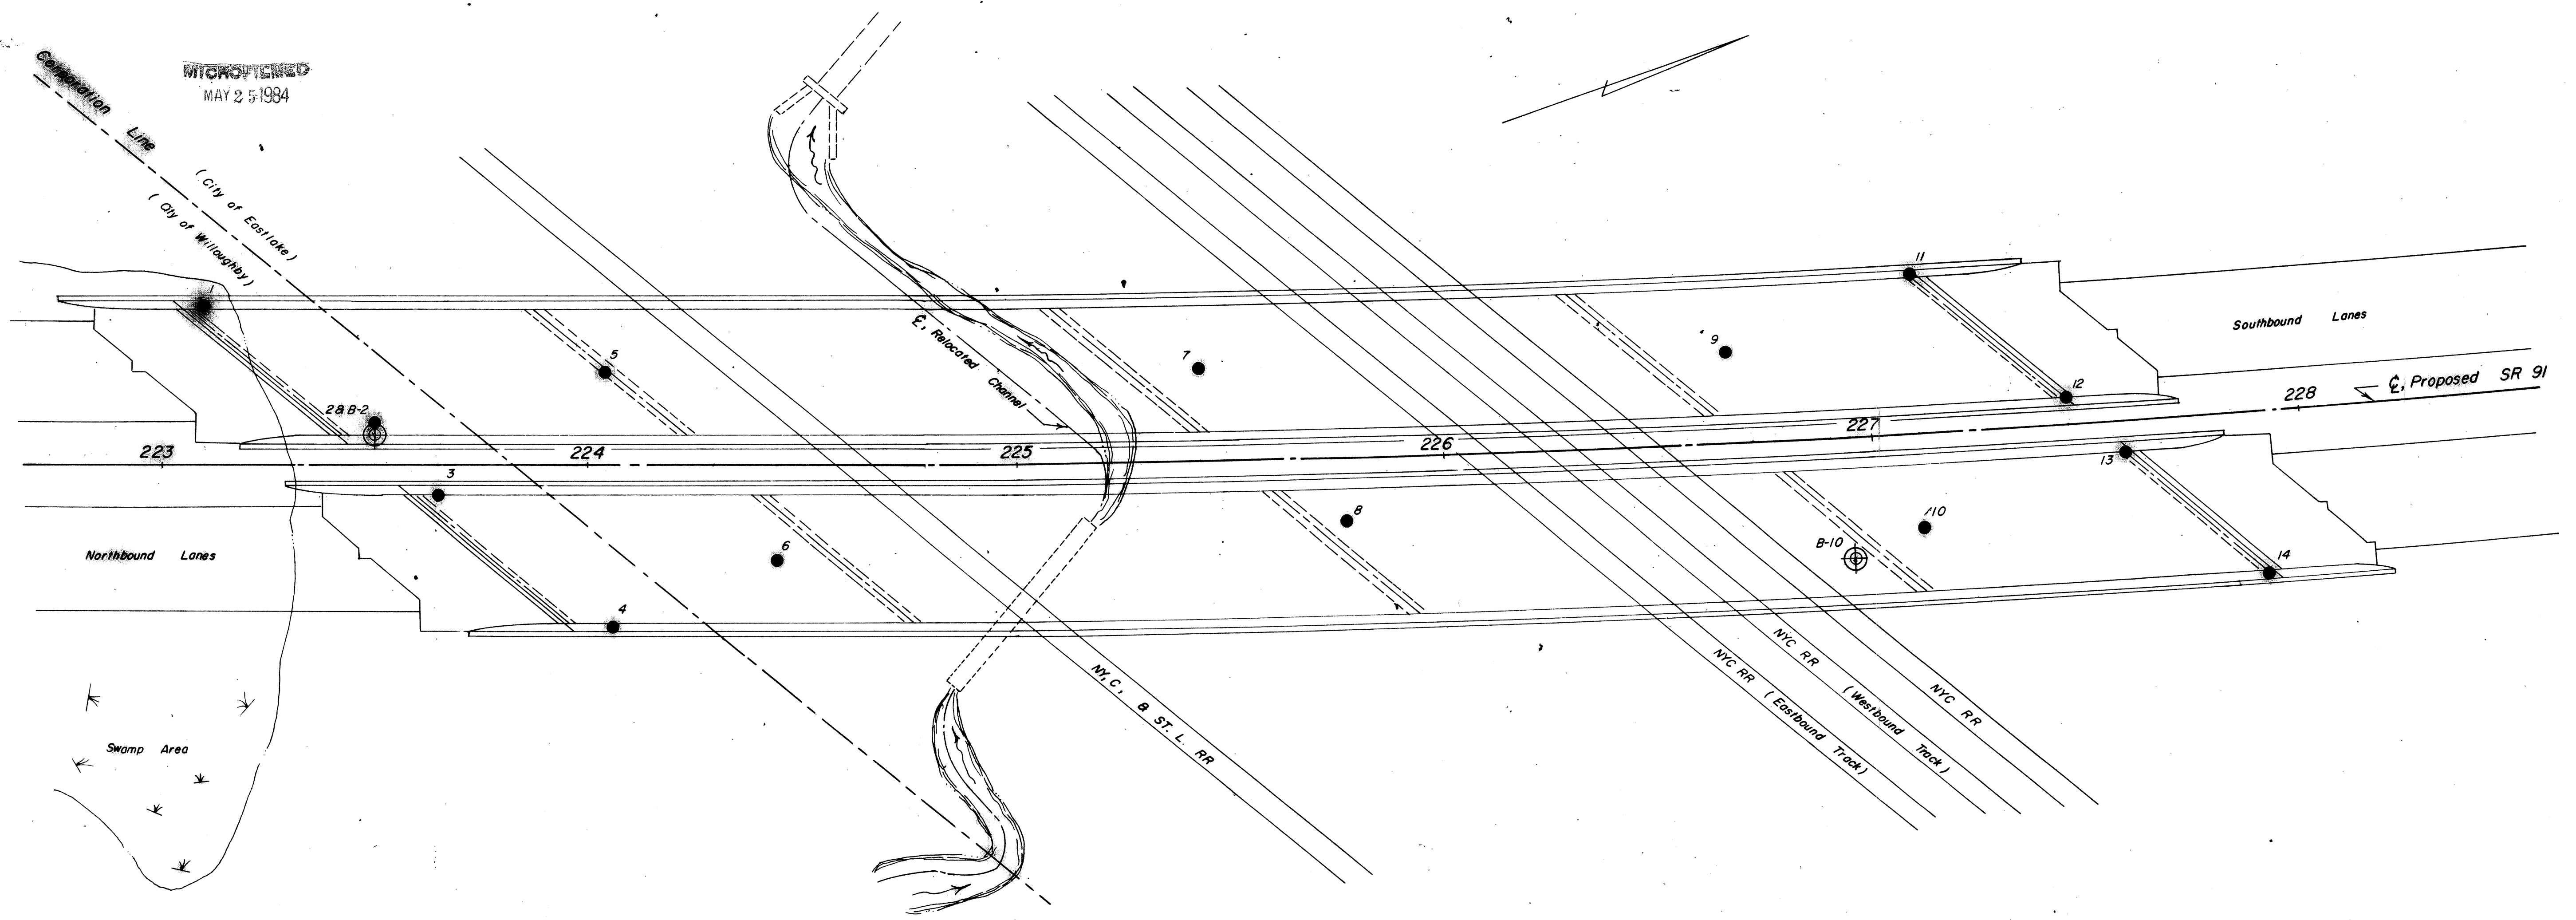

OHIO STATE HIGHWAY  
TESTING LABORATORY  
1620 WEST BROAD ST., COLUMBUS 23, OHIO

STRUCTURE FOUNDATION INVESTIGATION  
BRIDGE NO. LAK-91-0123  
SR 91 OVER N&W RR AND N&W RR  
SEC. LAK-91-384

PLAN AND PROFILE  
DRAWN BY: [REDACTED] CHECKED BY: [REDACTED]

SCALE: 1"=20'