
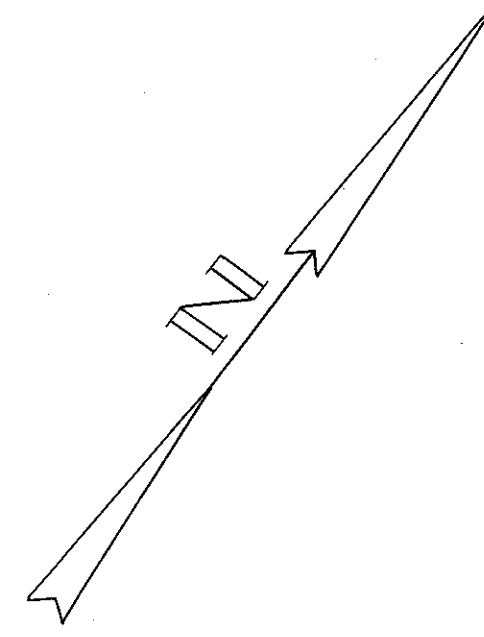


FED. RD. DIVISION	STATE	PROJECT
2	OHIO	

156
212

LAKE COUNTY
LAK-44-7.22

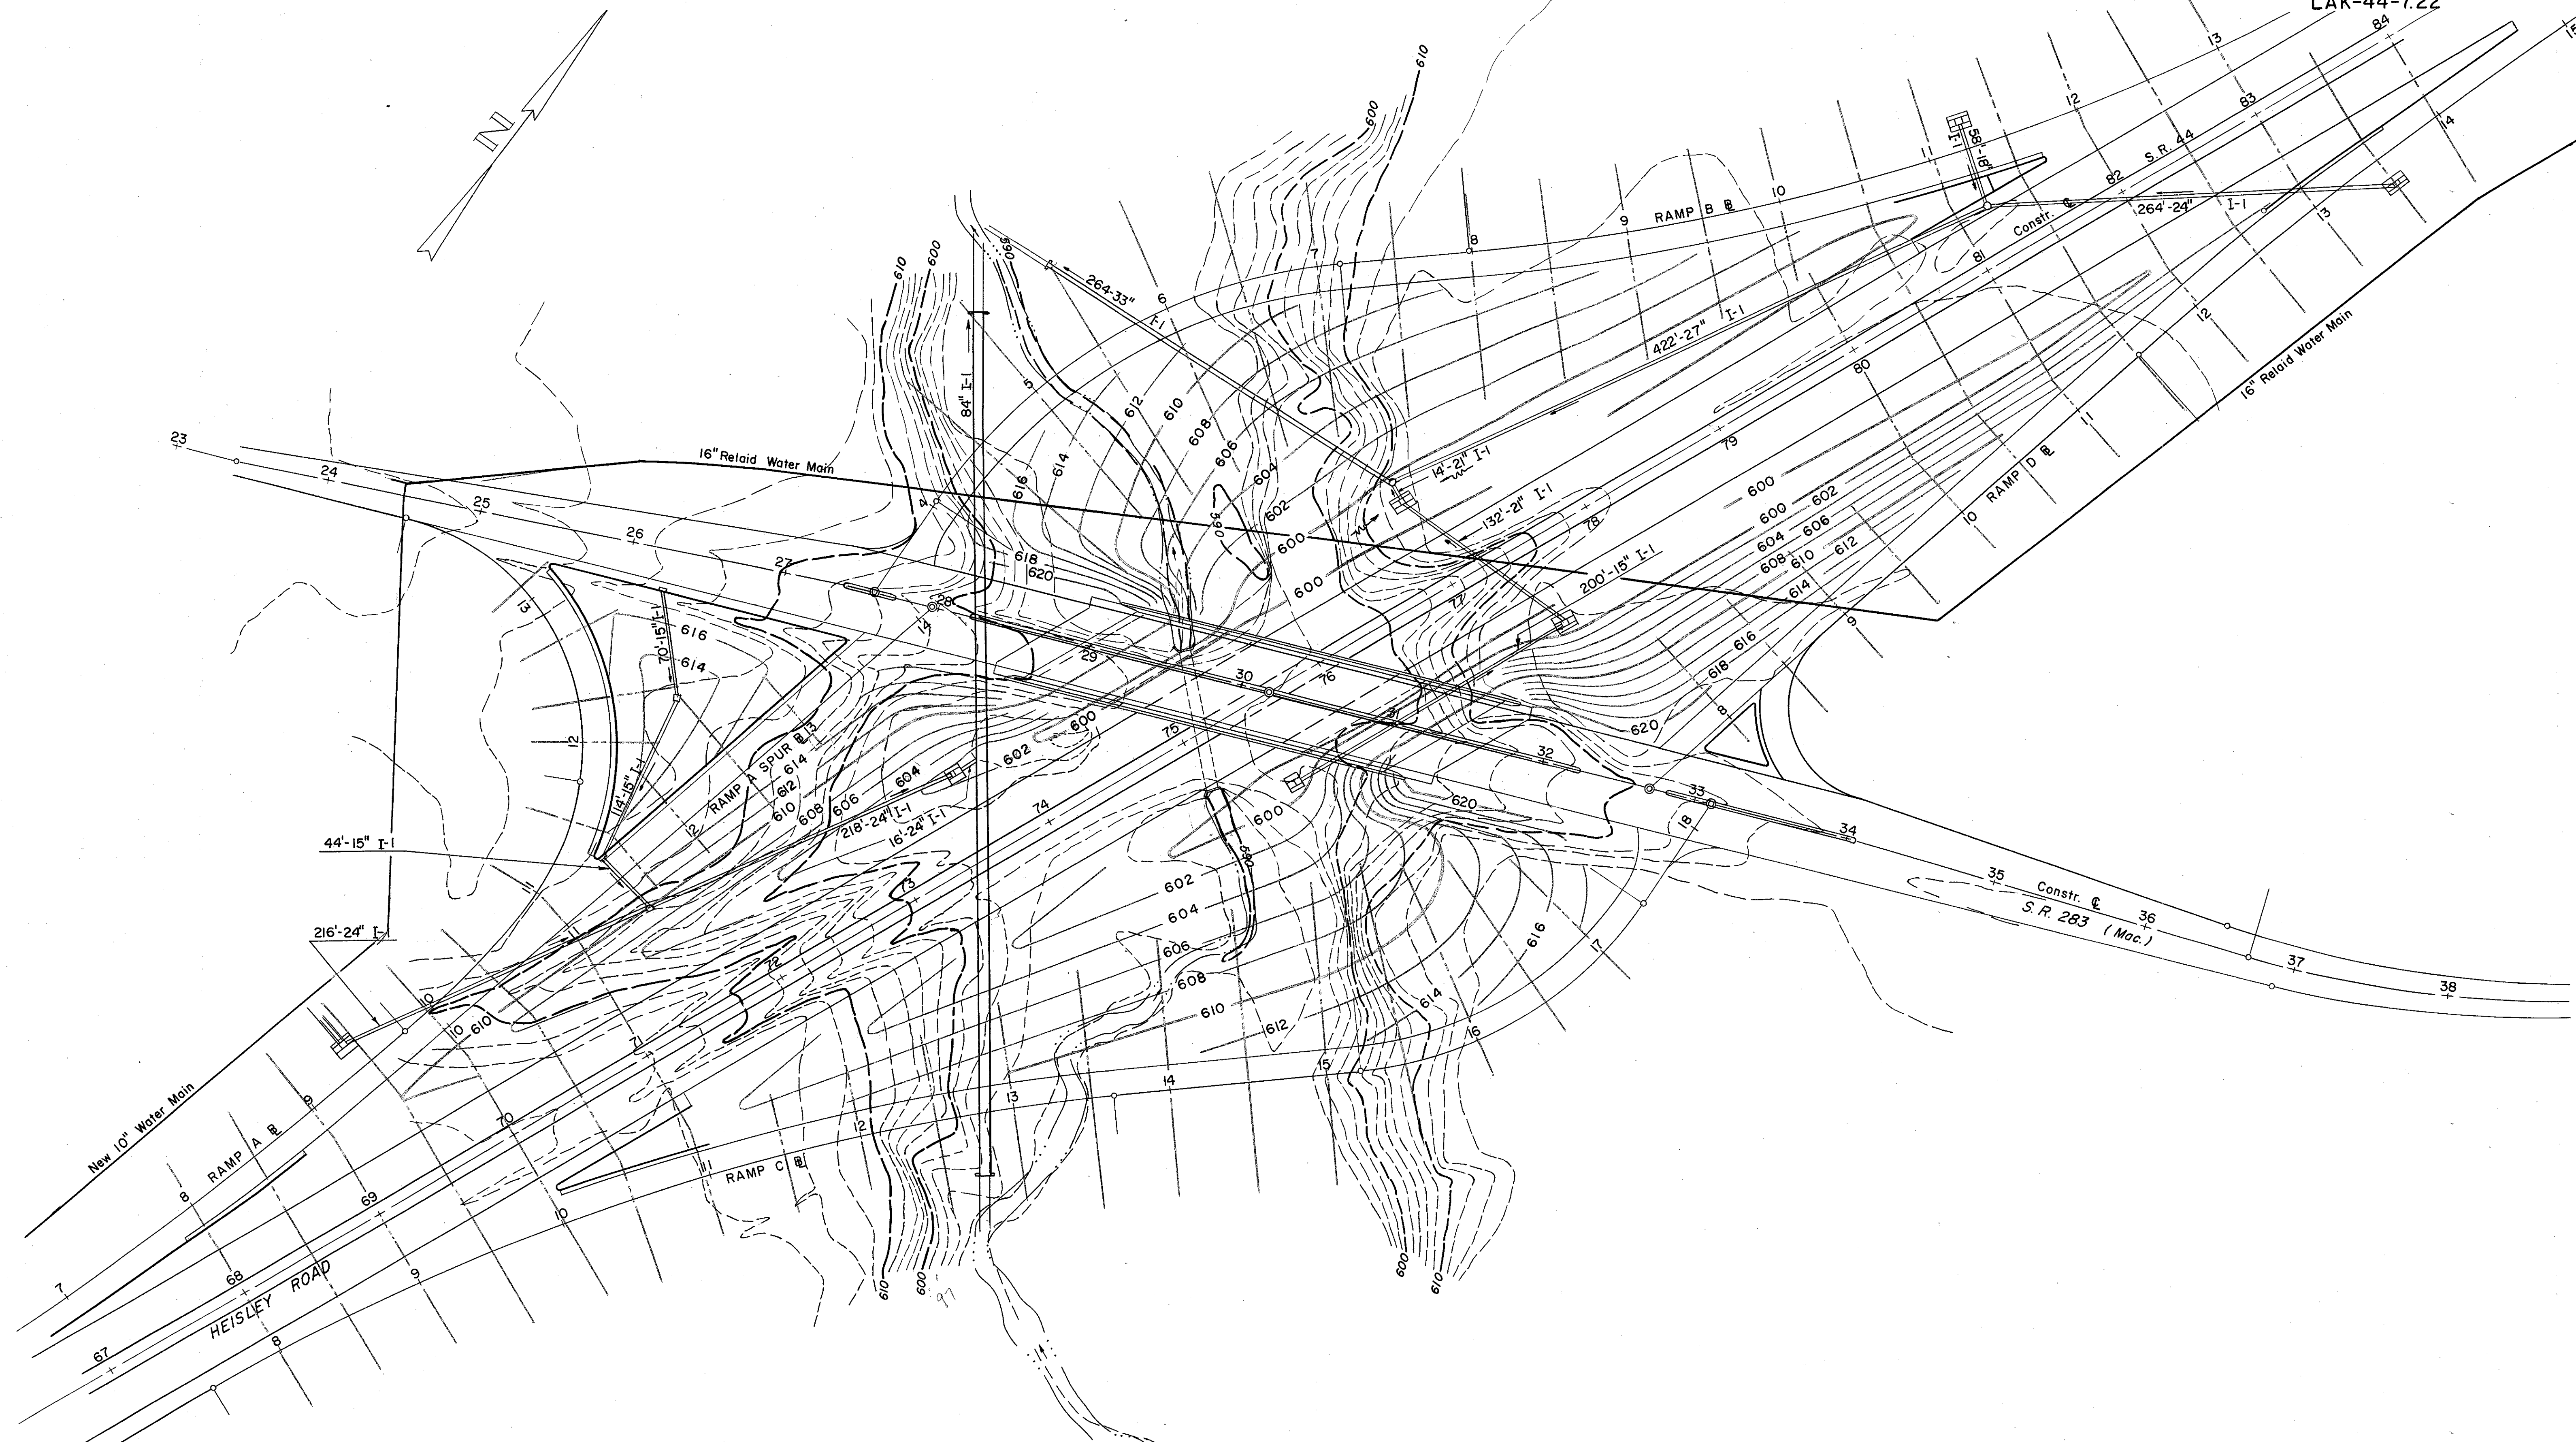

SCALE: 1" = 50'

- EXISTING CONTOUR INTERVAL 2'
- FINISH CONTOUR INTERVAL 2'
- CROSS SECTION LINES

S.R. 283 INTERCHANGE
GRADING PLAN

C.V. Spawder 10-6-50