

H-10

6-11

STATE HIGHWAY DEPARTMENT OF OHIO  
 BUREAU OF CONSTRUCTION  
**SEC. J - CHARDON-MADISON ROAD**

I.C.H. NO. 327

PET. NO. 3135

**LAKE COUNTY**

MADISON TOWNSHIP

1918


I.C.H.No. 327 Sec. J  
Lake County  
S.R. 528

INDEX OF SHEETS

Sheet No. 1	Title Page.
2	Typical Cross-section of Improvement
3	Plan and Profile Sta 0+0 to Sta. 32+0
4	32+0 65+0
5	65+0 98+0
6	98+0 122+96.3
7-14	Cross-sections

LAK S.R. 528  
0.001920±

File # 639

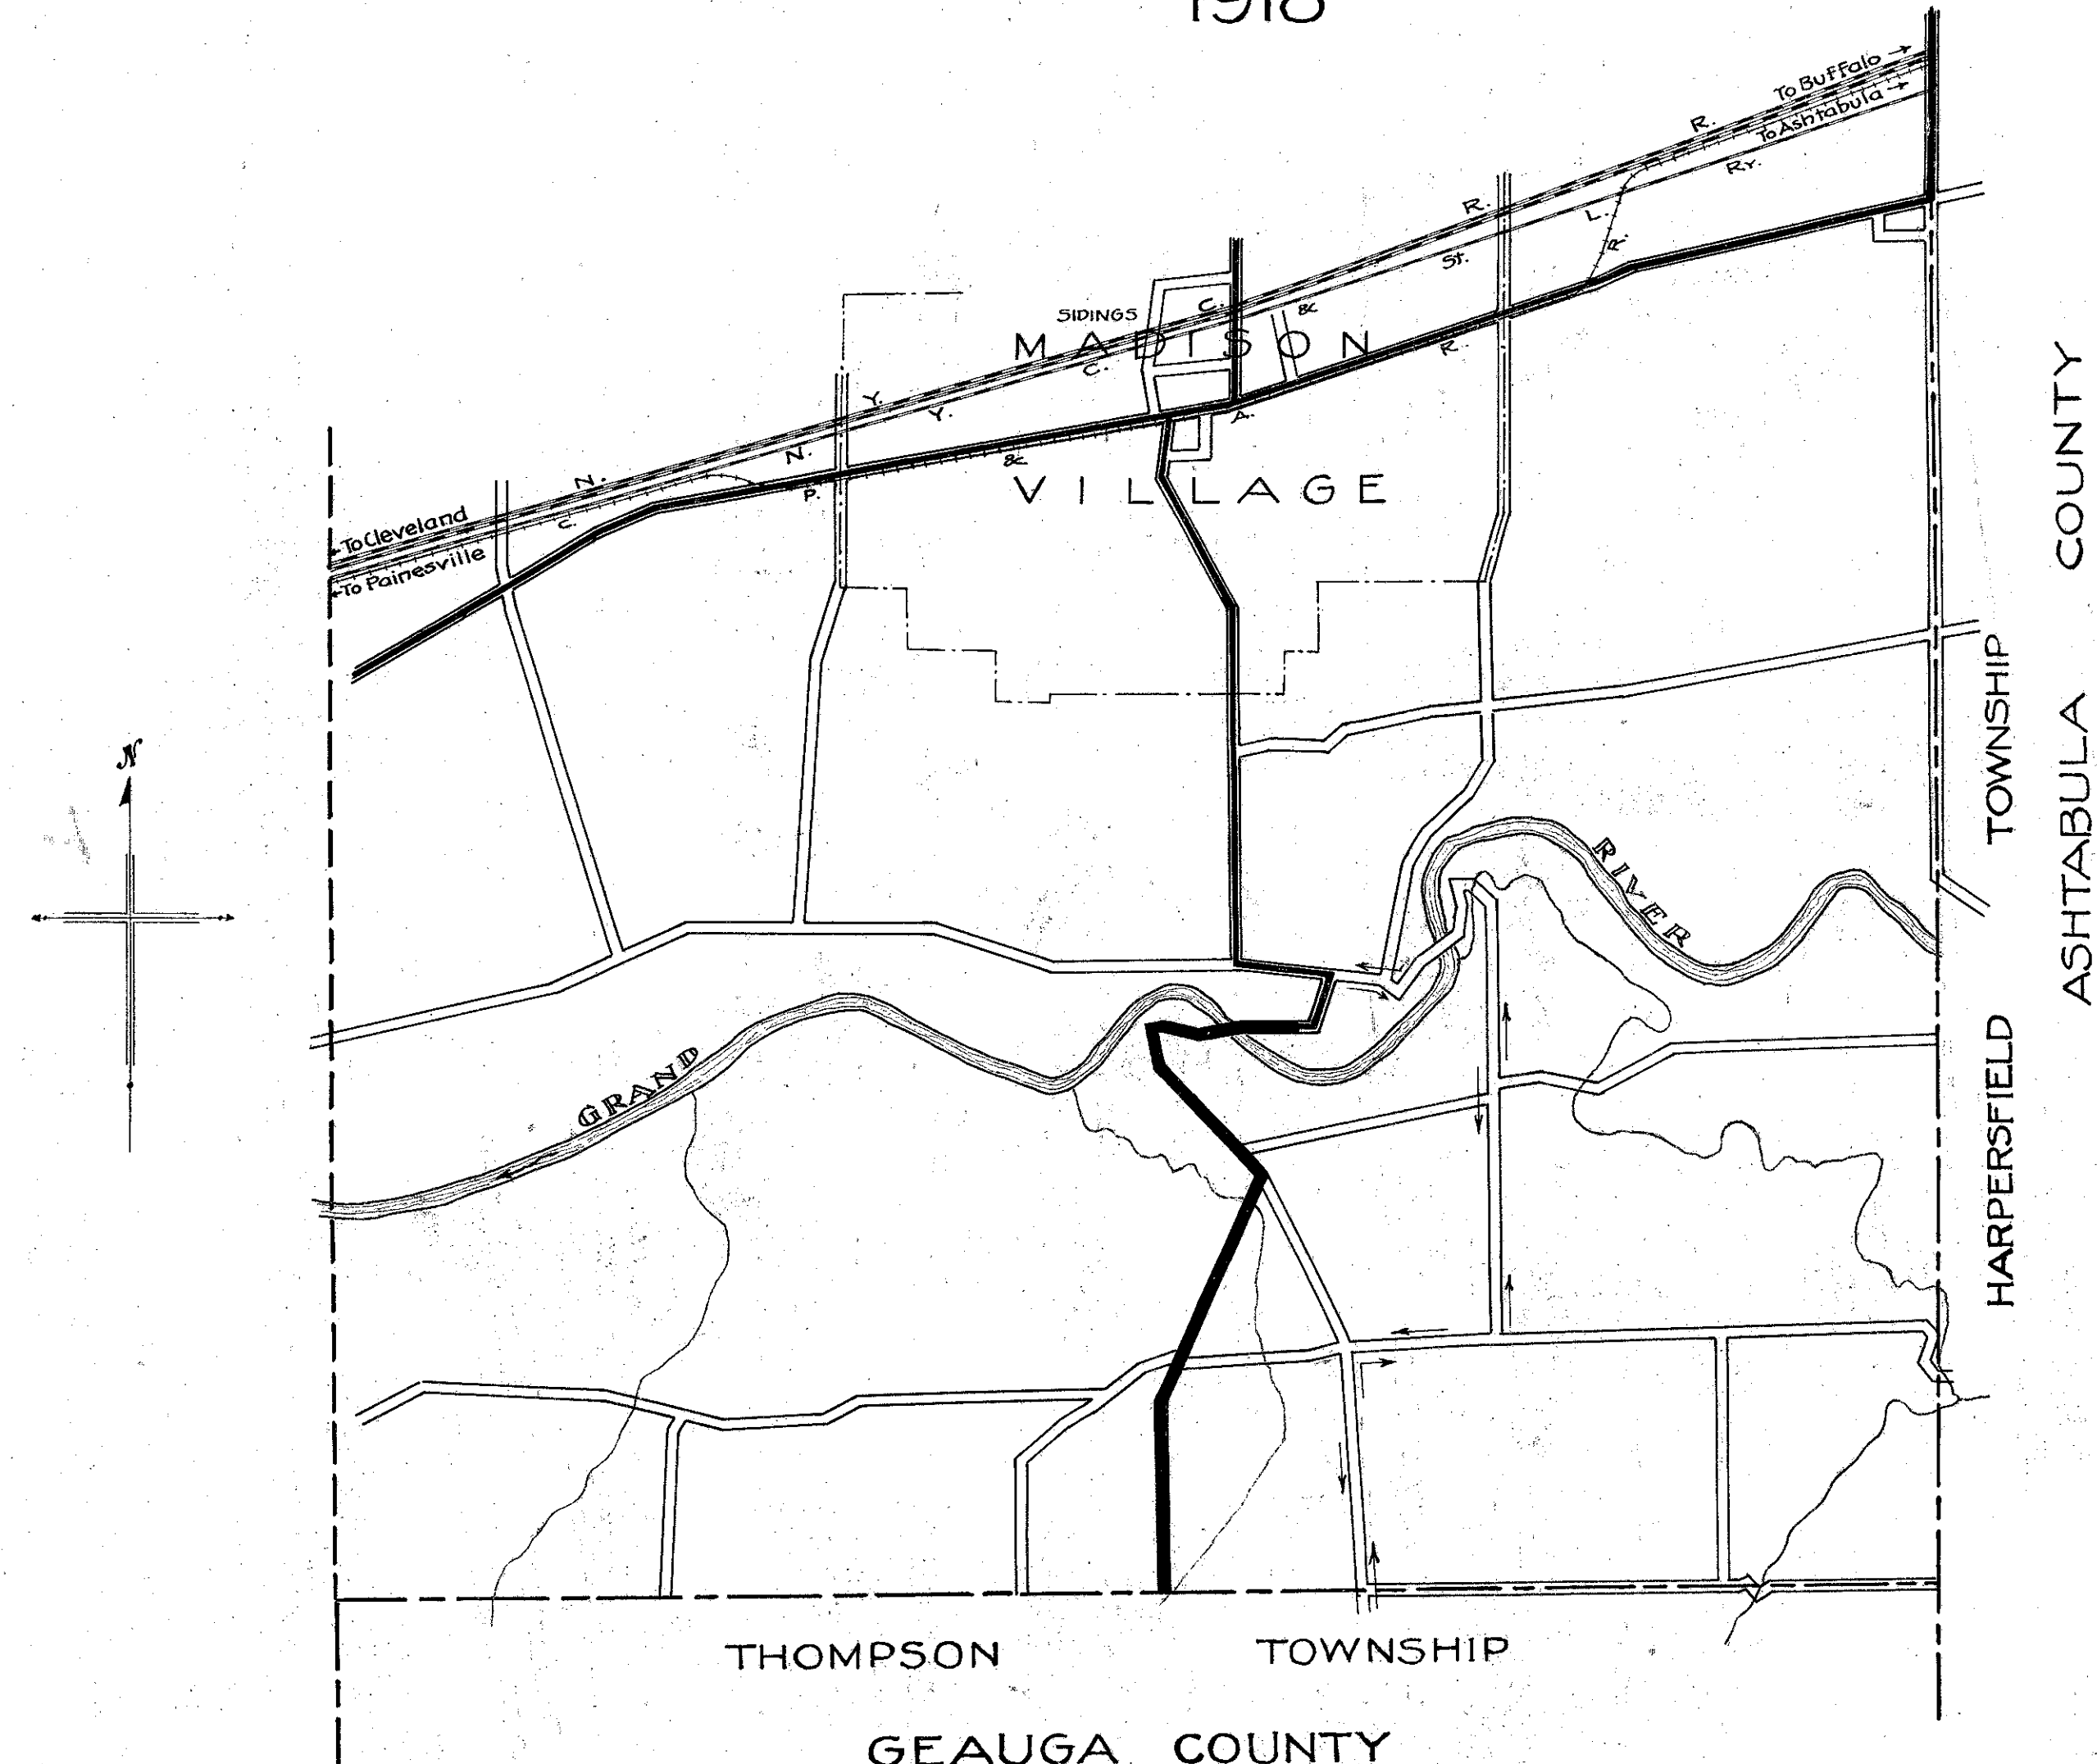

CONVENTIONAL SIGNS

- State Line ————
- County Line ————
- Township Line ————
- Section Line ————
- Property Line ————
- Center Line ————
- City or Village Line ————
- Wire Fence ————
- Telephone or Telegraph TTTTTTTTTT
- Steam Railroad ————
- Electric Line ————
- Paved Roads ————

SCALES

- Plan 1" = 100'
- Profile (Vertical) 1" = 10'
- Profile (Horizontal) 1" = 100'
- Cross Sections 1" = 50'

LOCATION PLAN


SCALE - 2" = 1 MILE

PORTION TO BE IMPROVED  
DETOURS →

Approved: L. C. Harris  
Date Feb. 26, 1918, County Surveyor.

We, the Commissioners of Lake County hereby approve these plans and certify that the right-of-way is available for the construction of the above highway.

Signed: J. A. Phillips  
H. P. Freshley  
W. E. Thompson  
Date March 4, 1918 County Commissioners.

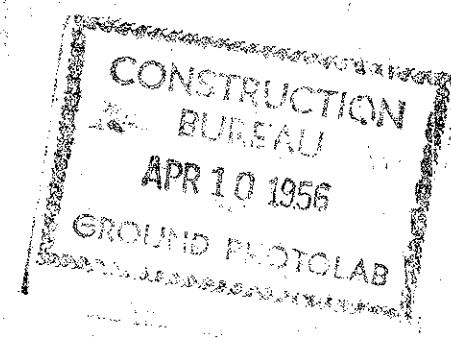

I hereby approve these plans and declare that the making of this improvement will require the closing to traffic of the highway and that detours will be provided as shown on the plan.

Approved: E. Blosser  
Date April 14, 1918 Division Engineer  
 Approved: W. D. Binning  
Date April 22, 1918 Chief Highway Engineer  
 Approved: W. E. Thompson  
Date 6/2/19 State Highway Commissioner