
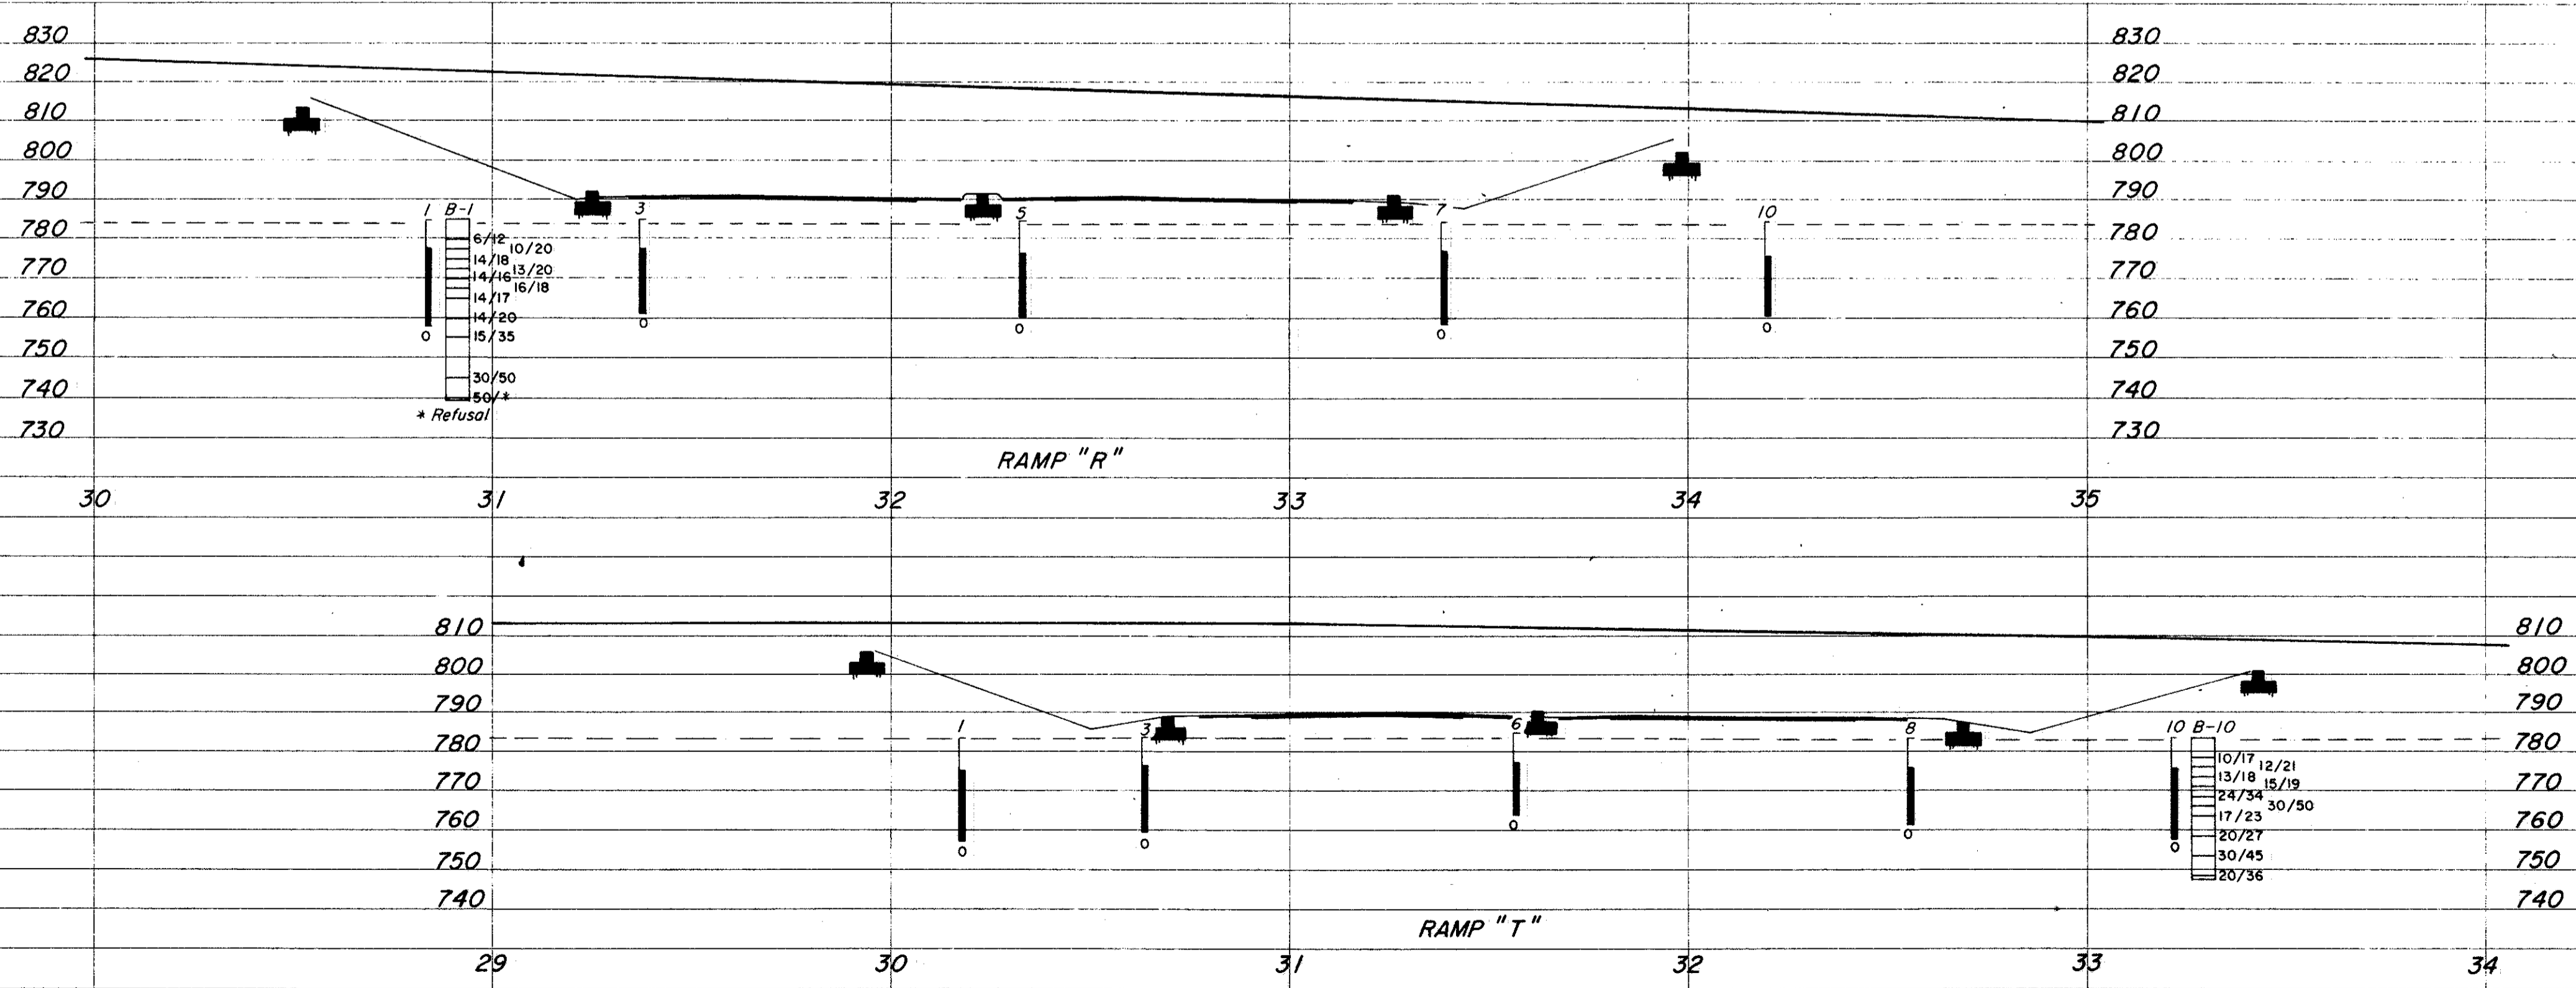


UNCLASSIFIED
NOV 1982

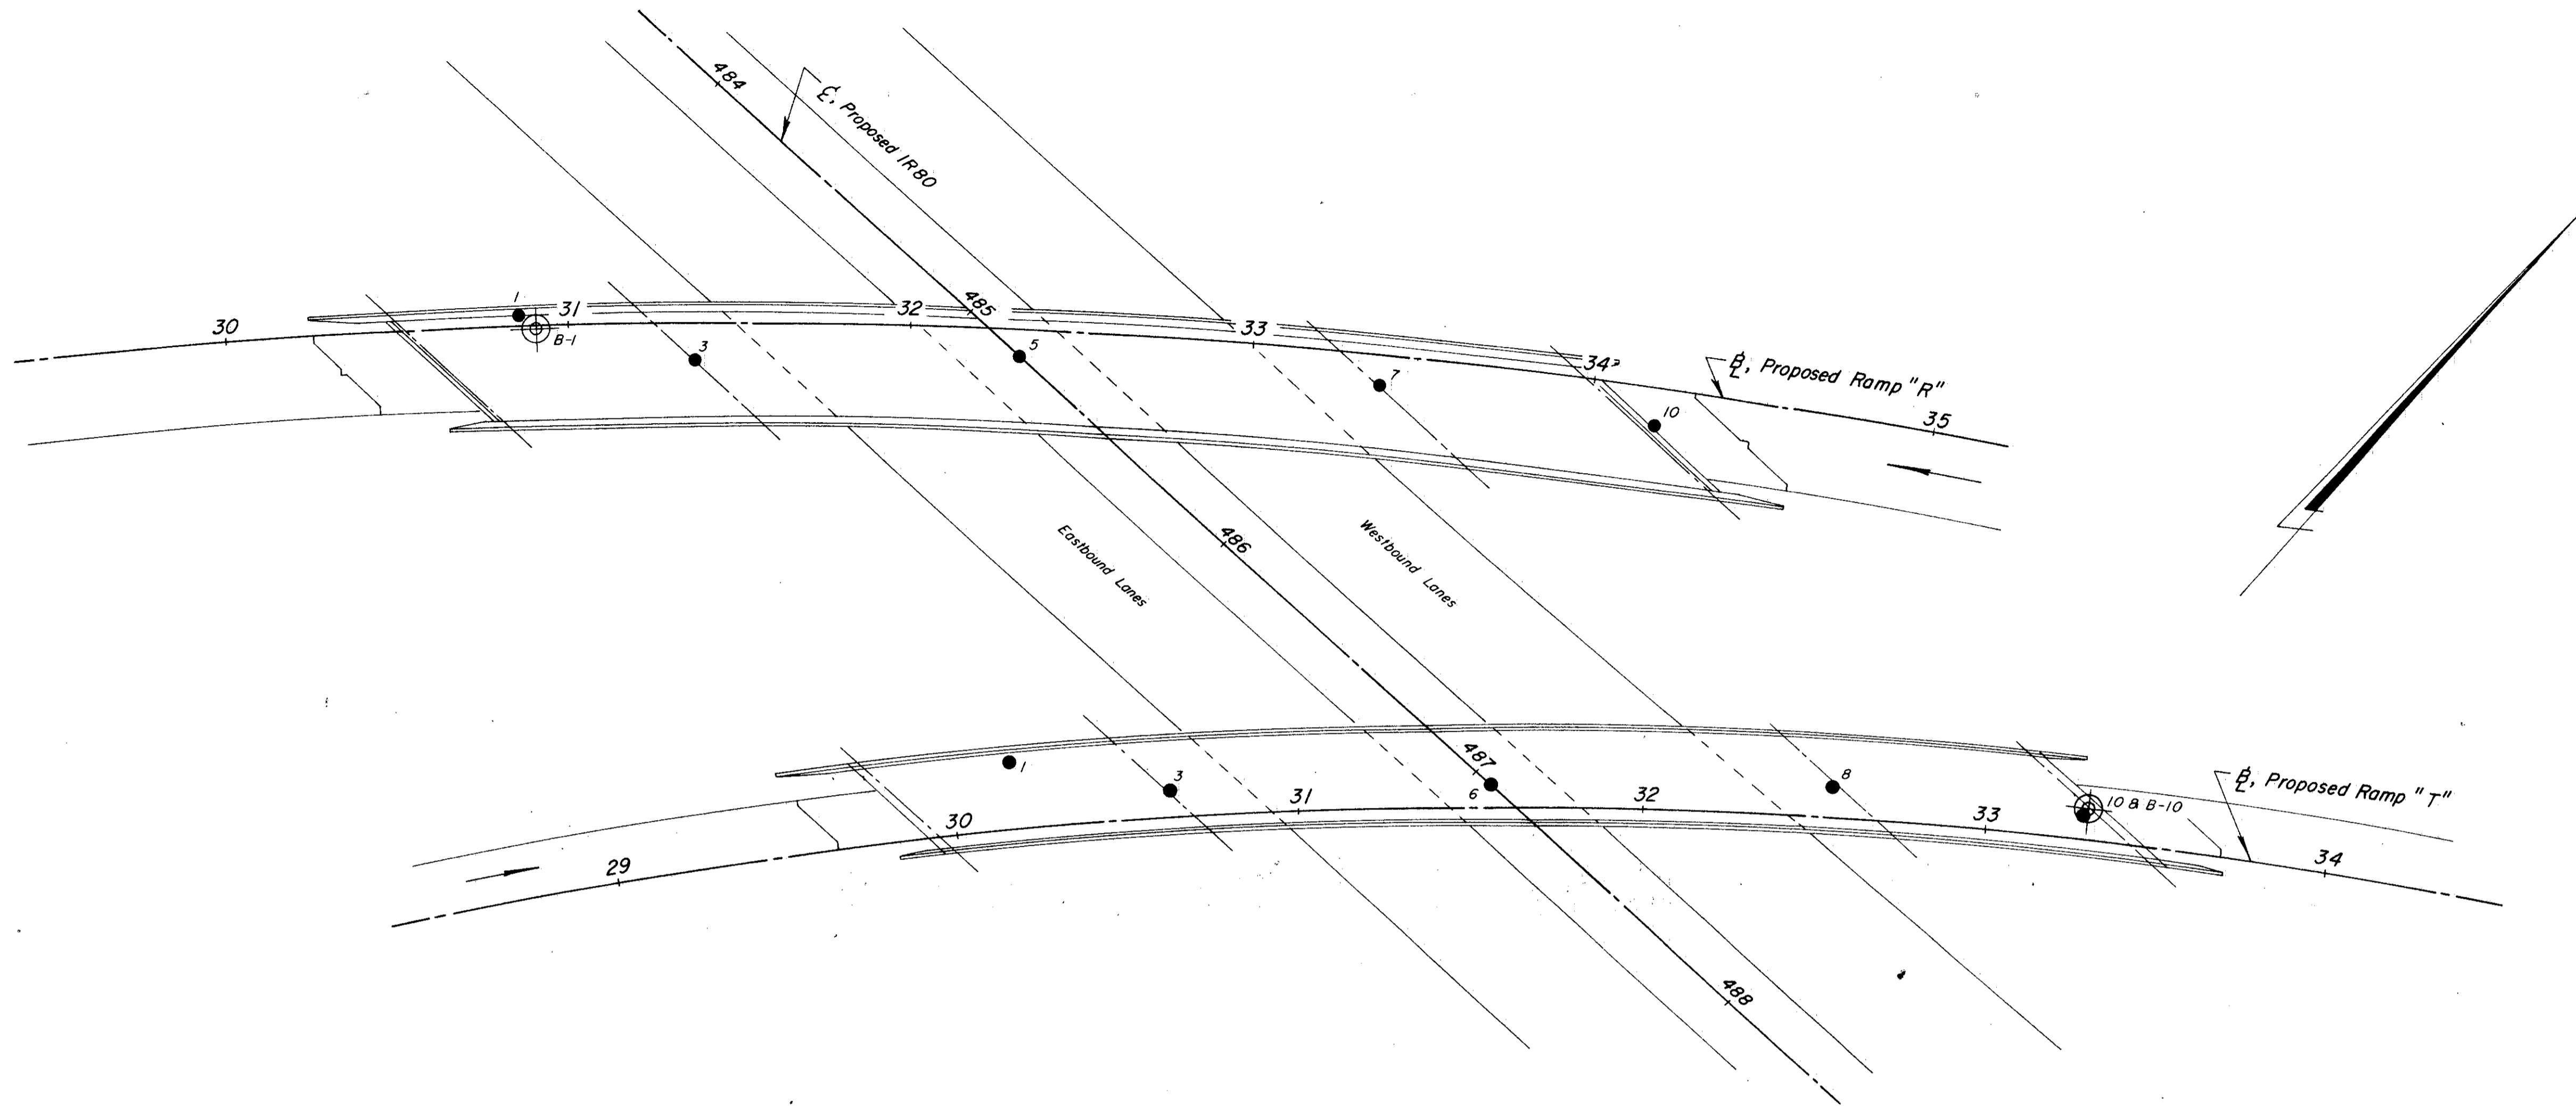

OHIO DEPARTMENT OF HIGHWAYS
TESTING LABORATORY
1620 WEST BROAD STREET, COLUMBUS 23, OHIO

STRUCTURE FOUNDATION INVESTIGATION
BRIDGE NO. CUY-IR80-0869 & 0873
UNDER RAMPS R & T
SEC. CUY-IR80-8.54

PLAN AND PROFILE

DRAWN BY R.L.C.	CHECKED BY L.N.L.	REVIEWED BY R.D.R.	DATE 8/16/65
--------------------	----------------------	-----------------------	-----------------

SCALE: 1" = 30'