
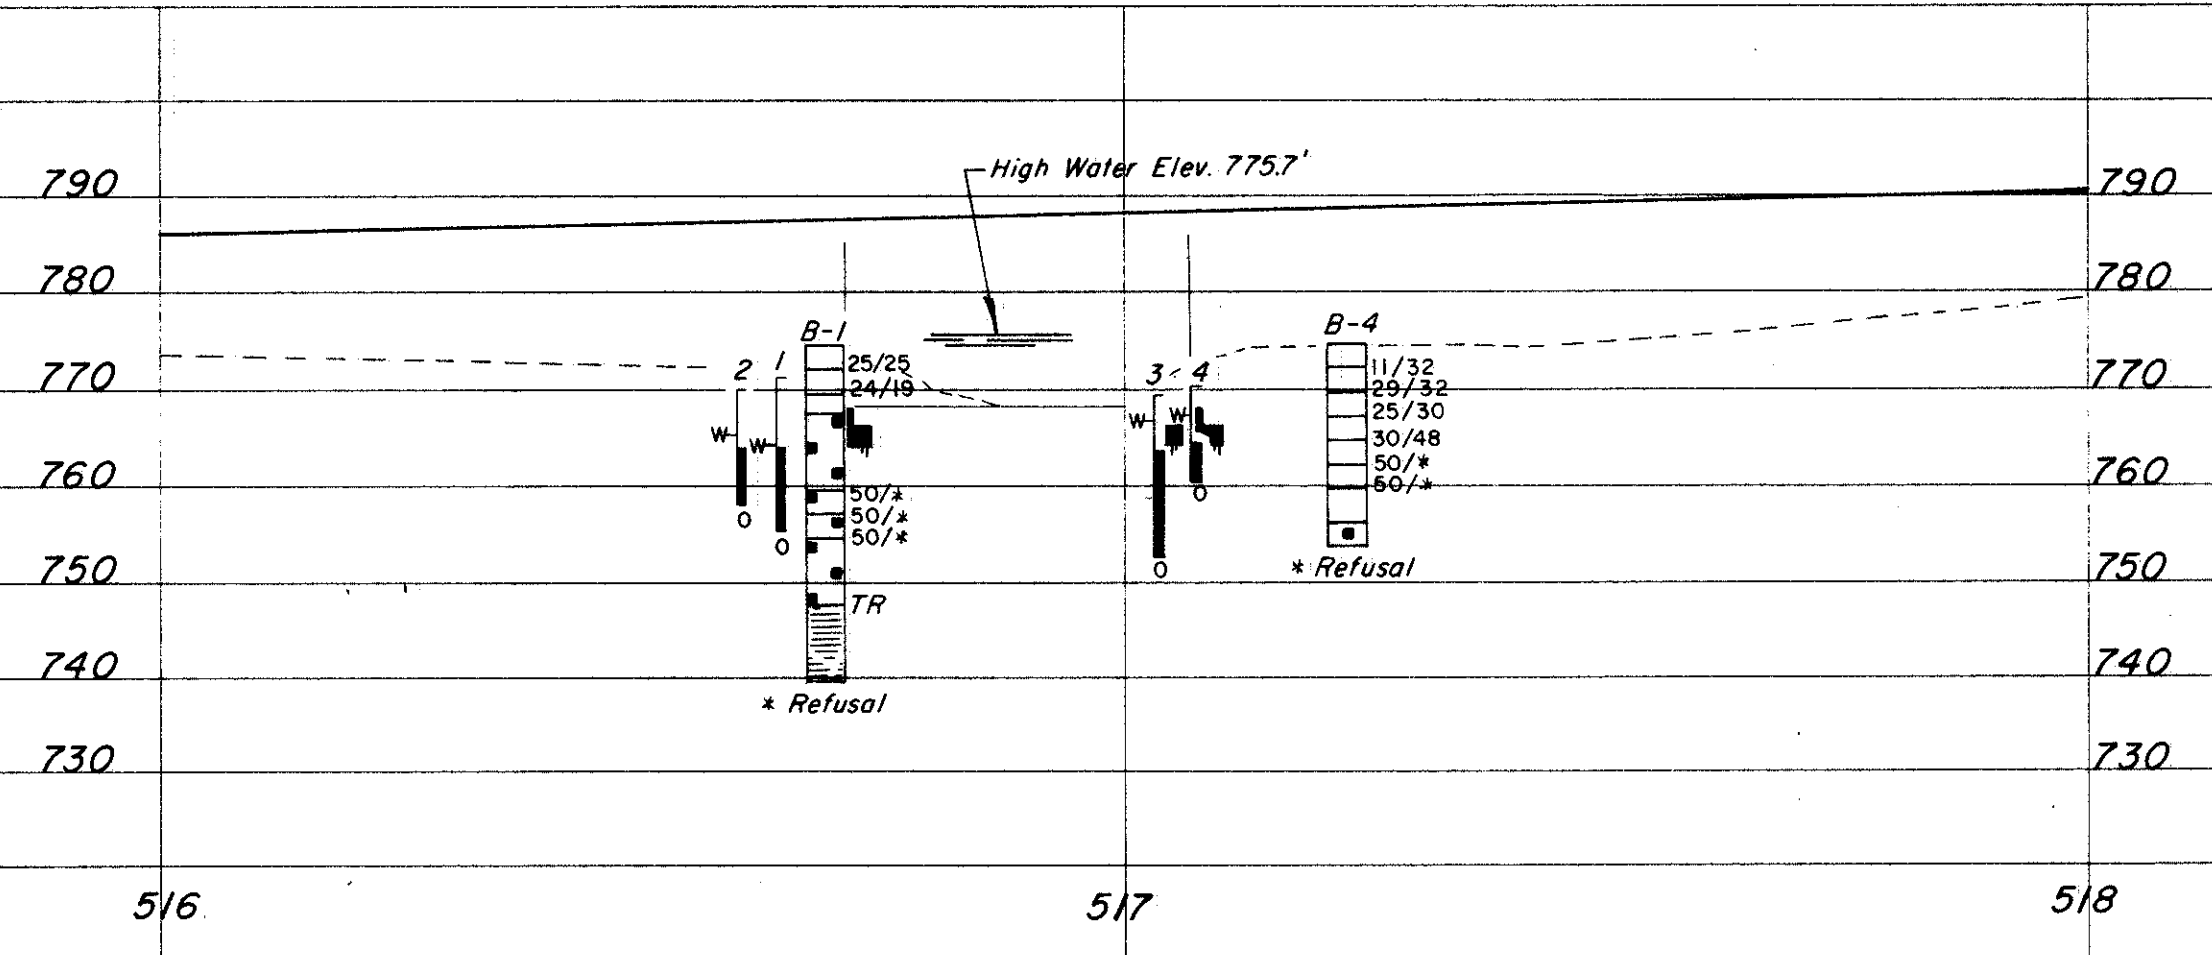


REVISIONS
NO. 1

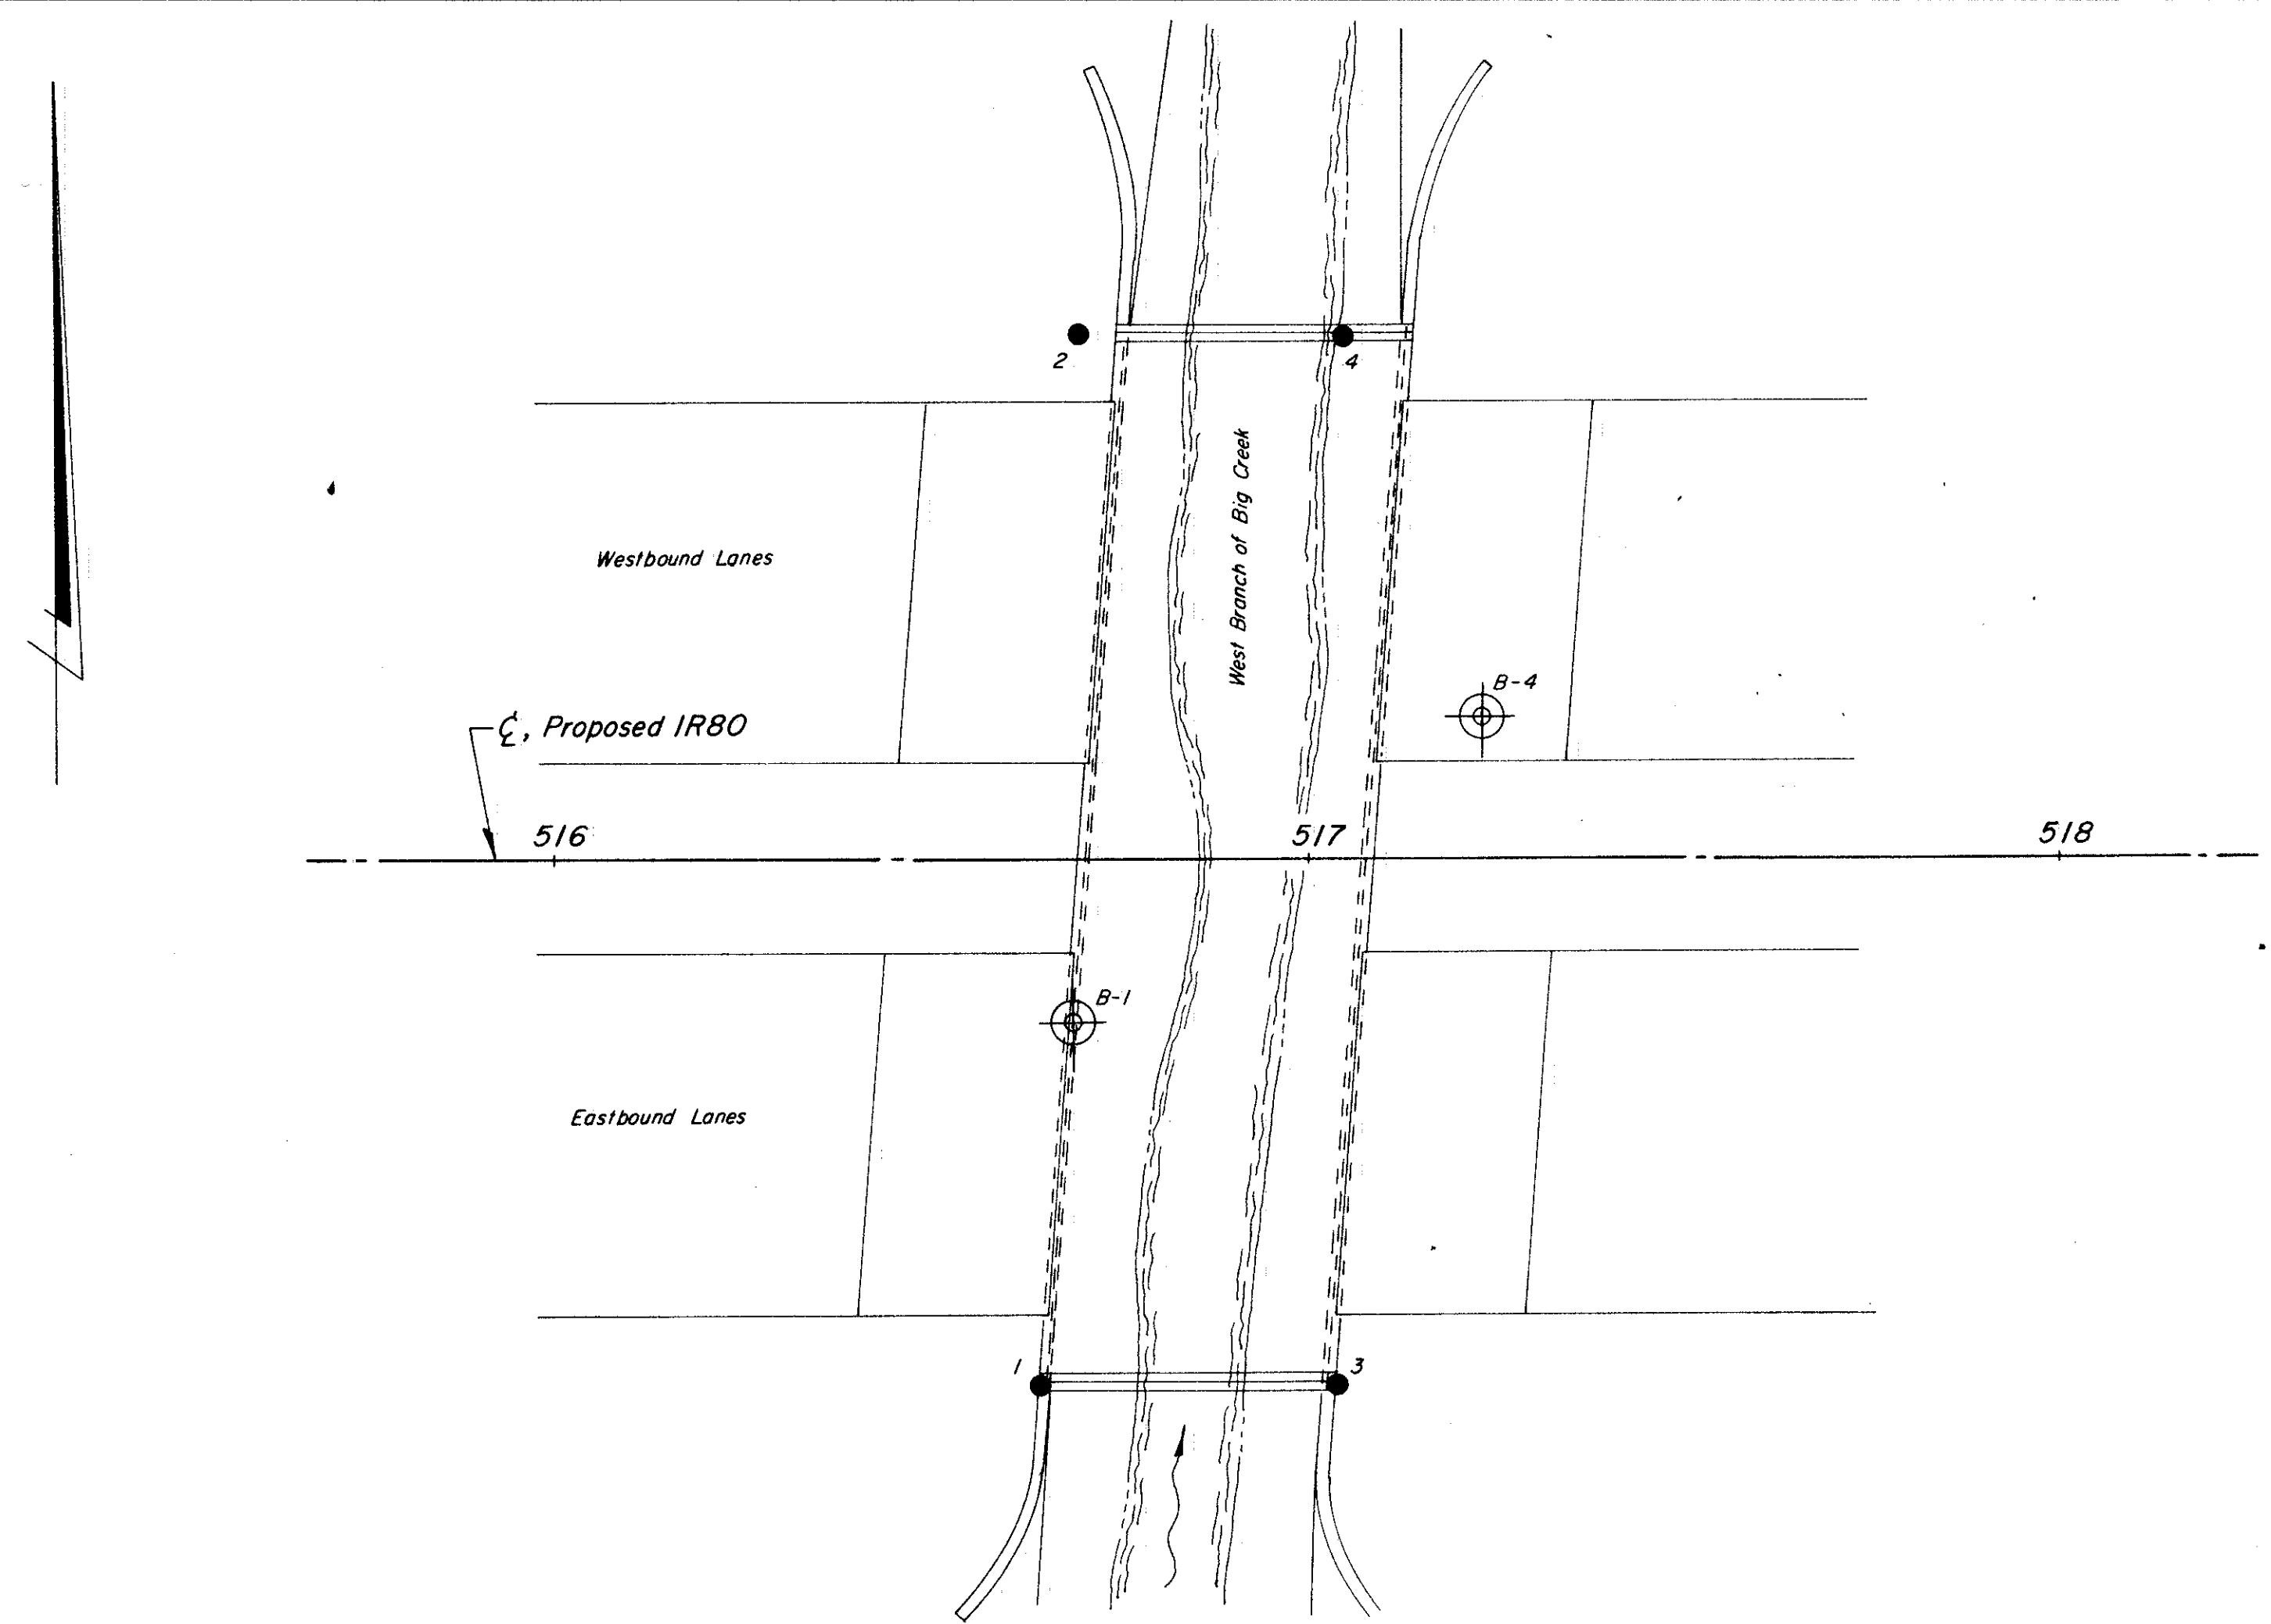

OHIO DEPARTMENT OF HIGHWAYS TESTING LABORATORY 1620 WEST BROAD STREET, COLUMBUS 23, OHIO			
STRUCTURE FOUNDATION INVESTIGATION BRIDGE NO. CUY-IR80-0930 OVER WEST BRANCH OF BIG CREEK SEC. CUY-IR80-8.54			
PLAN AND PROFILE			
DRAWN BY R.L.C.	CHECKED BY R.H.P.	REVIEWED BY R.D.R.	DATE 8/12/65

SCALE: 1" = 20'