
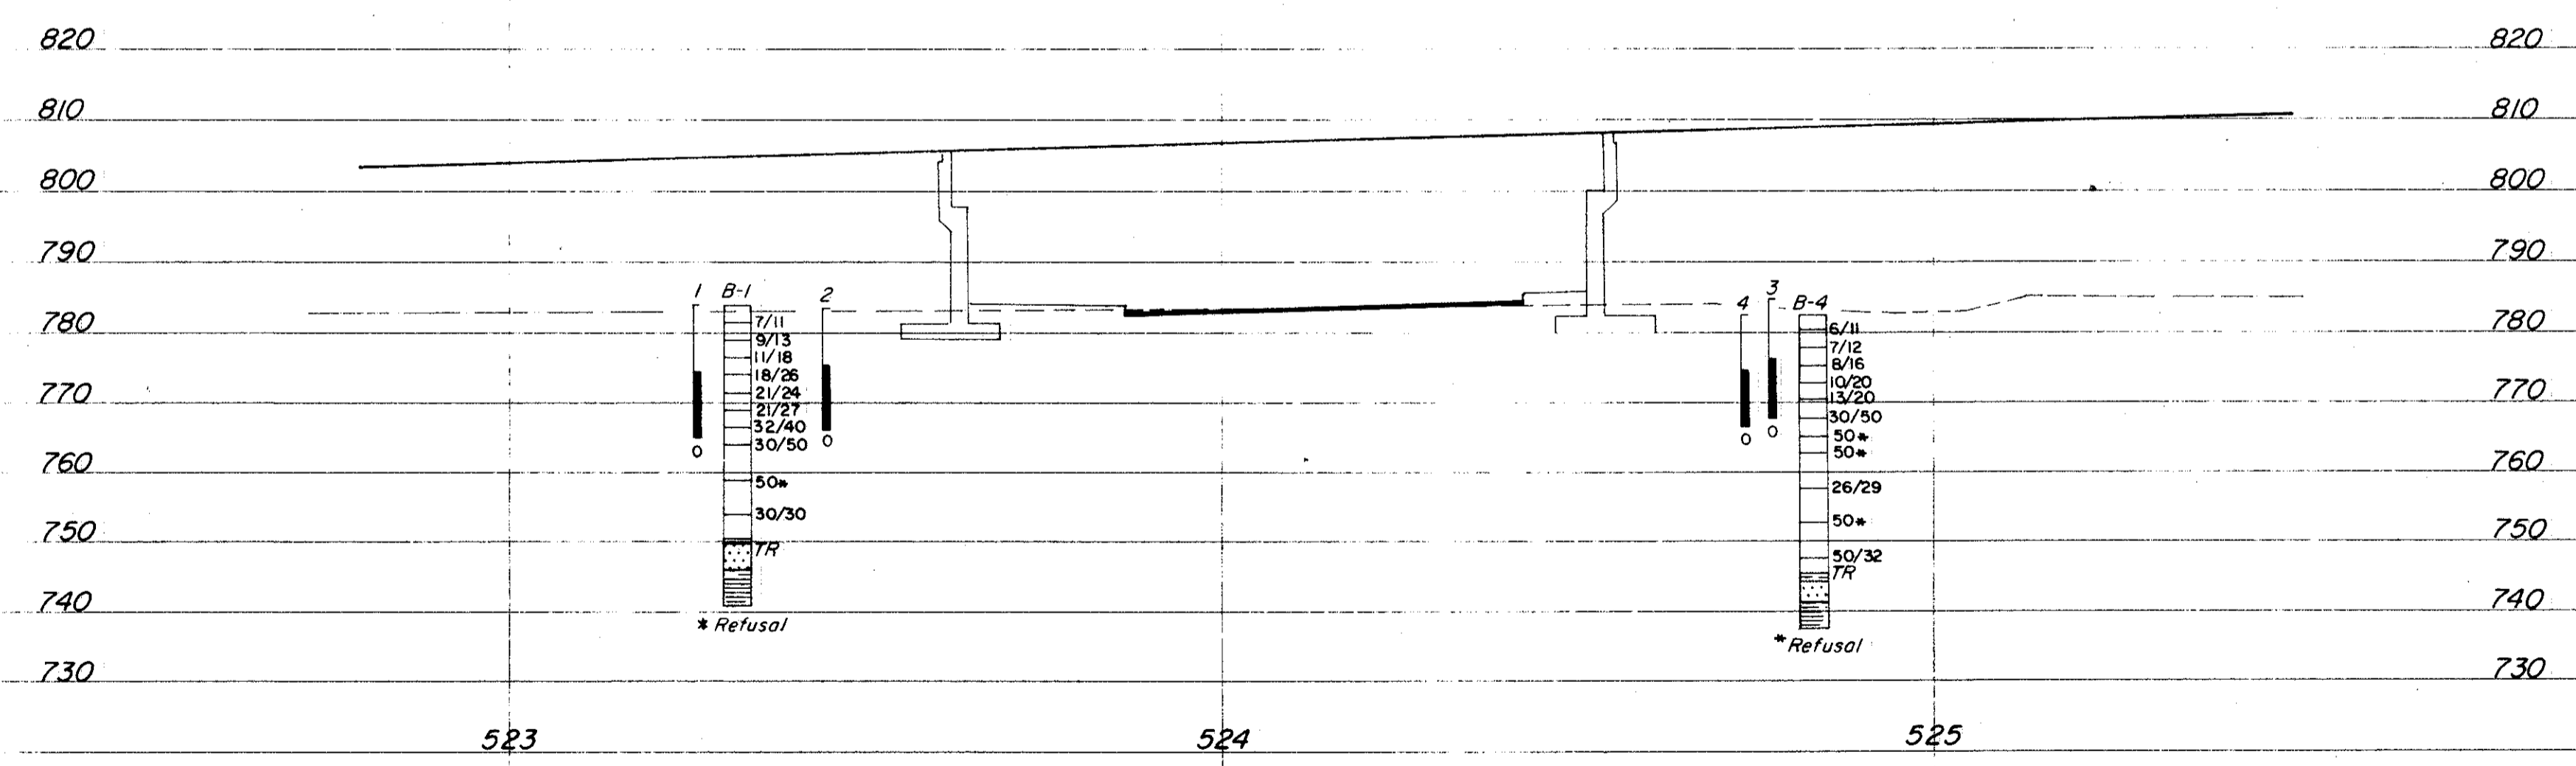


REVISIONS
NO. 1

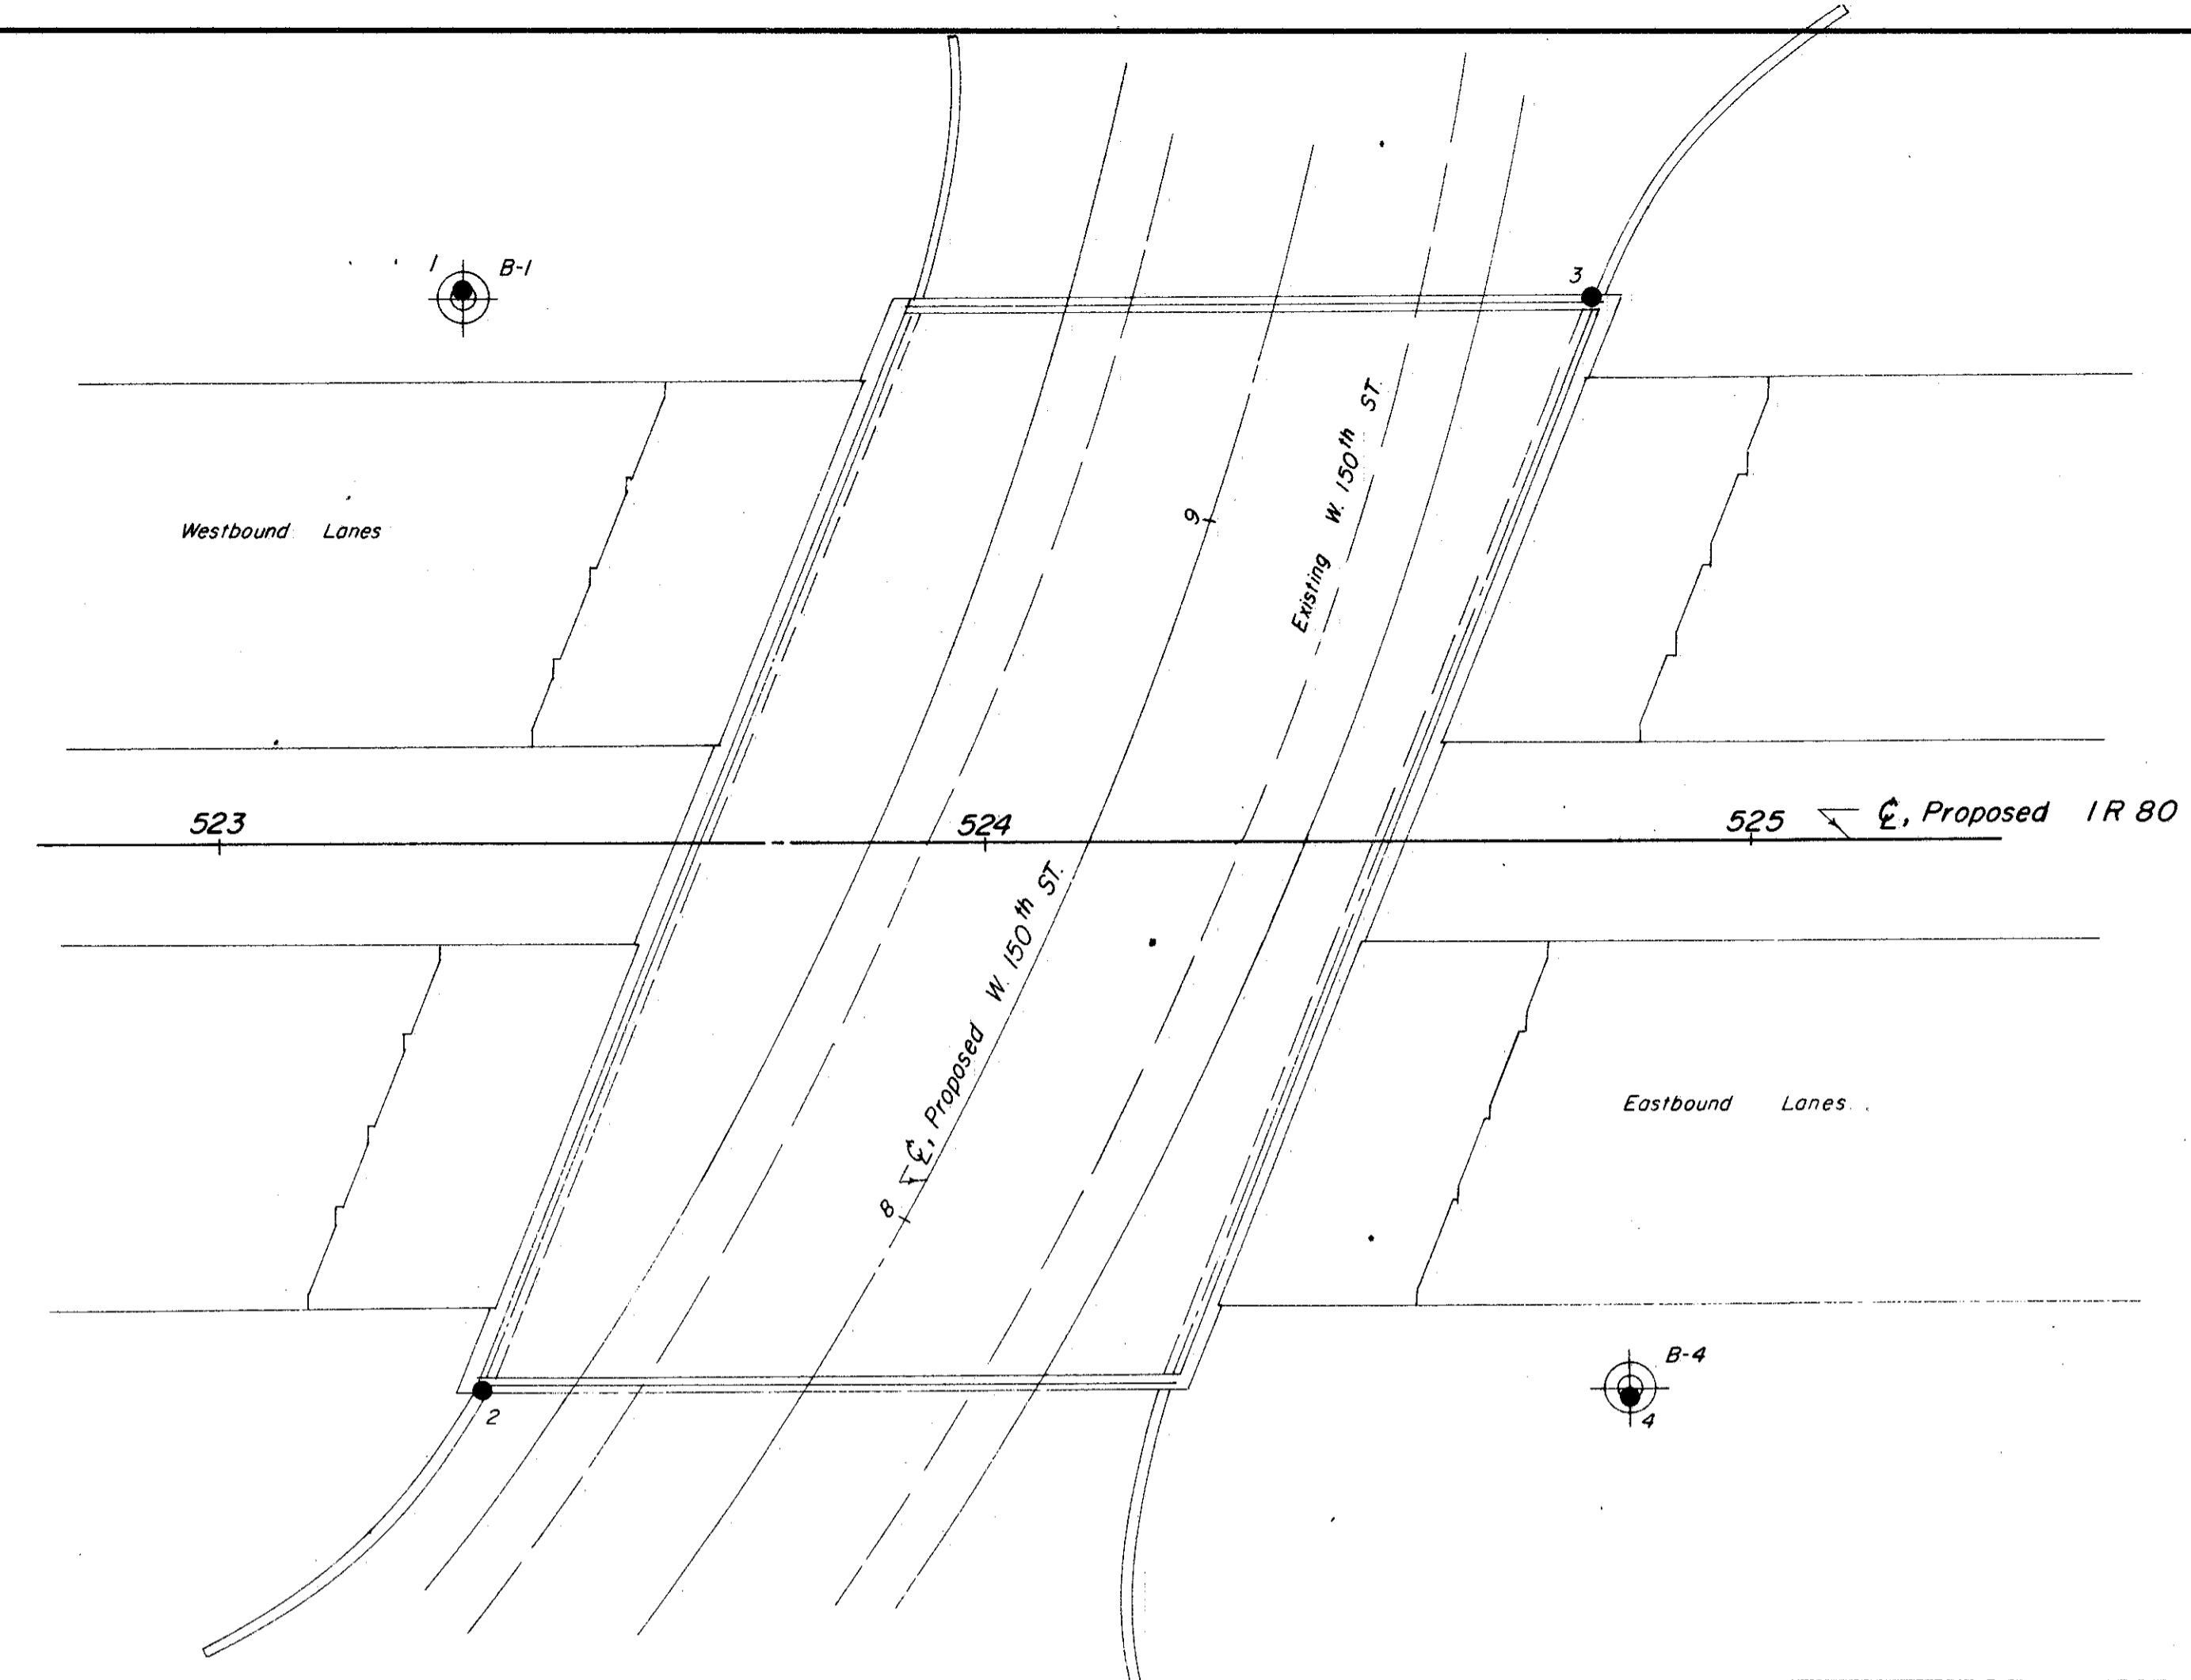

OHIO DEPARTMENT OF HIGHWAYS TESTING LABORATORY 1620 WEST BROAD STREET, COLUMBUS 23, OHIO			
STRUCTURE FOUNDATION INVESTIGATION			
BRIDGE NO. CUY-IR-80-0943		OVER W. 150 TH STREET	
SEC. CUY-IR80-8.54			
PLAN AND PROFILE			
DRAWN BY R.L.F.	CHECKED BY R.H.P.	REVIEWED BY R.D.R.	DATE 6/23/65

SCALE: 1" = 20'