

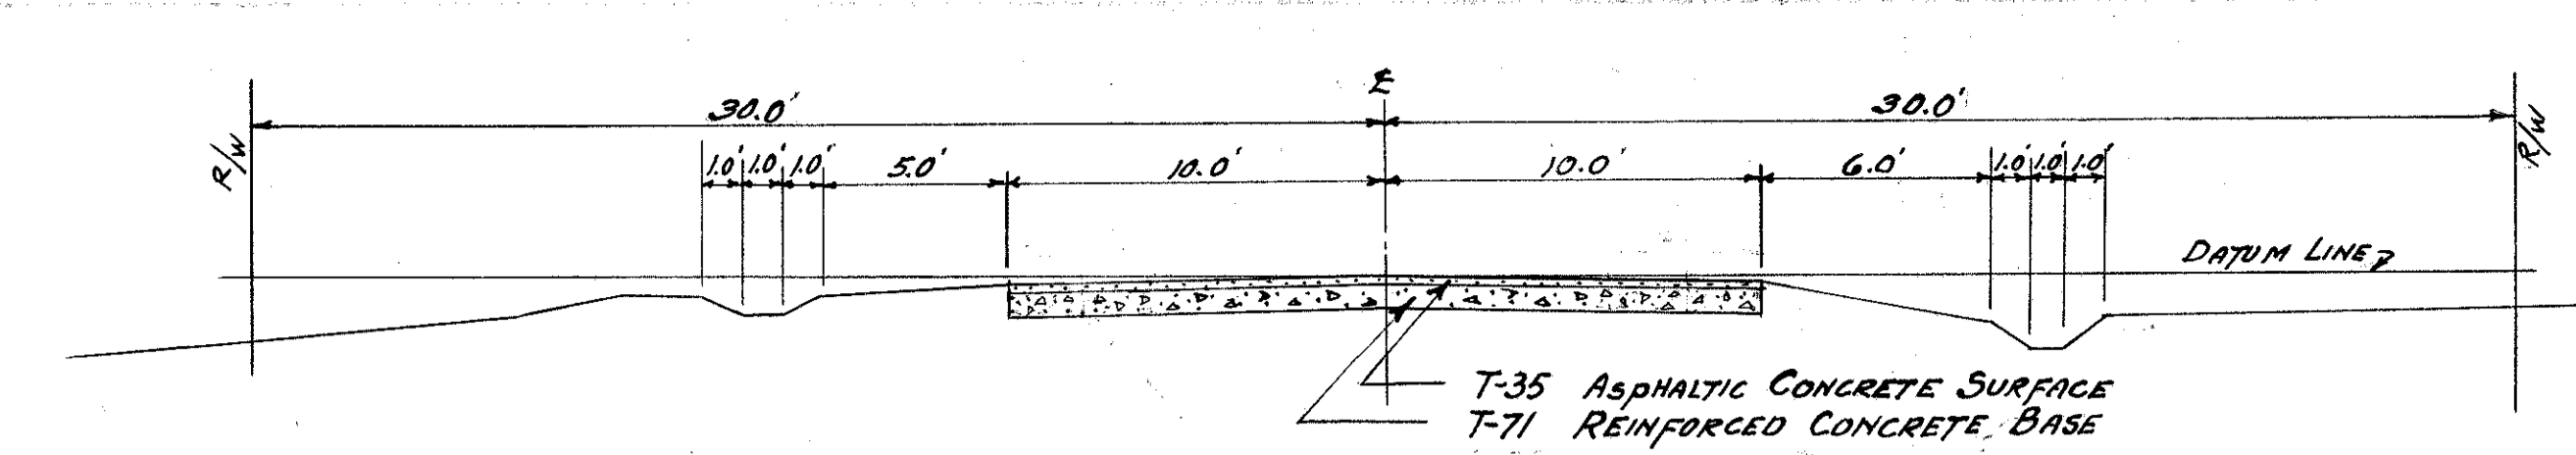


LAKE COUNTY  
 LAK-6-3.60-3.76

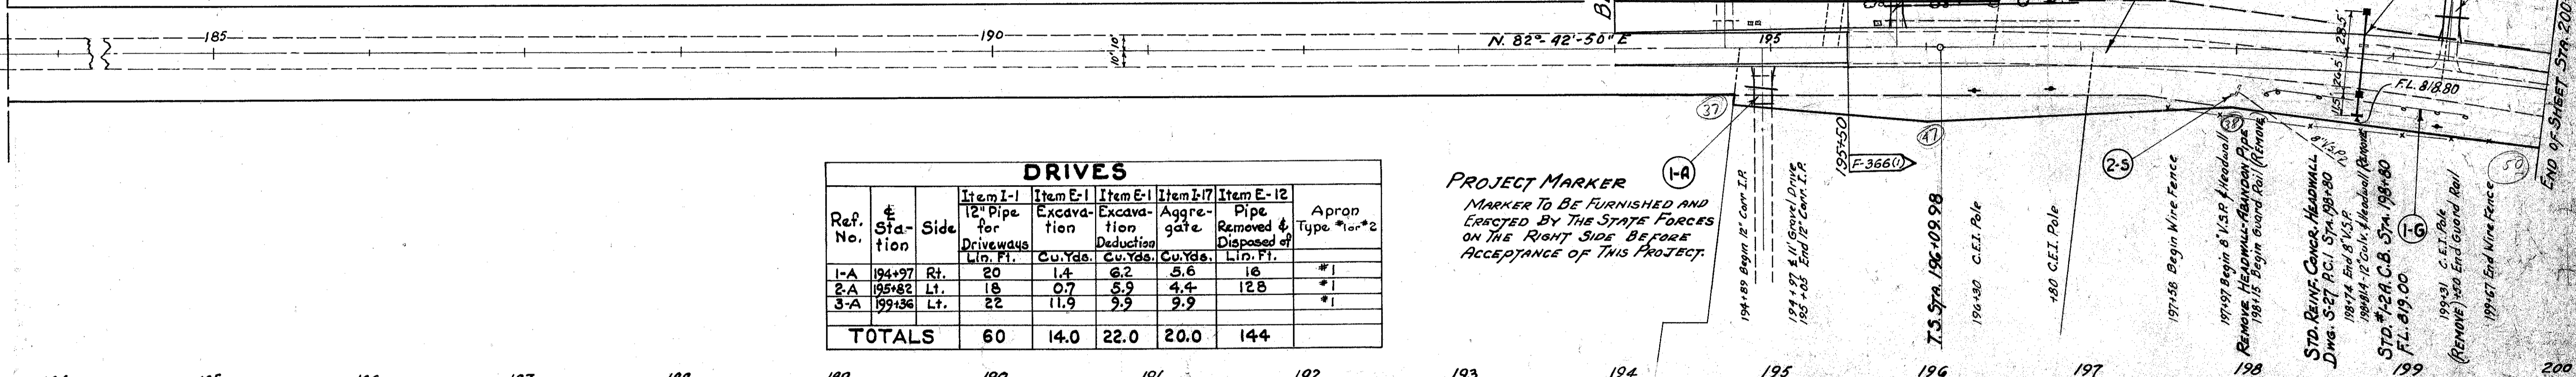

TYPICAL SECTION FOR ADJOINING PAVEMENT  
 SCALE 1"=5'-0"

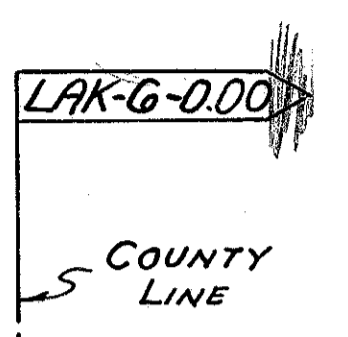

**SPIRAL DATA**  
 Ls = 400  
 Bs = 8°00'-00"  
 LT = 266.94  
 ST = 133.58  
 LC = 399.65

**DEFLECTION ANGLES**  
 TRANSIT ON T.S.  
 SIGHT ON POINT NUMBERS

- 0°-01'-36"
- 0°-06'-24"
- 0°-14'-24"
- 0°-25'-36"
- 0°-40'-00"
- 0°-57'-36"
- 1°-15'-24"
- 1°-42'-24"
- 2°-09'-36"
- 2°-40'-00"

**DRIVES**

Ref. No.	Sta-tion	Side	Item I-1	Item E-1	Item E-1	Item I-7	Item E-12	Apron Type #1 or #2
			12" Pipe for Driveways Lin. Ft.	Excavation Cu. Yds.	Excavation Deduction Cu. Yds.	Aggregate Cu. Yds.	Pipe Removed & Disposed Lin. Ft.	
1-A	194+97	Rt.	20	1.4	6.2	5.6	16	#1
2-A	195+82	Lt.	18	0.7	5.9	4.4	12.8	#1
3-A	199+36	Lt.	22	11.9	9.9	9.9		#1
<b>TOTALS</b>			<b>60</b>	<b>14.0</b>	<b>22.0</b>	<b>20.0</b>	<b>144</b>	

**PROJECT MARKER**  
 MARKER TO BE FURNISHED AND ERECTED BY THE STATE FORCES ON THE RIGHT SIDE BEFORE ACCEPTANCE OF THIS PROJECT.

Mail Box Turnouts (as per detail) 2

**GUARD RAIL**

Ref. No.	Station		Side	Item I-15 Guard Rail Removed Lin. Ft.
	From	To		
I-G	198+15	199+50	Rt.	135
<b>TOTALS</b>				<b>135</b>

**STORM SEWERS**

Ref. No.	Station		Side	Item I-2	Std. #1-24	Item S-1	Item S-4	Item E-2	Item S-24	Location of Structure
	From	To		12" Lin. Ft. Pipe Under Pav't.	C.B.	Concr. For Structures Cu. Yds.	Reinforcing Steel Lbs.	Excavation For Structures Cu. Yds.	Removal of Exist. Structures Lump Sum	
1-S	198+80	198+82	Rt.	39	26	2	0.7	2.0		198+80:198+82:198+81.4
2-S	197+97		Rt.							197+97
<b>TOTALS</b>										

To Be Rebuilt as Indicated on Other Plan Sheets.


**PAVEMENT REMOVAL**

Ref. No.	Station		E-8 Removal & Disposal Of Existing Pavement Sq. Yds.
	From	To	
I-R	195+50	200+00	1000
<b>TOTAL</b>			<b>1000</b>

Begin Work Sta. 194+00

**ROADWAY DRAINAGE (POROUS BACKFILL)**

Ref. No.	Station		Side	12" Pipe Lin. Ft.
	From	To		
1-E	195+91	197+00	Lt.	109
<b>TOTALS</b>				<b>109</b>

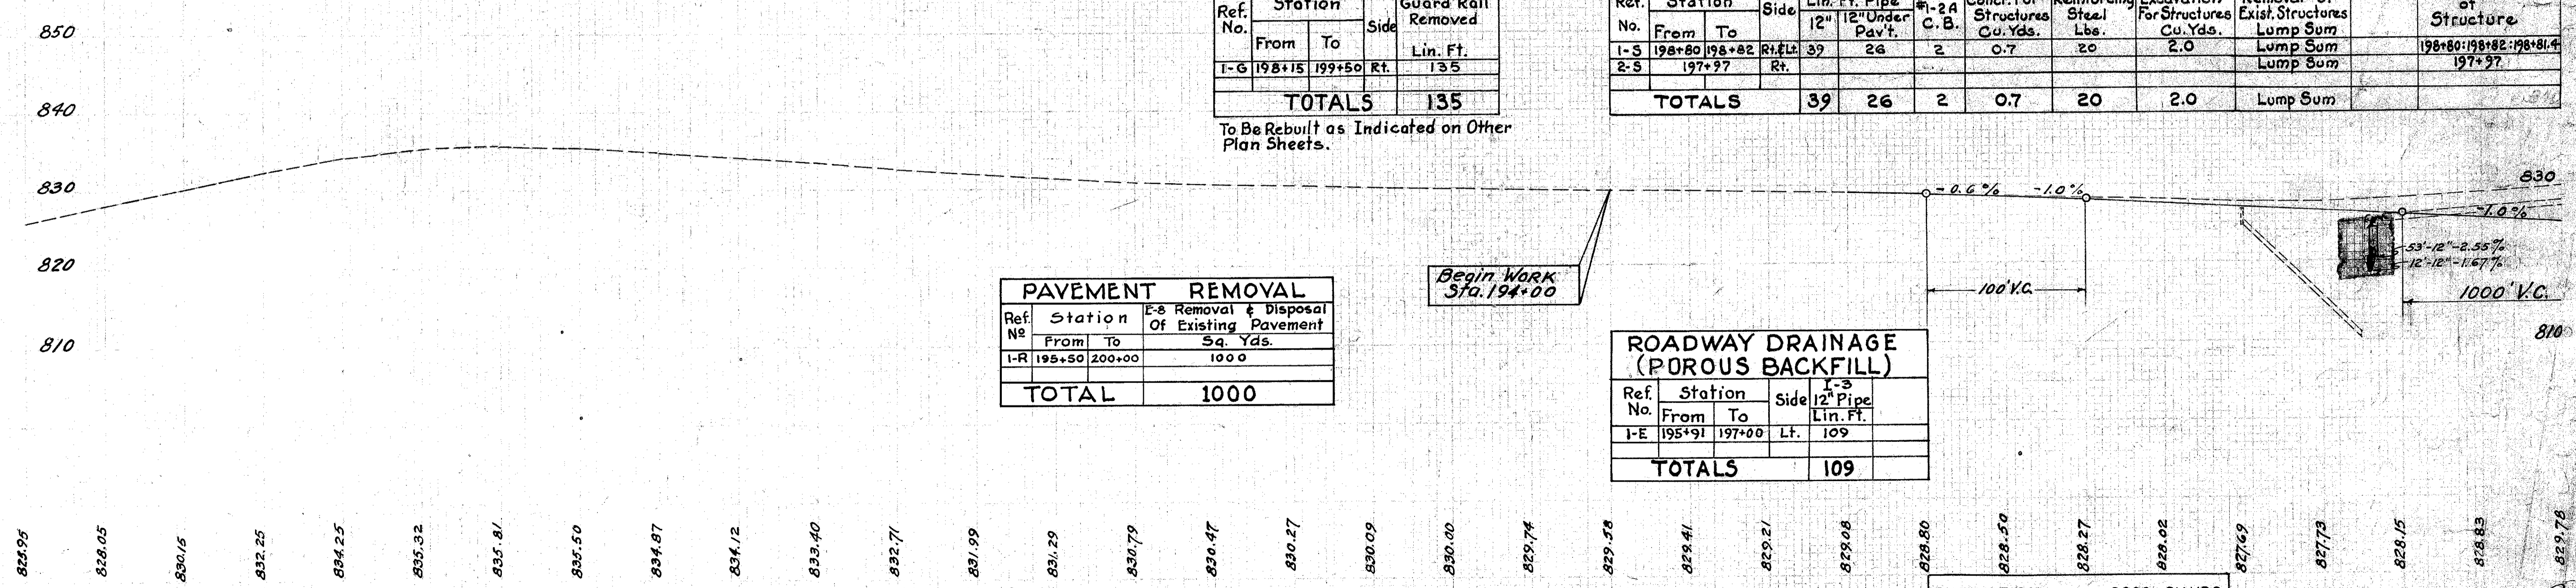

EXCAVATION	3060 CU. YDS.
EMBANKMENT	209 CU. YDS.
EMBANKMENT +15%	210 CU. YDS.

PLAN AND PROFILE STA. 184+00 TO STA. 200+00