


FED. RD. DIVISION	STATE	PROJECT	TYPE FUNDS
2	OHIO	F-366(1)	POST WAR

93
97

LAKE COUNTY
LAK-6-(3.60-3.76)
LAK-174-1.50

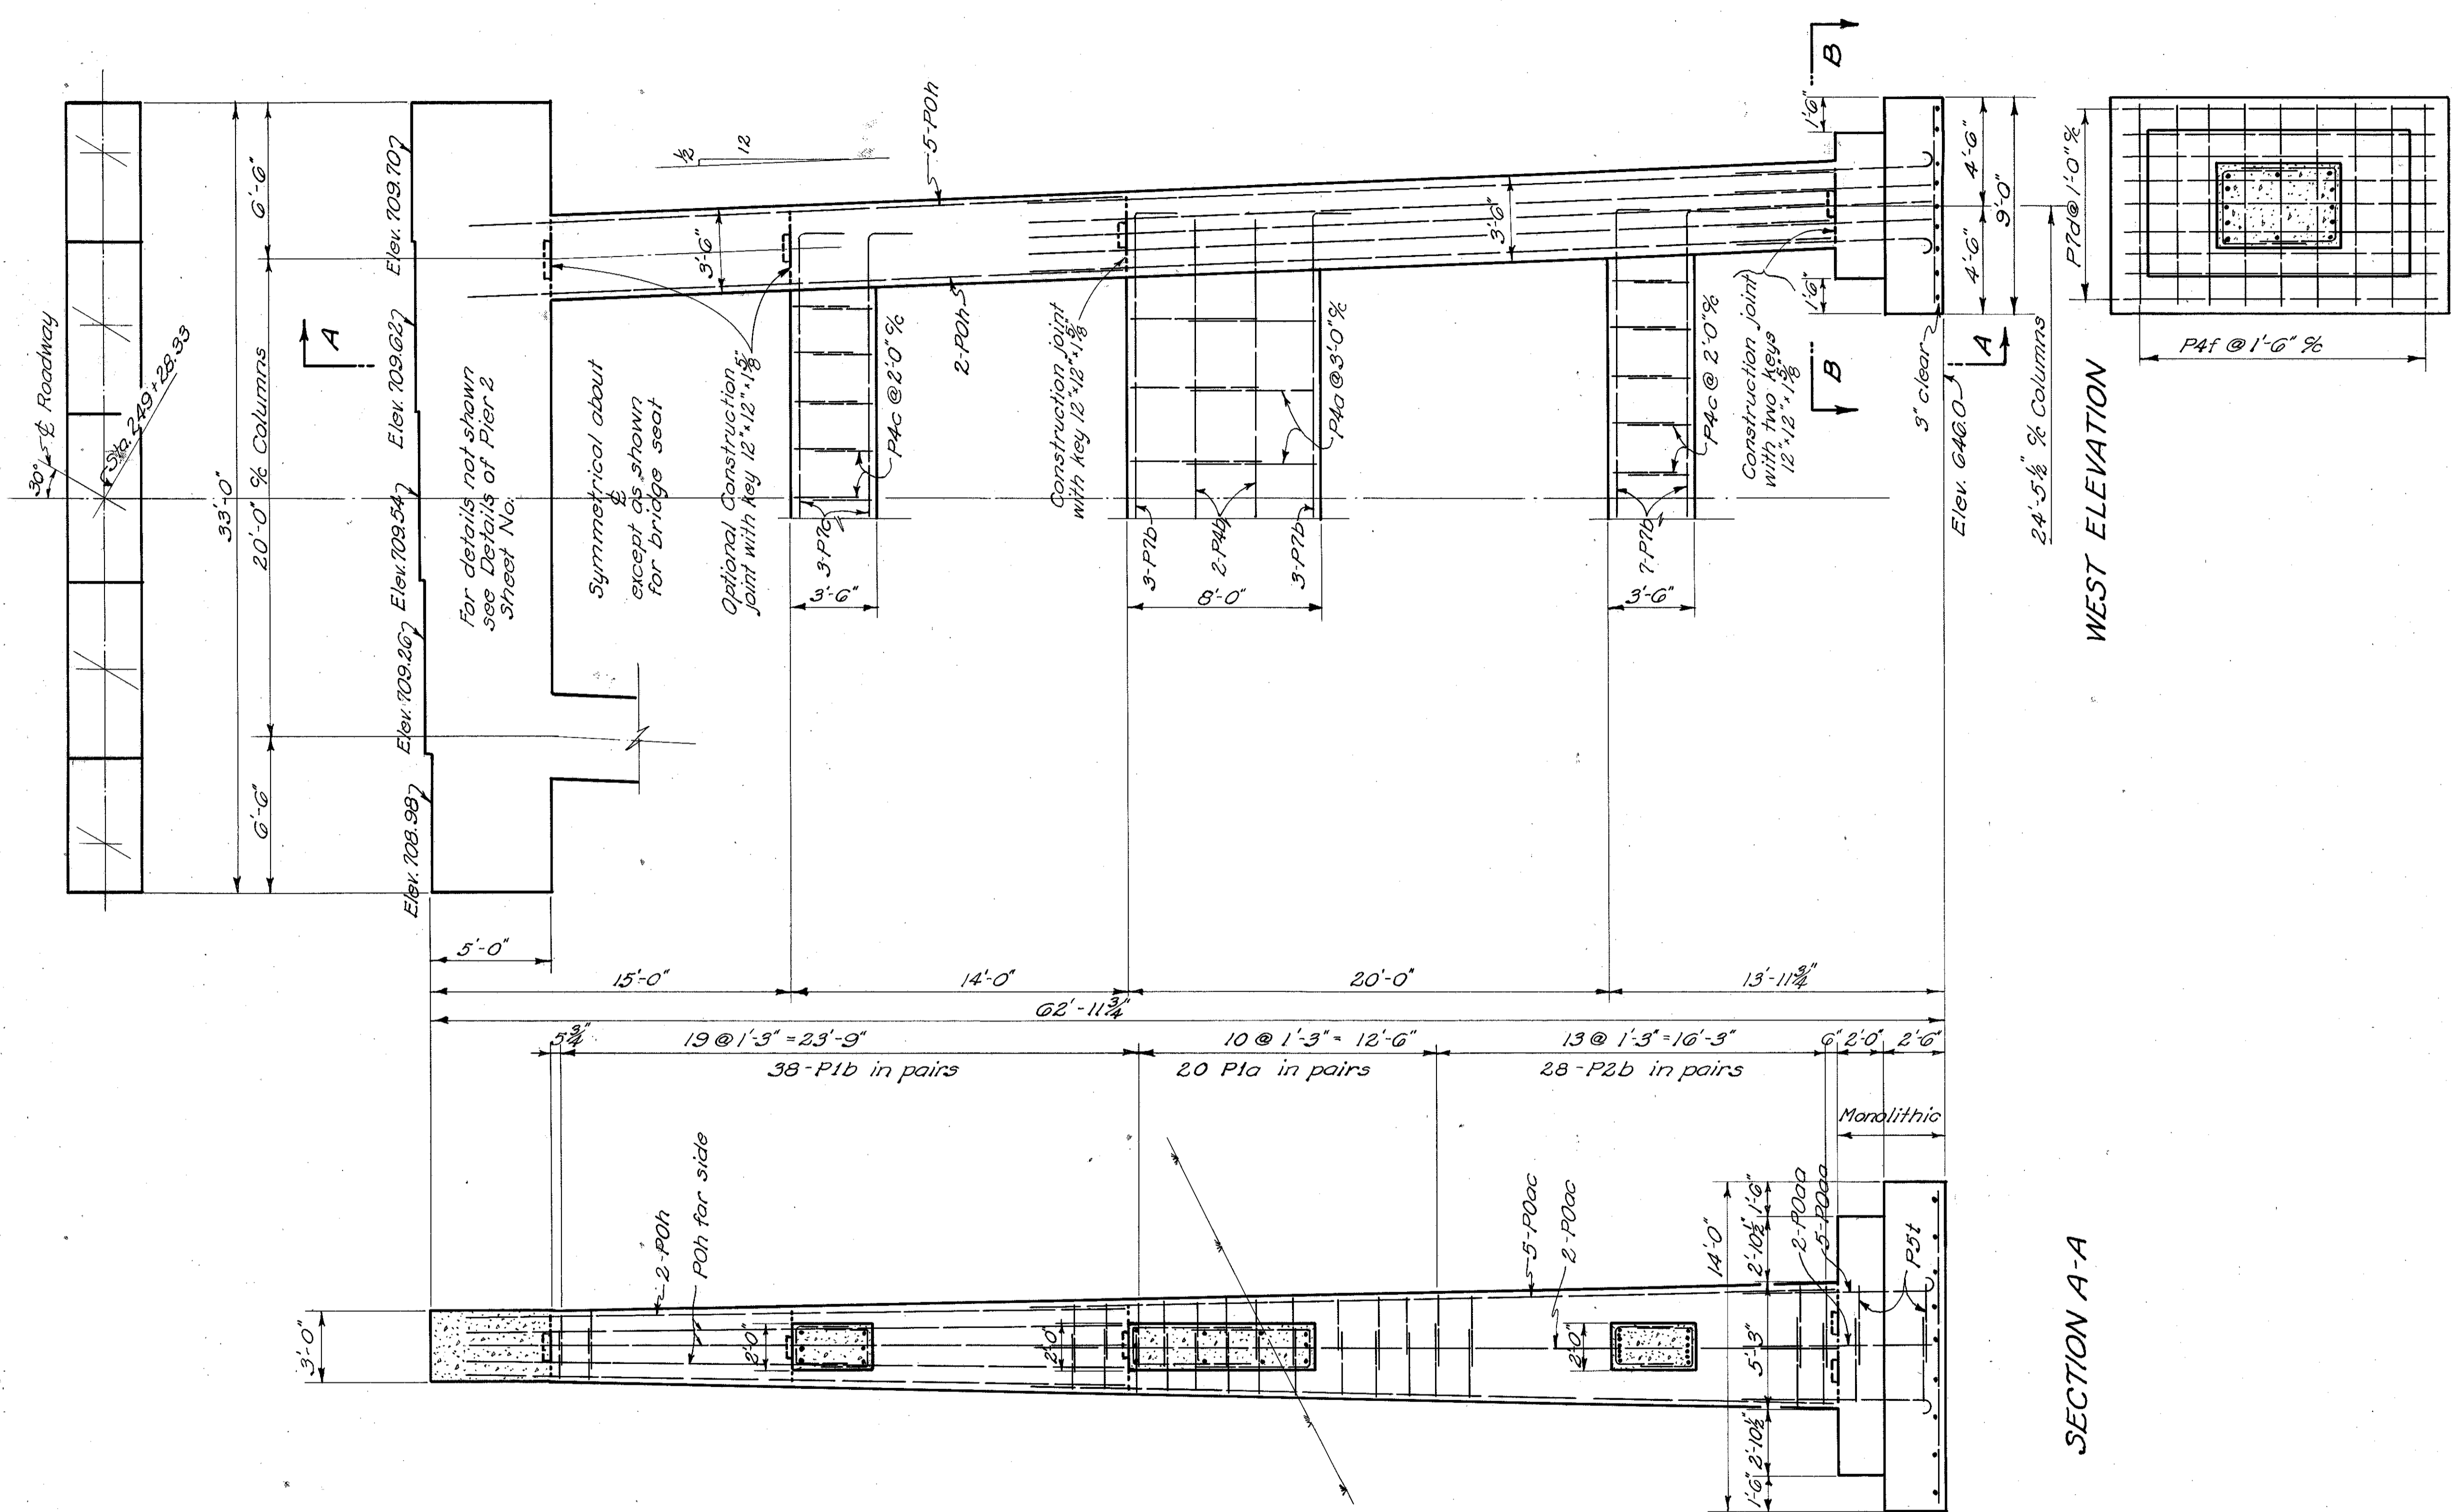

SECTION B-B

WEST ELEVATION

SECTION A-A

Reinforcing steel shall clear surface of concrete 2" unless otherwise noted.
On bridge seat, provide 1/4" wash from centerline to edge except at bearings which shall be level.
Space bridge seat reinforcing to clear anchor bolts.

STATE OF OHIO DEPARTMENT OF HIGHWAYS BUREAU OF BRIDGES AND RAILROAD CROSSINGS						
DETAILS OF PIER 1 BRIDGE NO. LA-6-47 OVER CHAGRIN RIVER LAKE COUNTY SEC. LAK. 6-(3.60 STA. 250+33.0 3.76)						
DESIGNED	DRAWN	TRACED	CHECKED	REVIEWED	DATE	REVISED
CAF	CAF	J.D.J.	C.F.B.	WNR	4-11-50	