


REAR ABUTMENT PLAN

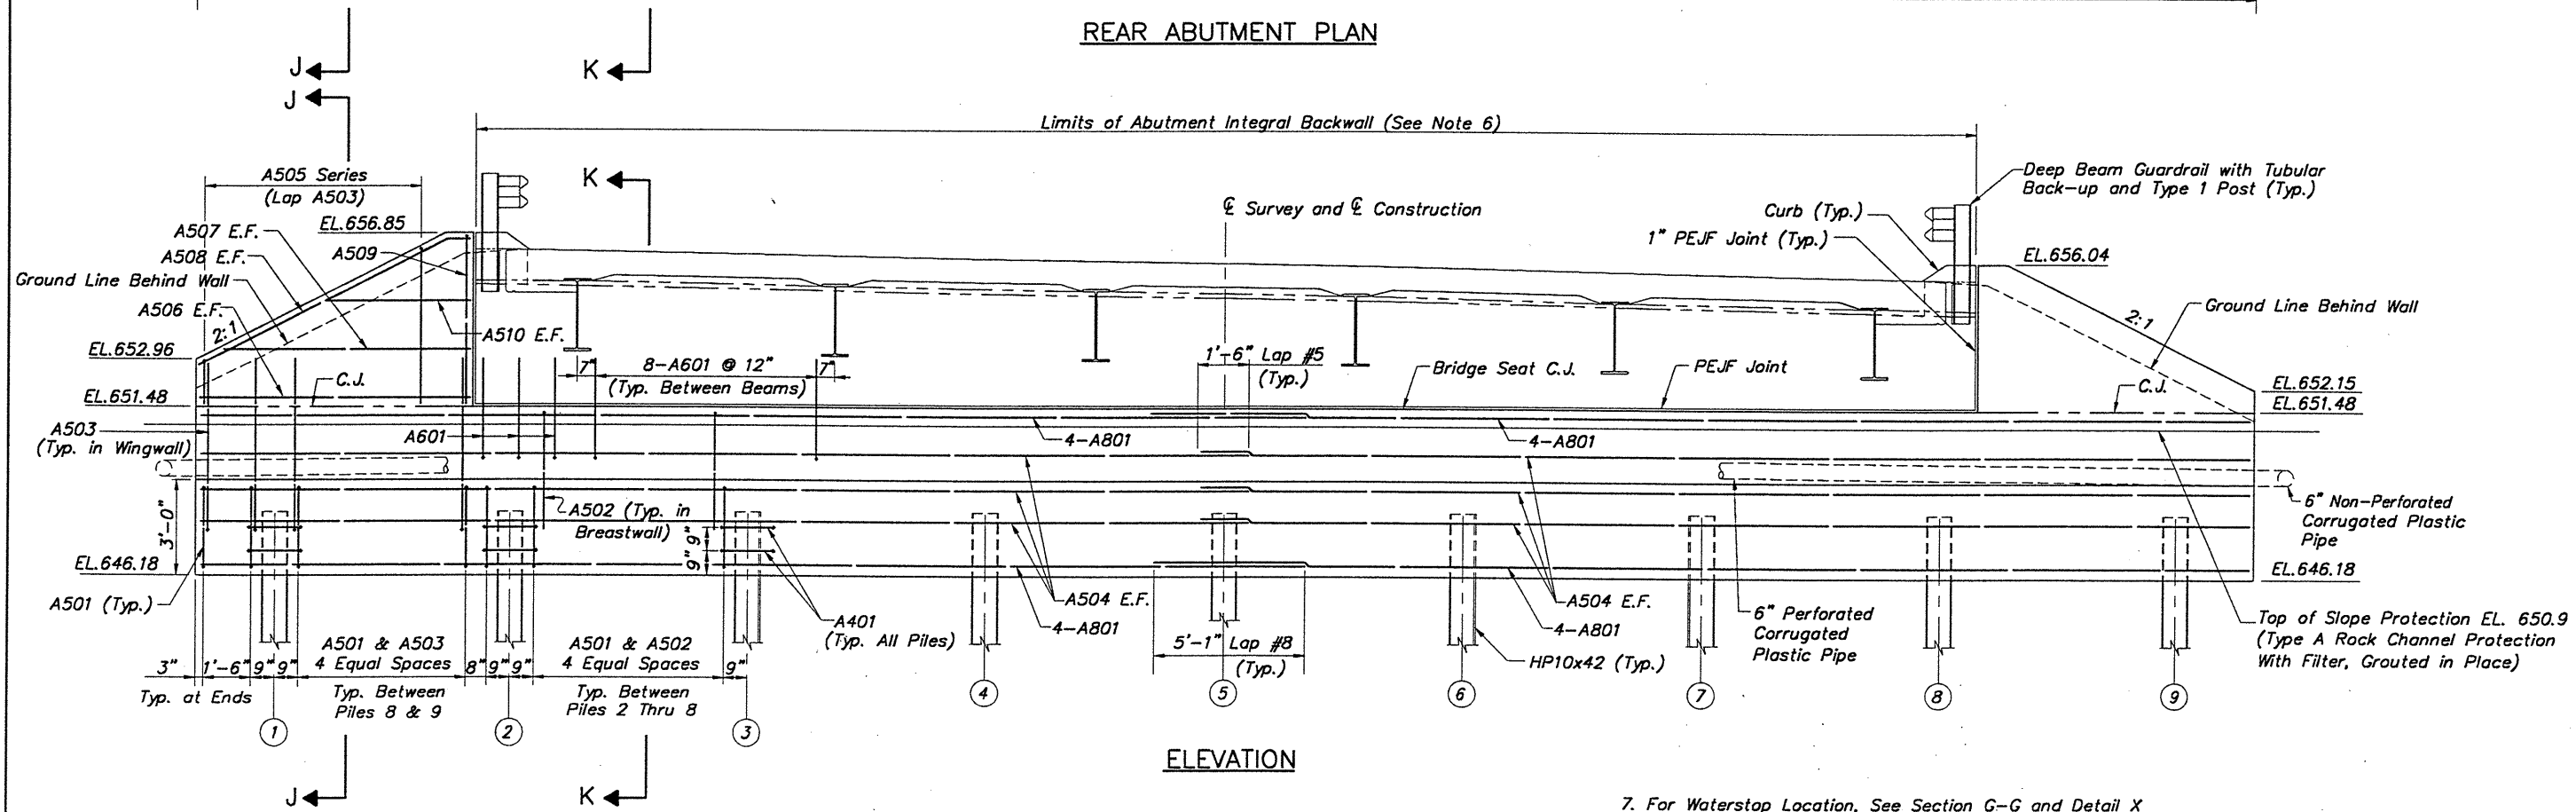

ELEVATION

NOTES:

- For Sections J-J and K-K, See Sheet 7/16.
- For Views F-F and G-G, See ODOT Std. Dwg. ICD-1-82, Sheet 3 of 5. For Reinforcing Steel Bending Diagrams, See ICD-1-82, Sheet 4 of 5.
- Field Bending and/or Cutting of Reinforcing Steel Where Necessary to Place it 2" Clear (Minimum) From the Concrete Face Shall be Incidental in the Price Bid for Item 511-Class C Concrete, Abutment, Not Including Footing, As Per Plan.
- For Proposed Rock Channel Protection Limits, See Site Plan.
- For Plastic Pipe Termination Detail, See Sheet 7/16.
- For Rear Abutment Integral Backwall Reinforcing Steel and Superstructure Elevations, See Sheet 12/16.
- For Waterstop Location, See Section G-G and Detail X on ODOT Std. Dwg. ICD-1-82, Sheets 3 and 5 of 5. For Preformed Expansion Joint Filler Location, See ODOT Std. Dwg. ICD-1-82, Sheet 3 of 5. Payment for Labor, Materials, and Installation of Waterstop and PEJF Shall be Included in Item 511-Class C Concrete, Abutment, Not Including Footing, As Per Plan.
- NOTATION: C.J.-Construction Joint; Typ.-Typical; Brg.-Bearing; Sta.-Station; PEJF-Preformed Expansion Joint Filler; E.F.-Each Face; EL.-Elevation.

H:\CT\97260\CAD\97260B.DWG PLOT SCALE 1:32