


I:\PROJECTS\PI\2790\geopak\2790gpb4.dgn 06-NOV-2000 11:24AM jgrmovse

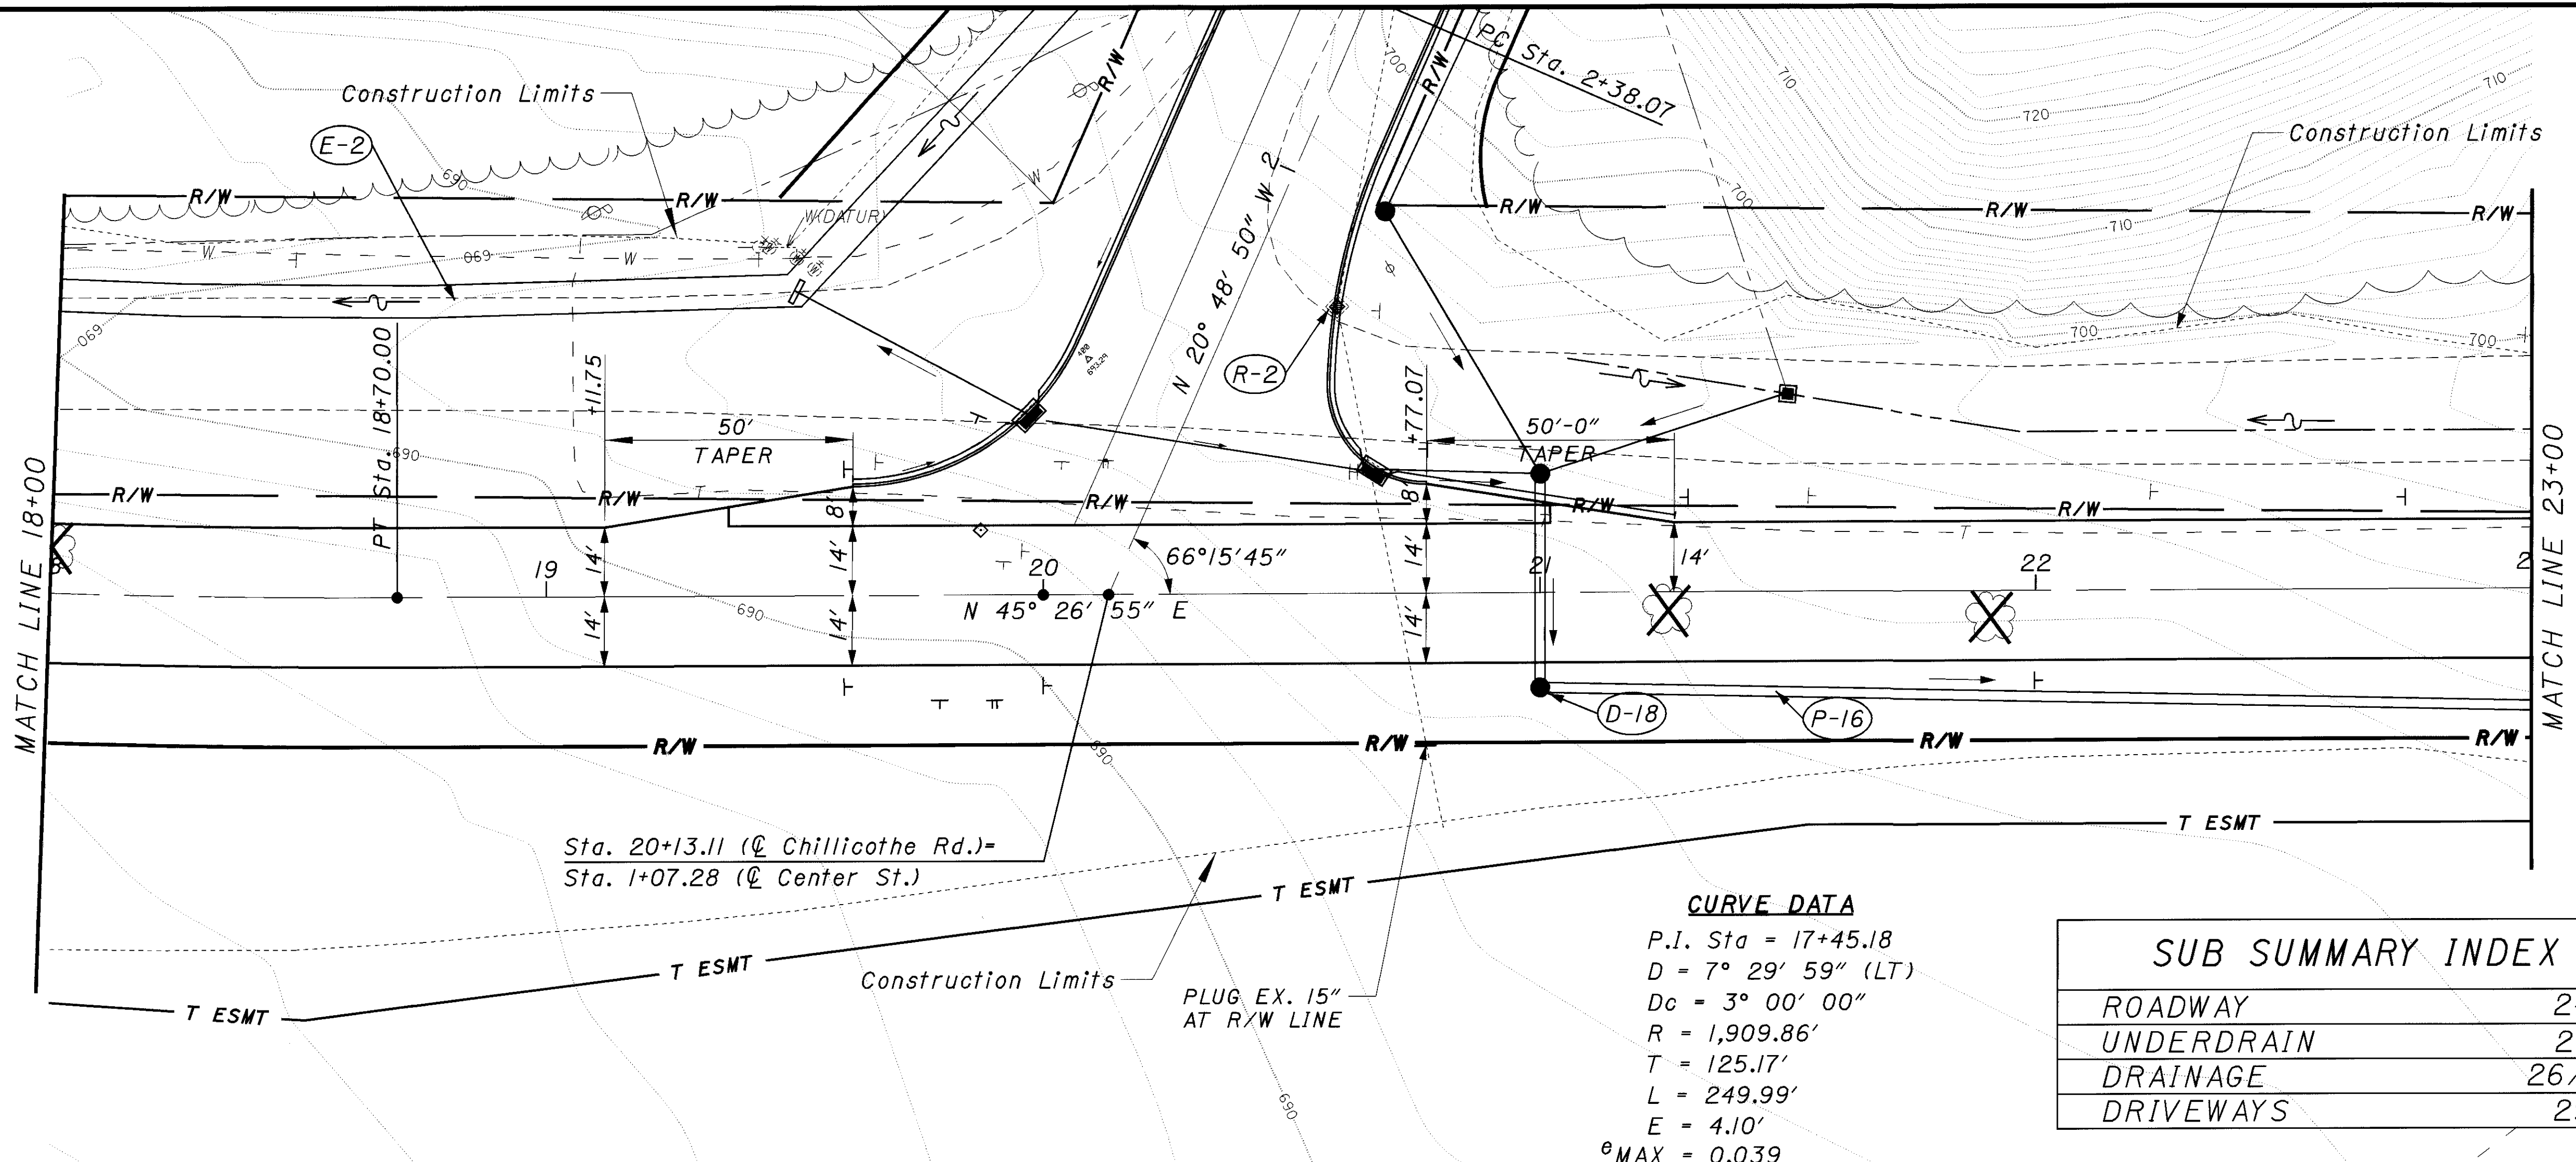



CURVE DATA

P.I. Sta = 17+45.18
 D = 7° 29' 59" (LT)
 Dc = 3° 00' 00"
 R = 1,909.86'
 T = 125.17'
 L = 249.99'
 E = 4.10'
 e^{MAX} = 0.039

SUB SUMMARY INDEX

ROADWAY	24
UNDERDRAIN	25
DRAINAGE	26/27
DRIVEWAYS	29

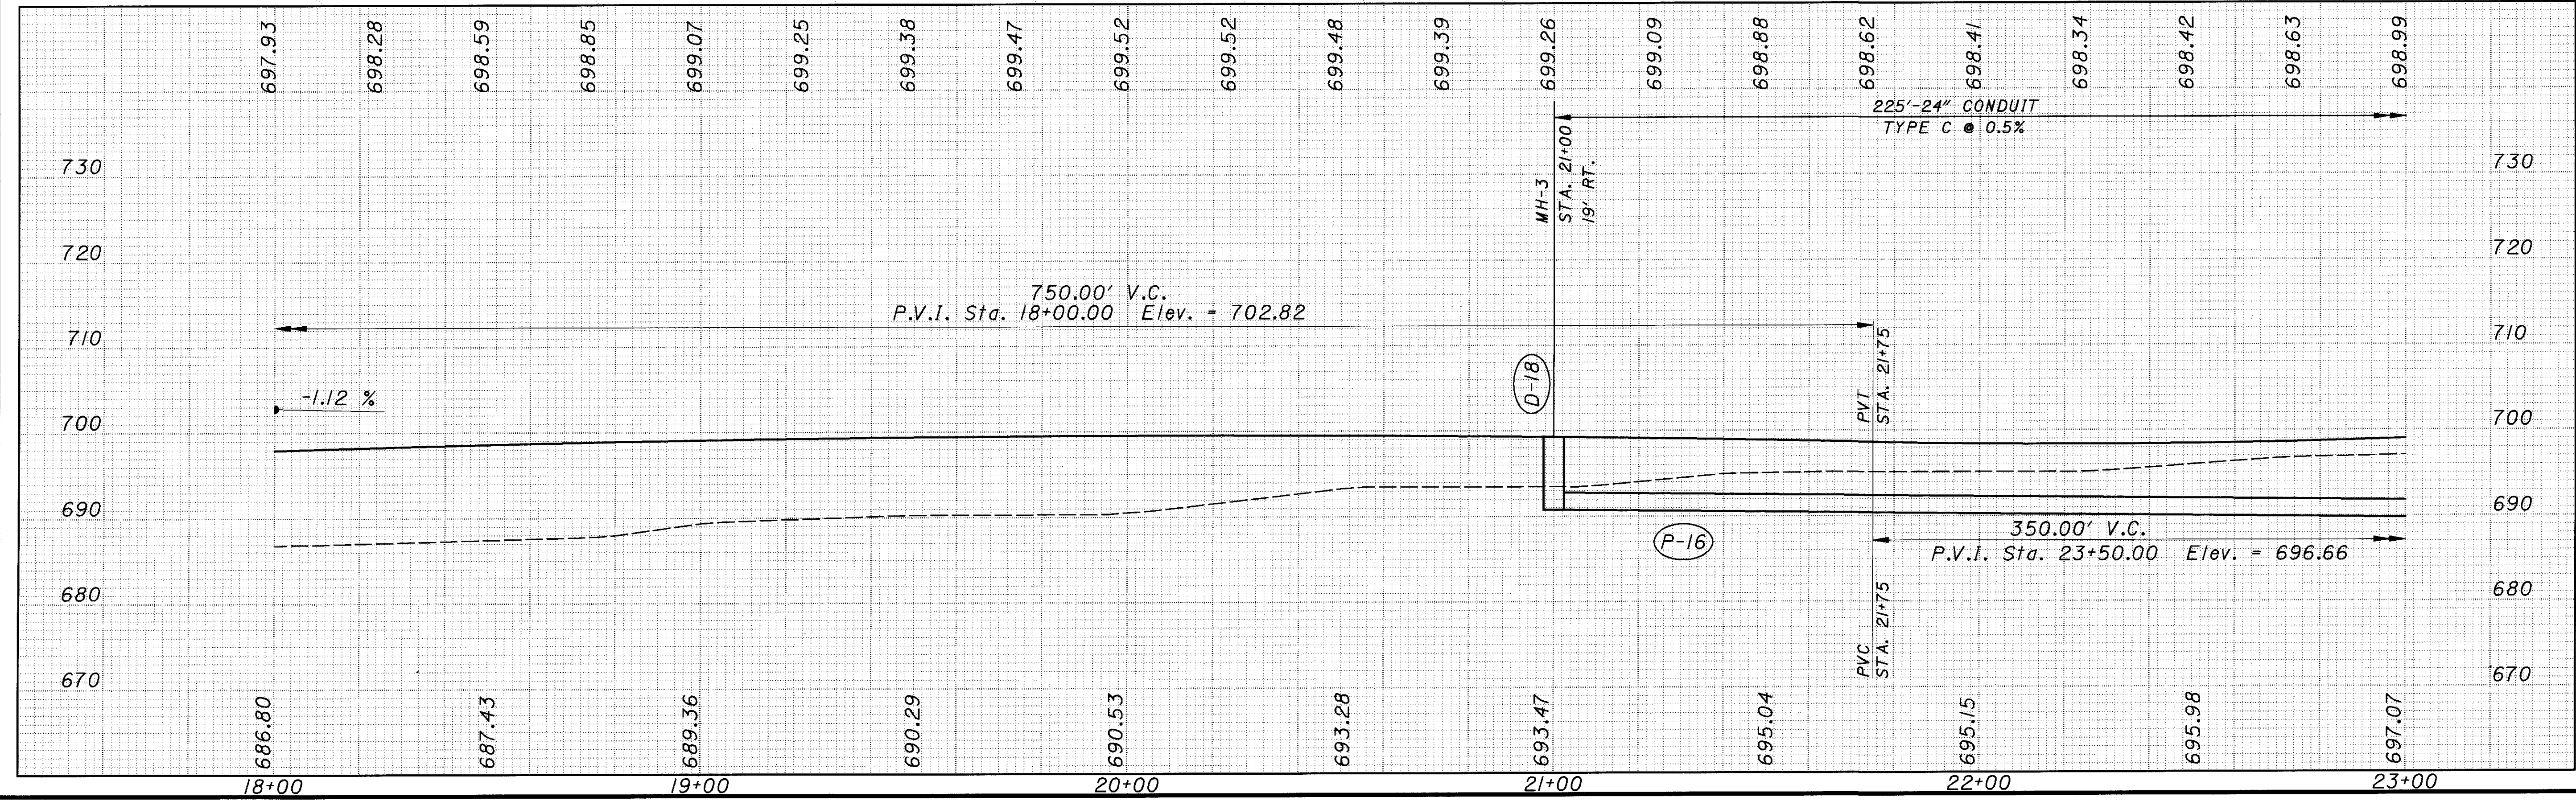


 HORIZONTAL SCALE: 1" = 40'
 CALCULATED: JEL
 CHECKED: []
PLAN AND PROFILE
CHILlicothe ROAD
LAK-615-1.26
 34 / 160