
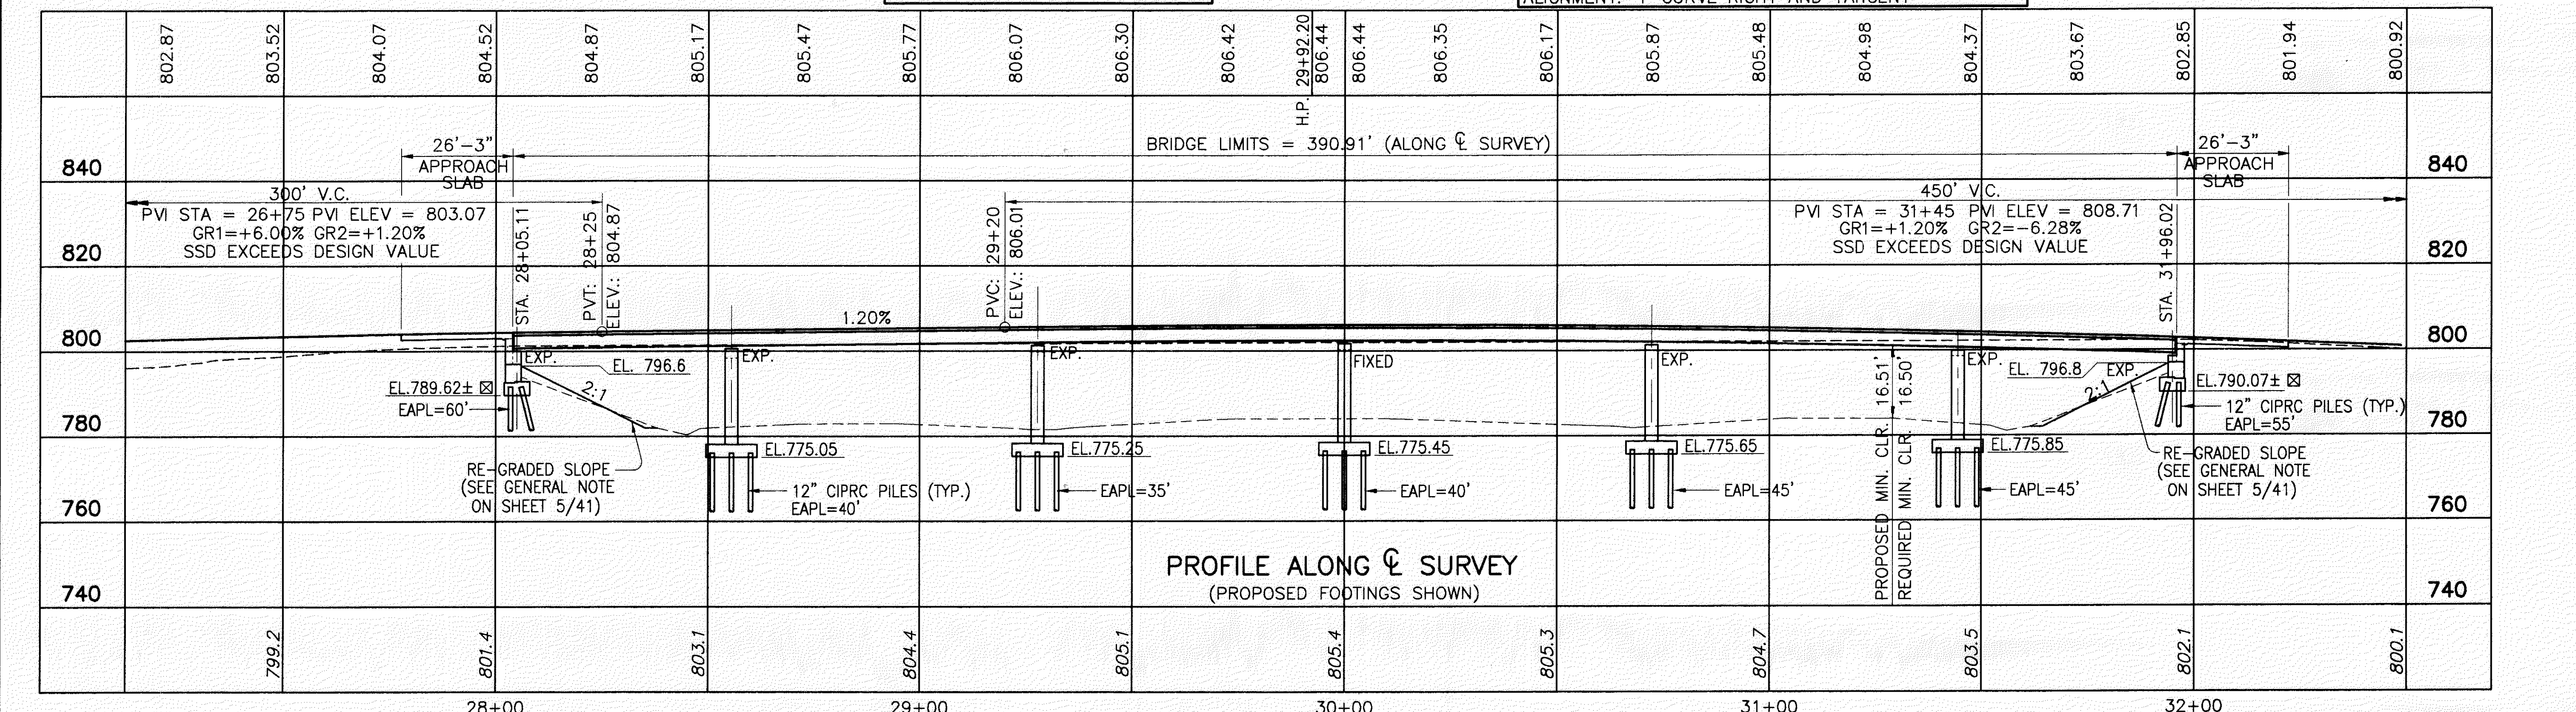


DATE: 10-1-01 - H:\CT\97125\SDSK\97125B01.DWG - PLOT SCALE: 1:1

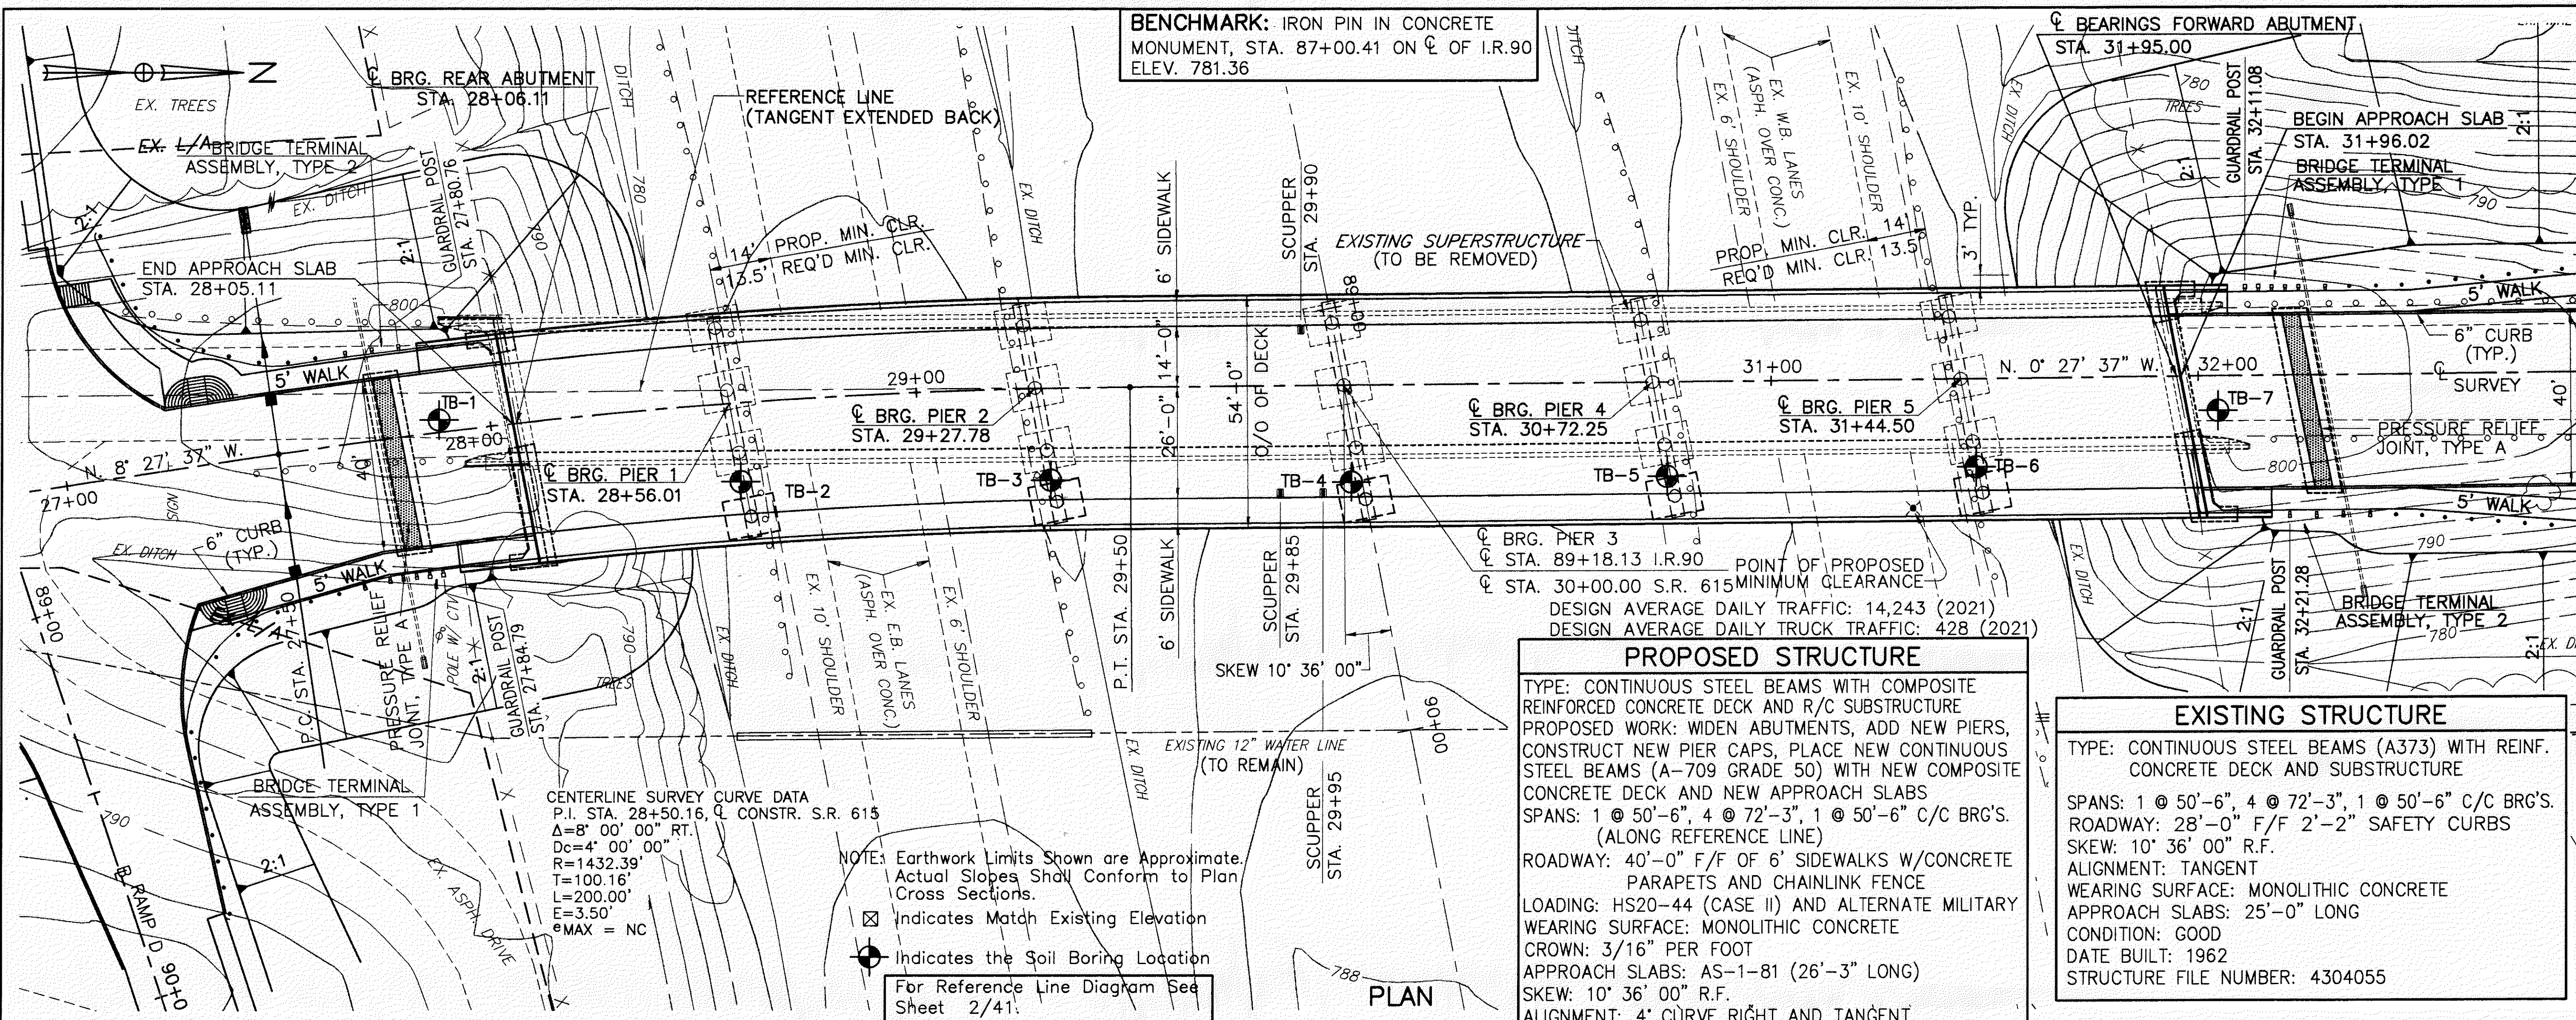

CT Consultants
 Engineers • Architects • Planners

LAKE COUNTY
 STA. 28+03.85
 STA. 31+97.29

SITE PLAN
 BRIDGE NO. LAK-90-0945
 S.R. 615 OVER INTERSTATE 90

LAK-IR90/SR615-9.26/1.51

DATE: 10/26/01
 J.E.A. 10/26/01
 R.L.B. 10/26/01
 I.A.S. 10/26/01
 J.P.R. 10/26/01

DESIGNED: I.A.S.
 CHECKED: J.P.R.
 DRAWN: R.L.B.
 REVISIONS: R.L.B.
 REVIEWED: J.E.A.
 DATE: 10/26/01
 STRUCTURE FILE NUMBER: 4304055

1 / 41

328
393