

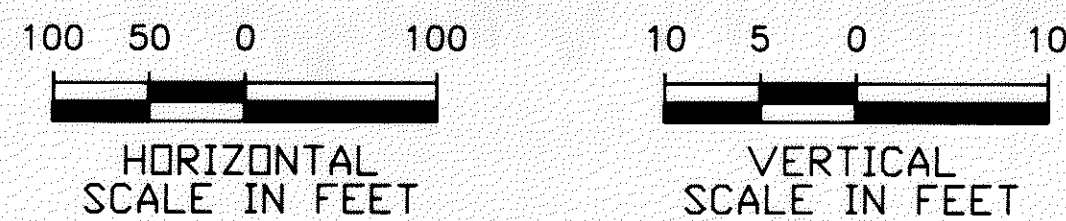


B-12 56+23.00, 4.6 ft RT
B-13 60+21.29, 4.33 ft LT
B-14 64+21.87, 5.80 ft RT
B-15 68+23.12, 3.53 ft LT
B-16 72+24.31, 8.24 ft RT
B-17 76+25.06, 5.43 ft LT

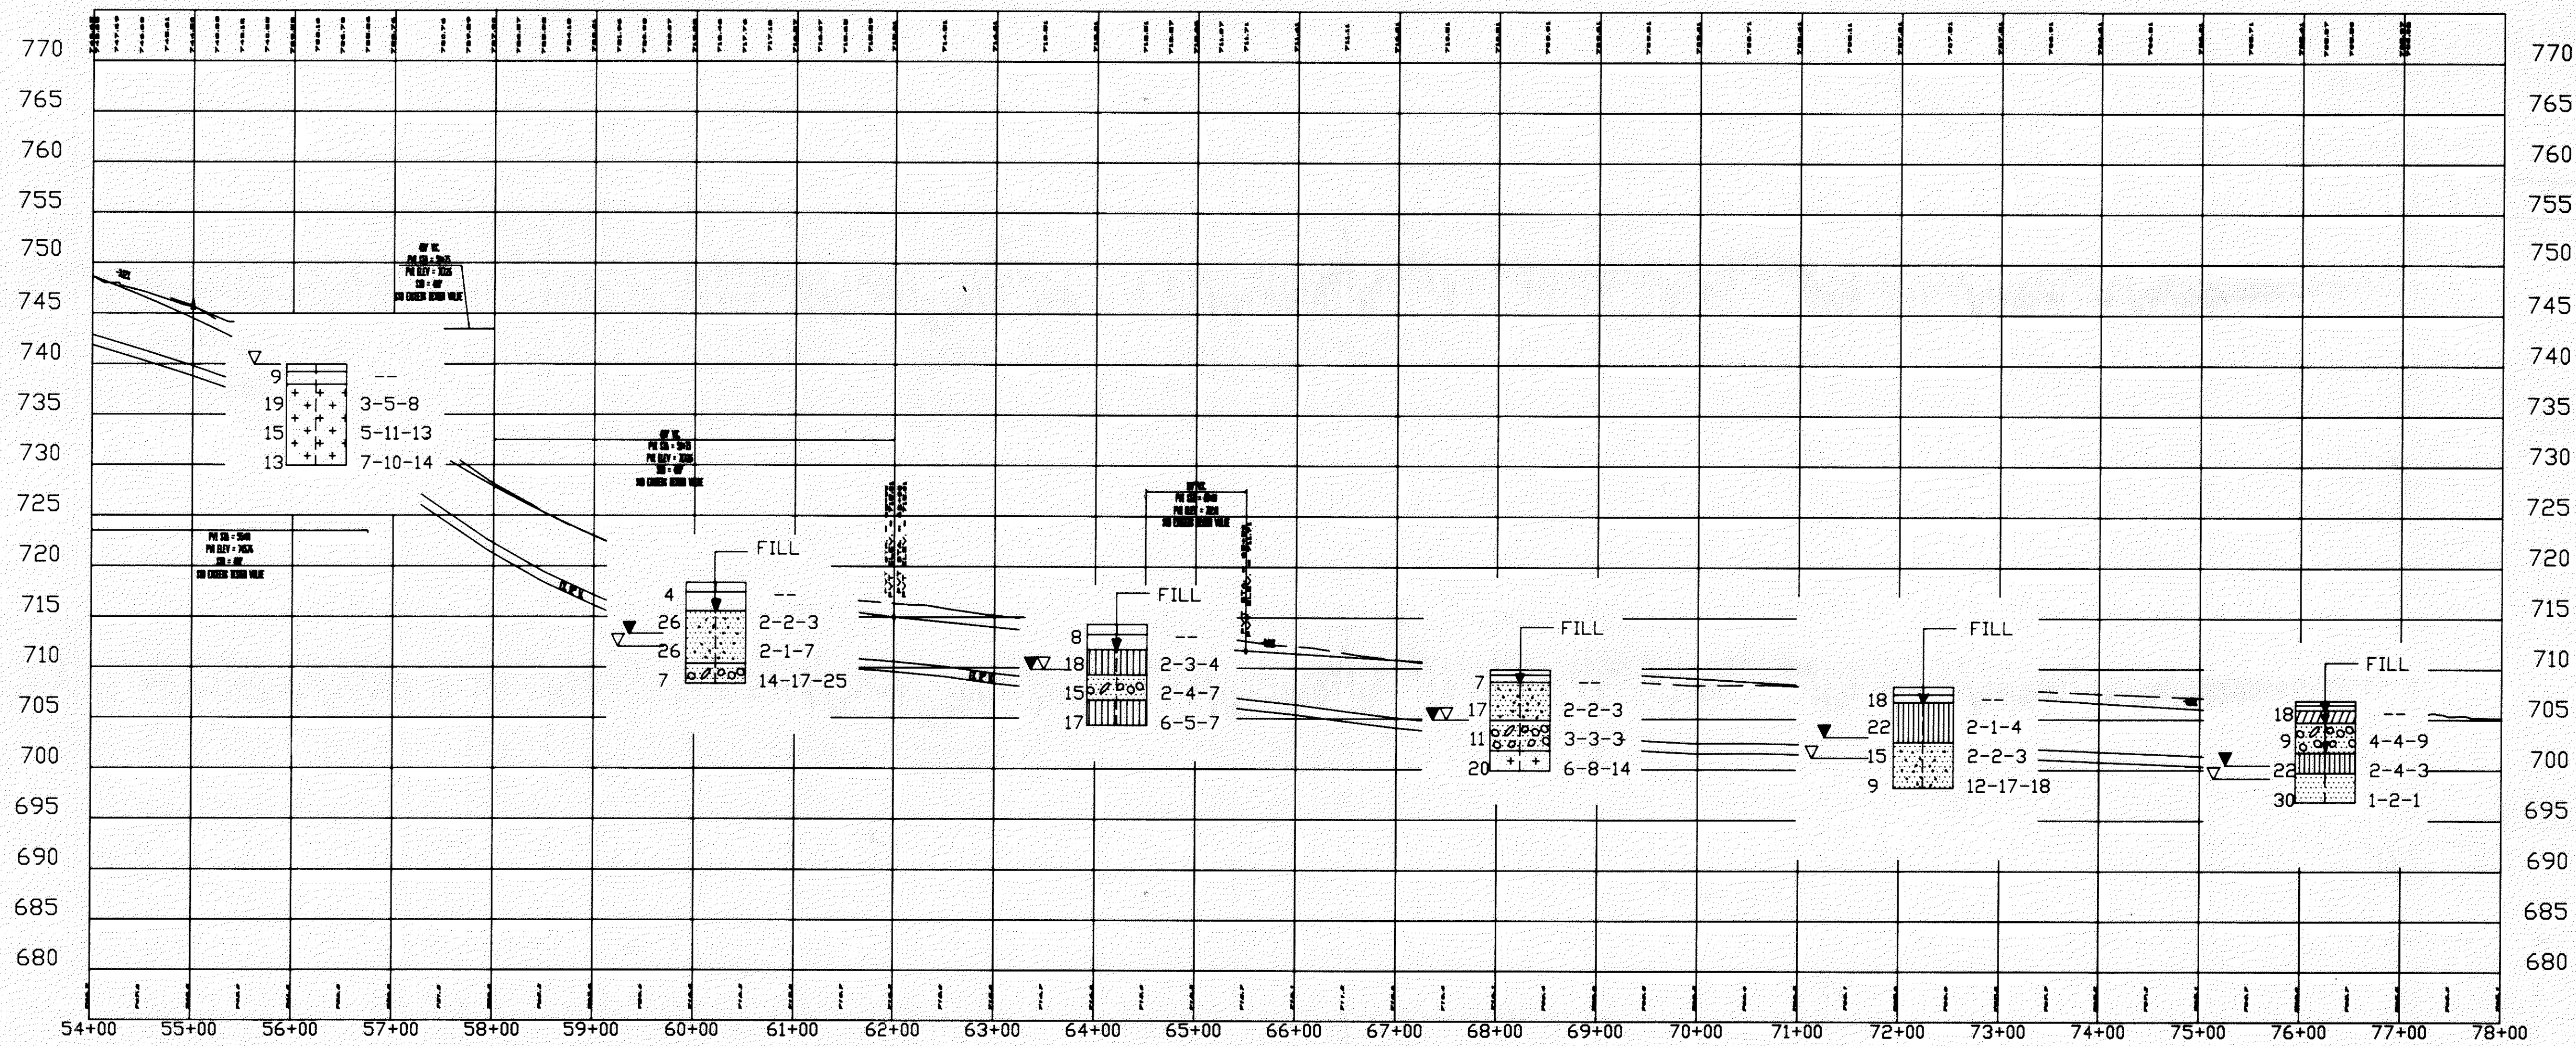

C:\GEO TECH\SR 615\SITE PLAN 3

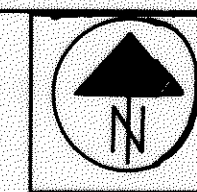

SCALE: AS SHOWN
 DATE: 3-16-88
 DRAWN BY: ABL
 CHECKED BY: SH

SITE PLAN

SR 615 / I-90

