



**B-1** 9+62.86, 18.85 ft LT  
**B-2** 13+58.66, 11.67 ft LT  
**B-3** 17+57.95, 19.25 ft LT  
**B-4** 21+26.04, 25.79 ft LT  
**B-5** 25+53.27, 46.86 ft LT

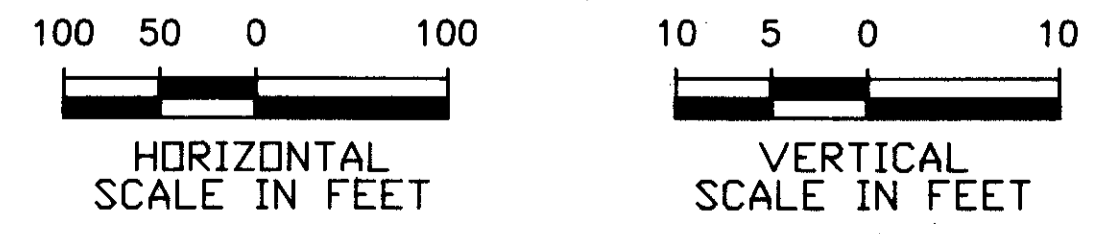

C:\GEO\TECH\SR 615\SITE PLAN 1

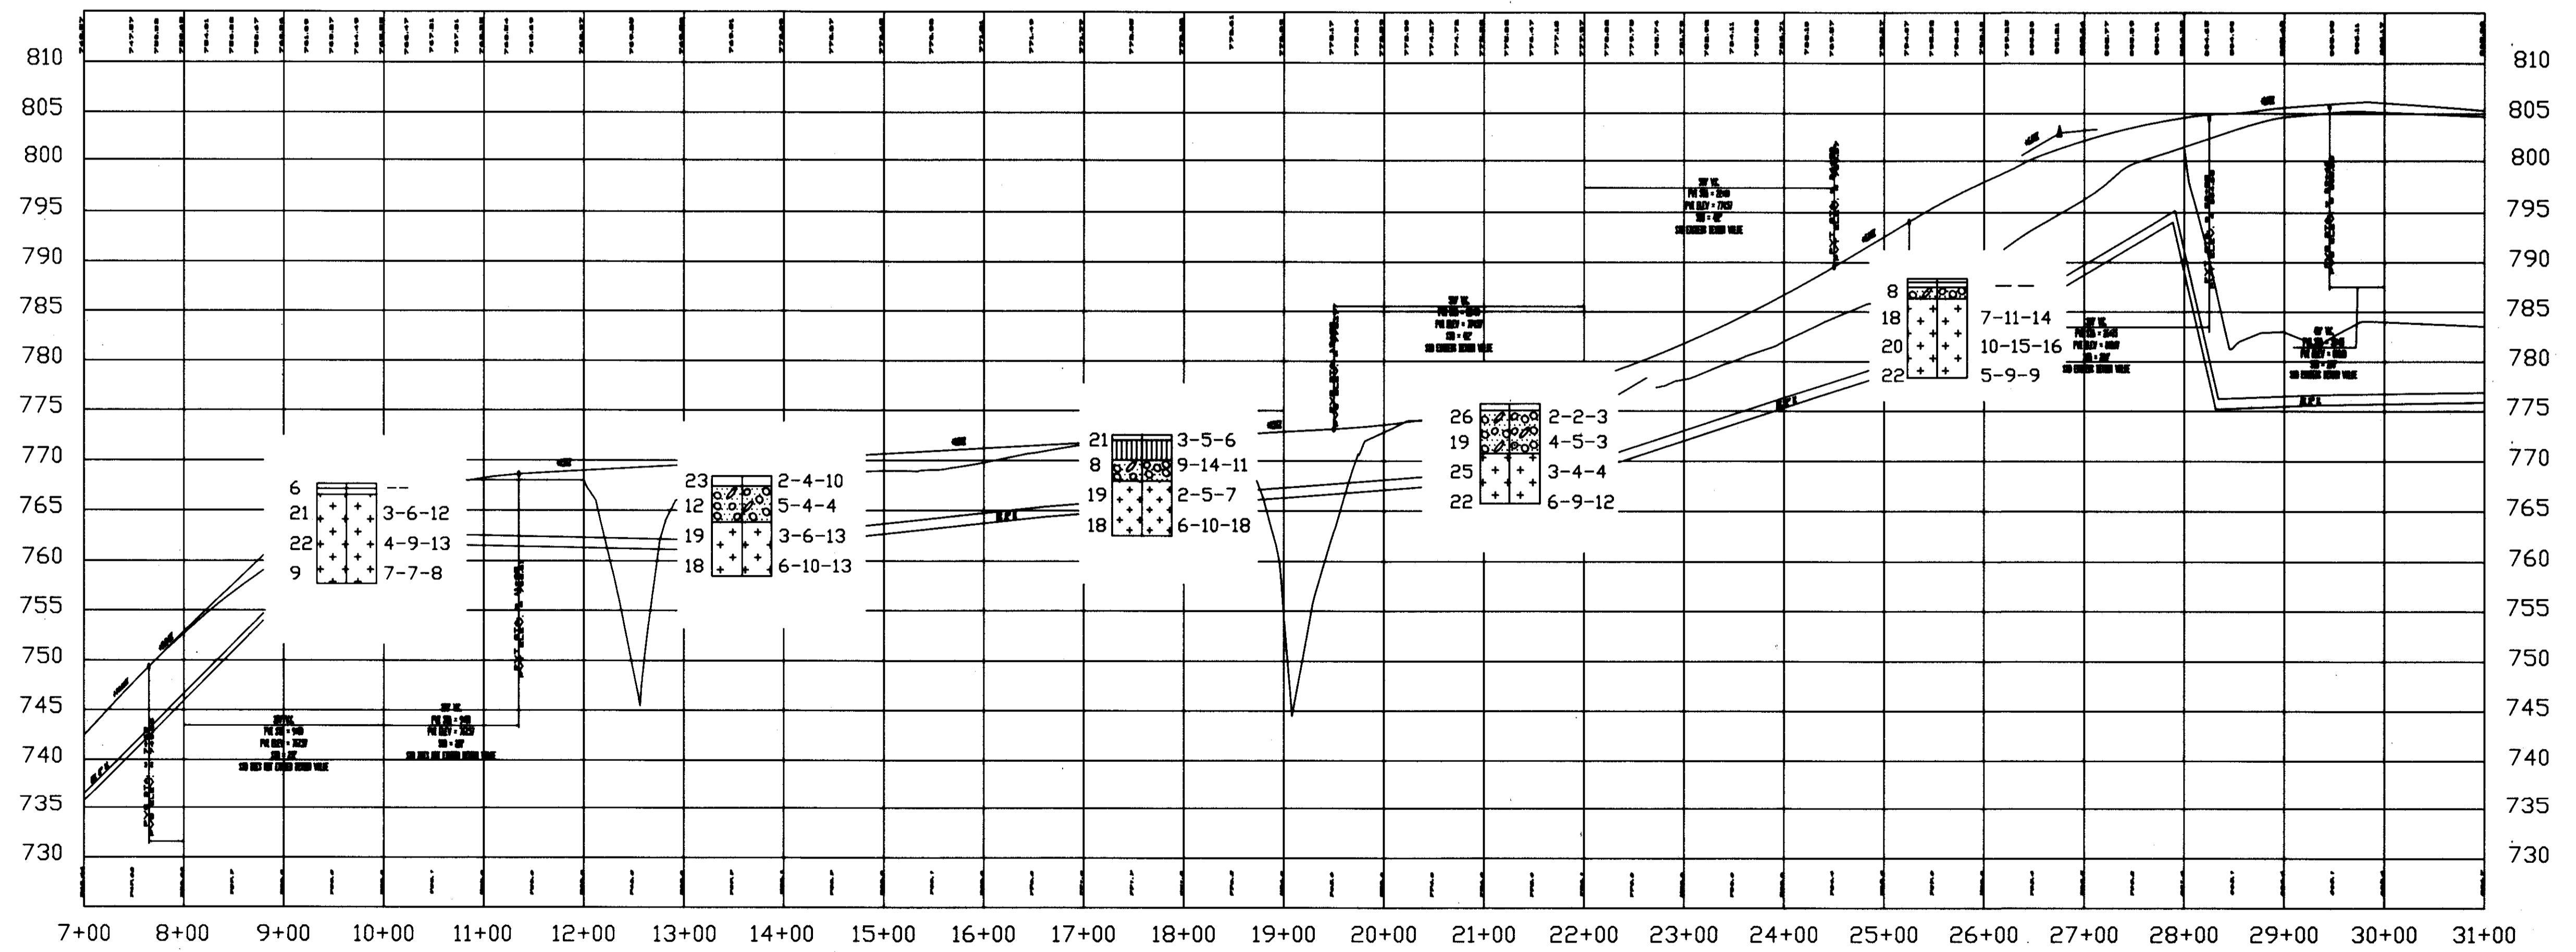

DATE: 3-16-99  
 SCALE: NONE  
 CHECKED: AV SF  
 DRAWN BY: ADJ  
 REVISION:

SITE PLAN

SR 615 / I-90