



B-6 32+99.77, 6.91 ft RT
 B-7 36+33.40, 5.59 ft LT
 B-8 40+33.56, 5.67 ft RT
 B-9 44+38.28, 3.58 ft LT
 B-10 48+26.85, 8.05 ft RT
 B-11 52+16.82, 4.31 ft LT

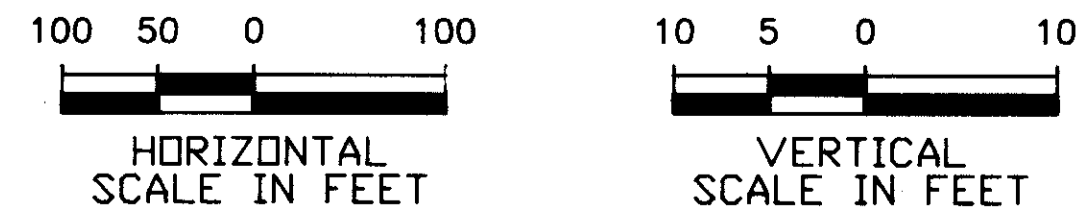

C:\GEOTECH\SR 615\SITE PLAN 2

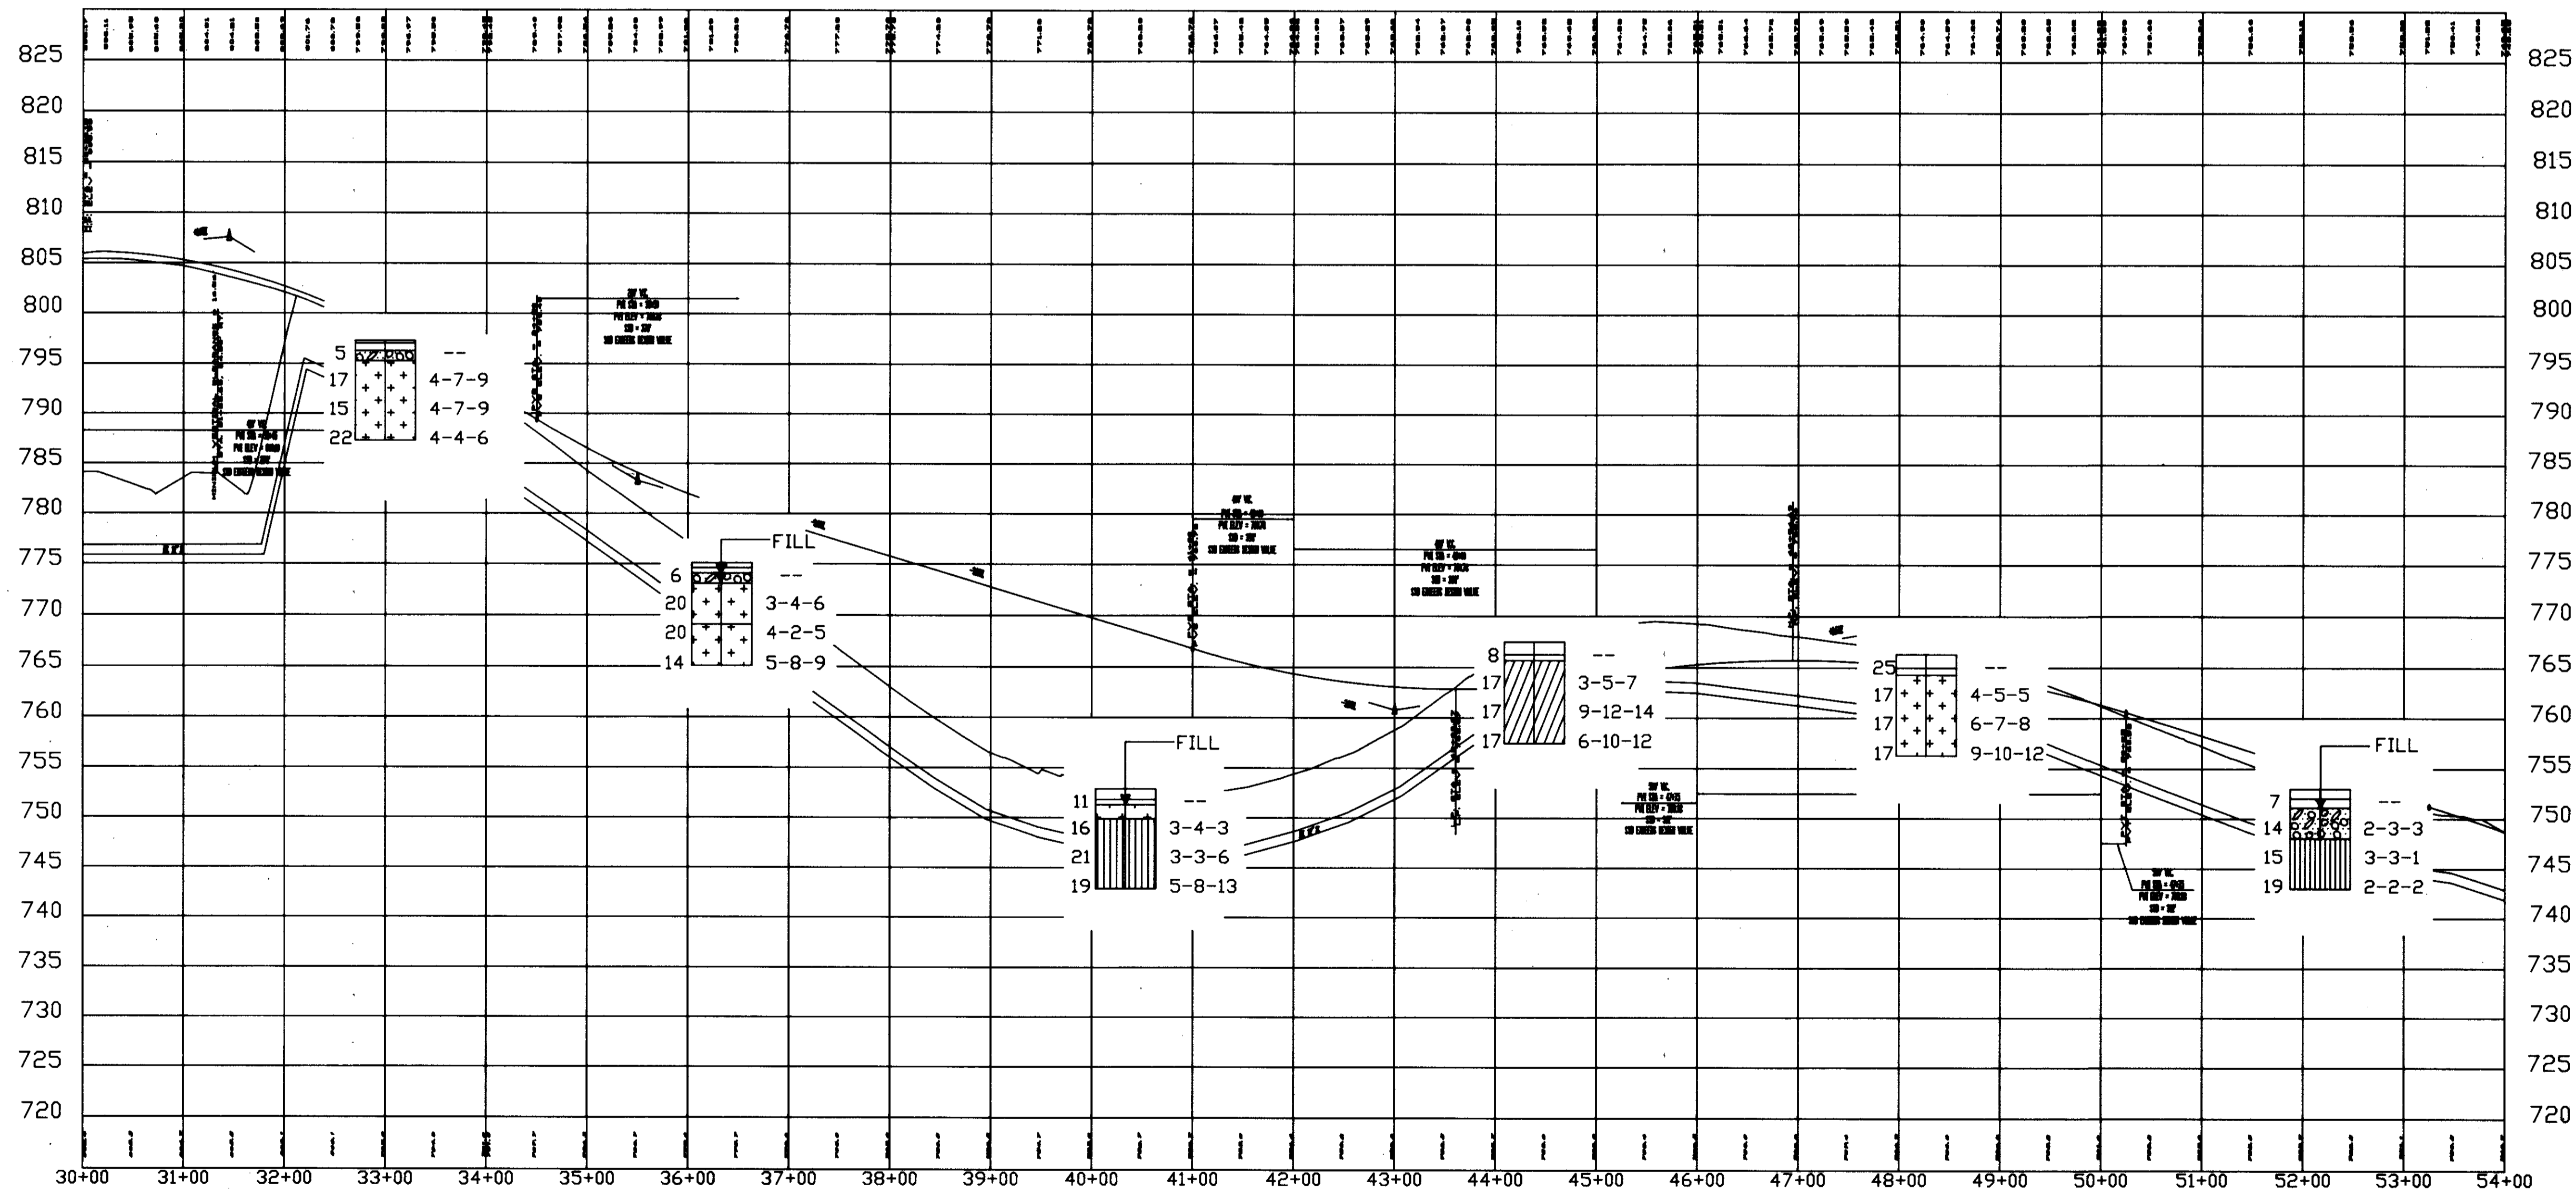

SCALE: NONE
 DATE: 3-16-98
 AV. SY. REVISED:
 CHECKED:
 DRAWN BY: ADJ.
 PROJECT: SR 615 (11) 407-1000

SITE PLAN

SR 615 / 1-90