

hl-[-]

H-11

STATE OF OHIO
DEPARTMENT OF HIGHWAYS

FED. AID PROJECT	STATE	FED. RD. DIST. No.	FISCAL YEAR
	OHIO		24
S.H. No. 604 Sec. Willowick, A & Willoughby Lake County			
LAK SR 640			
0.00 - 2.85			

WILLOWICK-WILLOUGHBY ROAD

S.H. (I.C.H.) NO 604

SEC. WILLOWICK, A and WILLOUGHBY

PET. NO.

LAKE

COUNTY

WILLOUGHBY TWP.

DECEMBER 1931

The Standard Specifications of the State of Ohio, Department of Highways, in force on date of contract will govern this improvement.

I hereby approve these plans and declare that the making of the improvement will not require the closing to traffic of the highway

We, the Village Council of Willoughby, Ohio hereby approve these plans; said approval is shown by evidence of passage of Resolution No. passed by the Village Council of Willoughby, Ohio on the 21st day of March, 1932.
Arville Miller
Clerk.

We, the Village Council of Willowick, Ohio hereby approve these plans; said approval is shown by evidence of passage of Resolution No. 224 passed by the Village Council of Willowick, Ohio on 17th day of March 1932.
John C. Nettman
Clerk.

CONVENTIONAL SIGNS



State Line	_____
County Line	_____
Township Line	_____
Section Line	_____
Property Line not fenced	_____
Center Line	_____
City or Village Line	_____
Fence	* * * * *
Telephone or Telegraph	T T T T T T T T T T
Steam Railroad	_____
Guard Rail	_____
Drain Pipe (New)	_____
Drain Pipe - Old	_____

We, the Commissioners of Lake County hereby approve these plans and certify that the right of way 60' minimum width is available for the construction, maintenance and repair of the above highway.

Chas. Manchester
A. O. Reynolds
W. H. Alexander
Date, March 21/32 County Commissioners.

INDEX

Title page	page 1
Typical Sections	" 2
Plan and profile	" 3-8a
Cross Sections	" 9-17
Structures	" 18-22
Summary of Quantities	" 23-24
Std. Draw. No. 300, BC-A.	

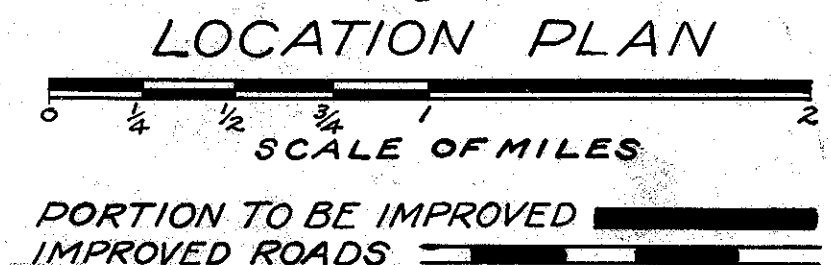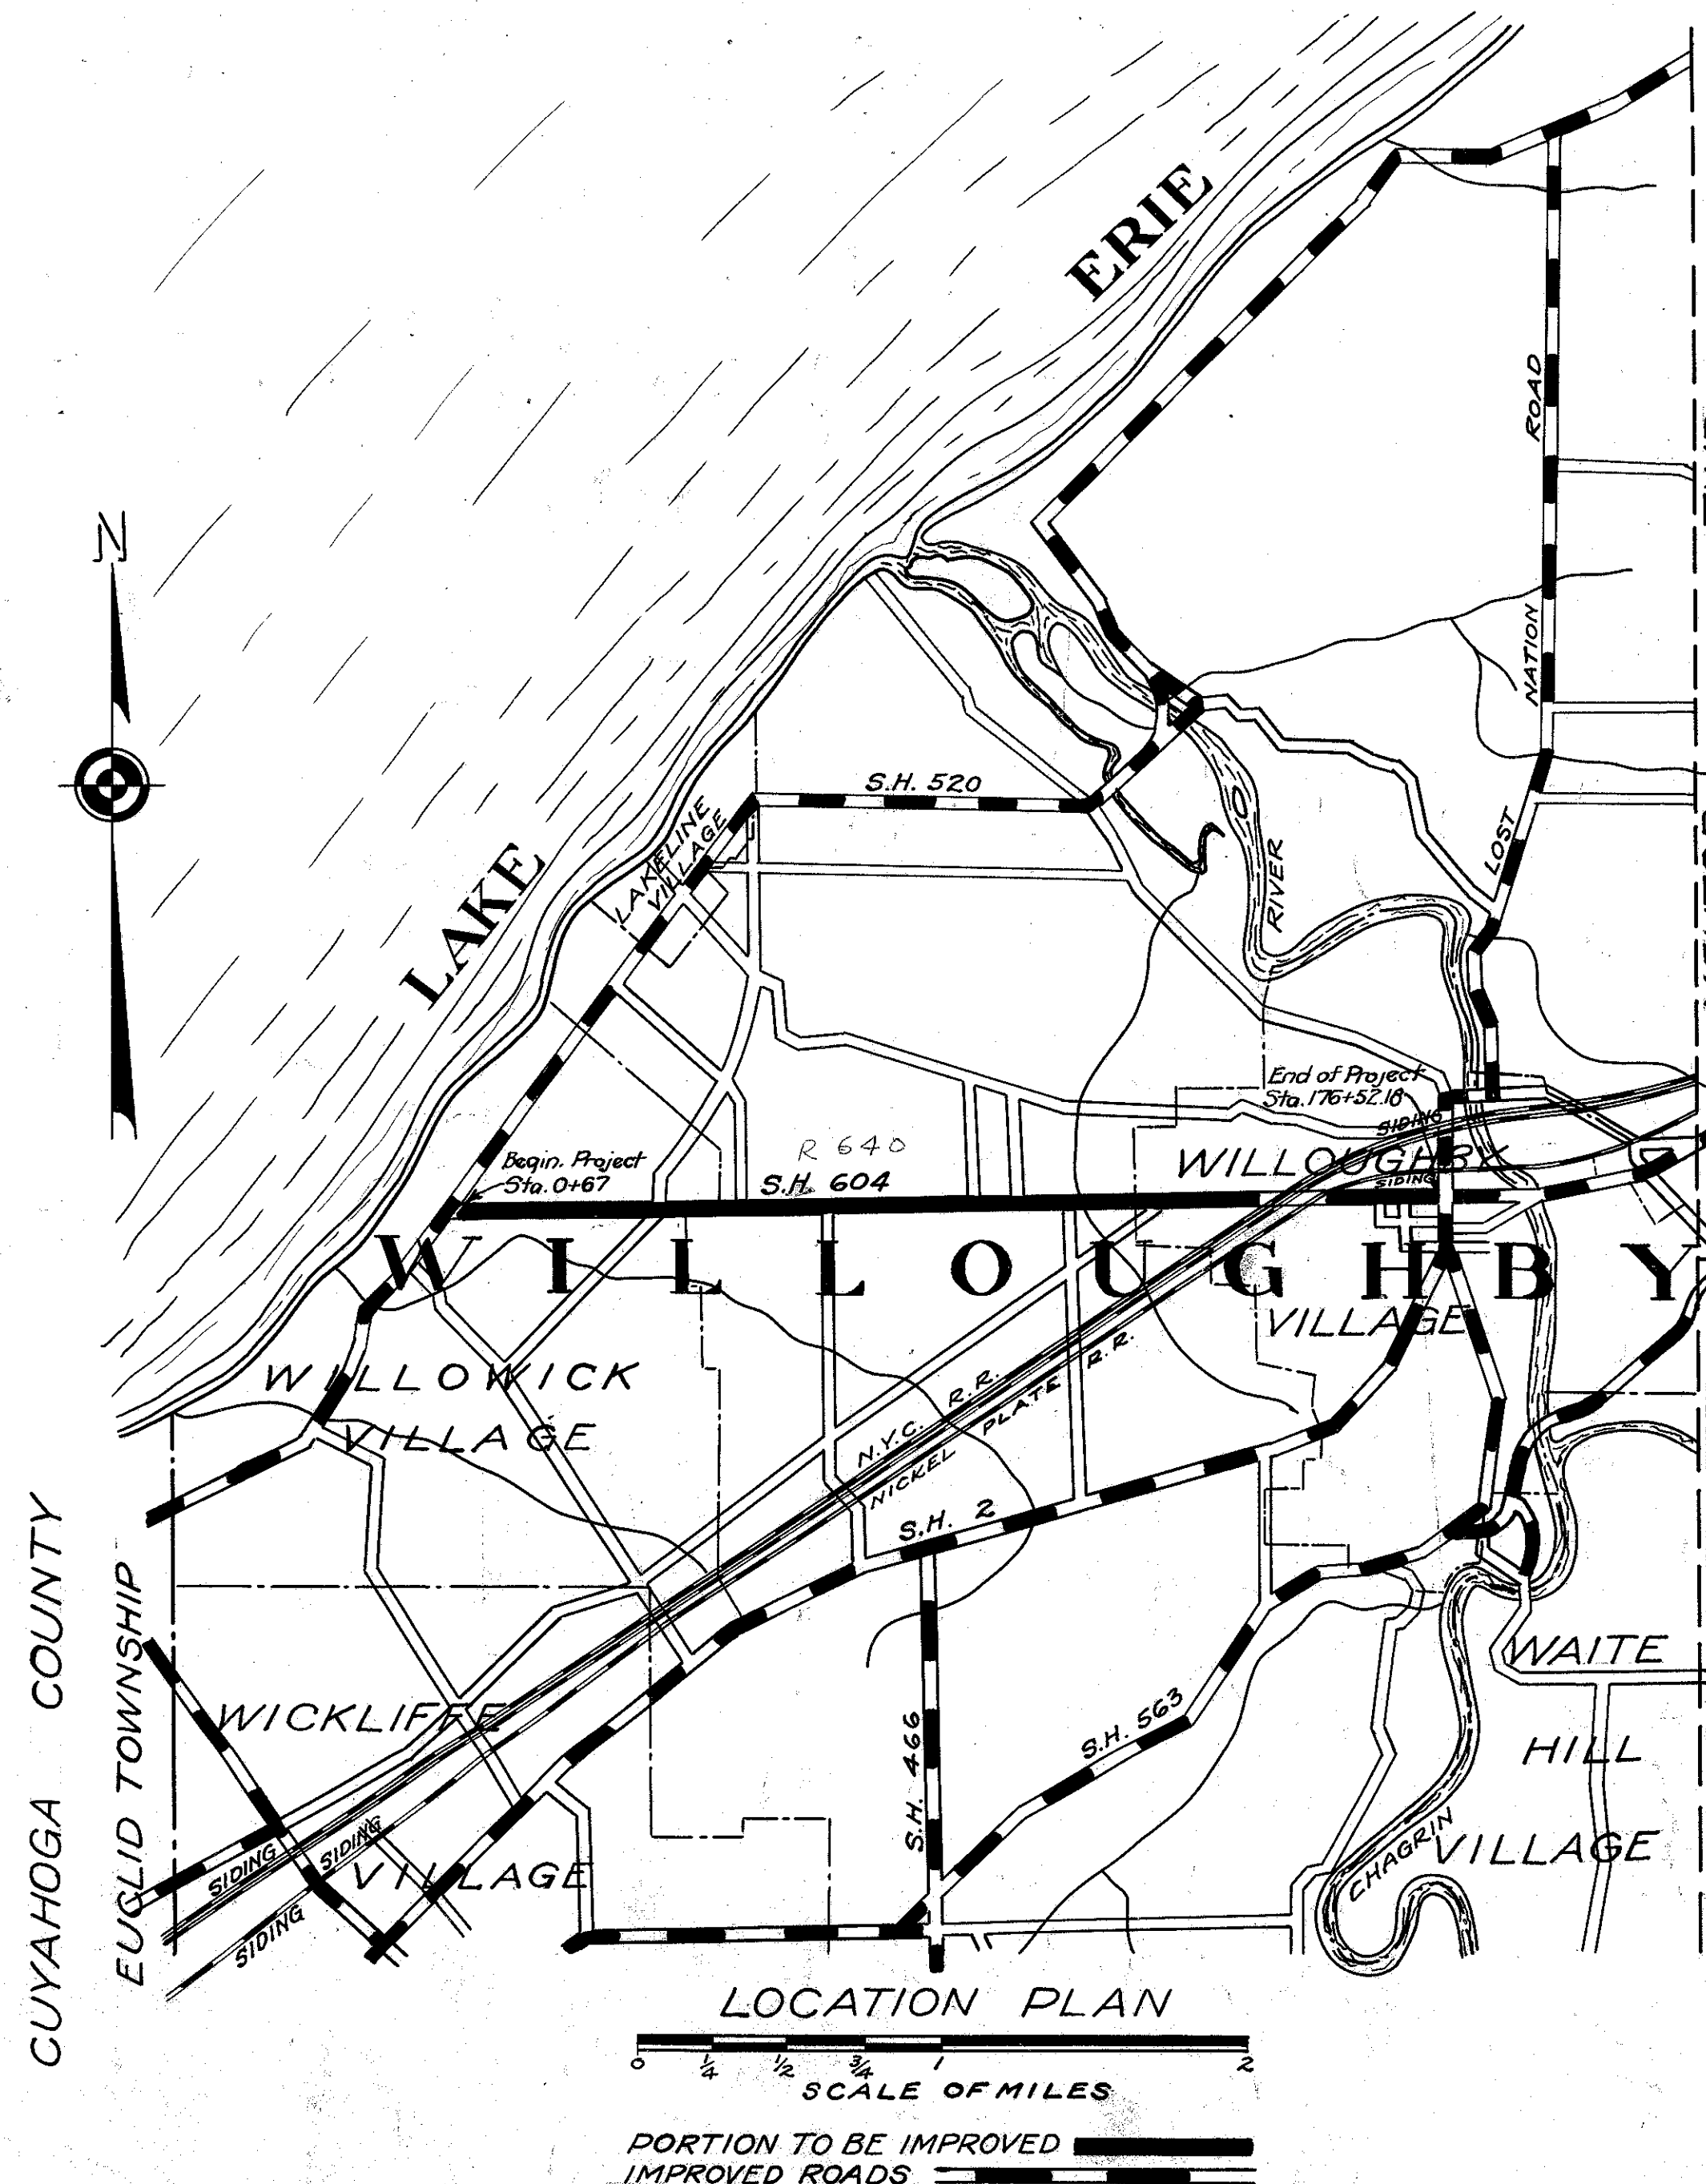

CONSTRUCTION BUREAU
APR 11 1932
GROUND PHOTOLAB

SCALES

Plan	1"=100'
Profile (vertical)	1"=10'
Profile (horizontal)	1"=100'
Cross-Sections	1"=5'

Approved: *A. B. Wilson*
Date, 3/18/32 Resident District Deputy Director

Approved: *W. C. Hill*
Date, 3/21/32 Resident Division Deputy Director

Approved: *Edwin Hilty*
Date, 3/21/32 Chief Engineer Bureau of Construction

Approved: _____
Date, _____ Chief Engineer Bureau of Maintenance

Approved: _____
Date, _____ Chief Engineer Bureau of Bridges

Approved: *H. O. Chapman*
Date, 3-31-32 Chief Engineer & First Assistant Director

Approved: *O. W. Murrell*
Date, 3-31-32 Director of Highways.

Recommended for Approval: _____
Date, _____ District Engineer Bureau of Public Roads

Recommended for Approval: _____
Date, _____ Chief Engineer Bureau of Public Roads.

Approved: _____
Date, _____ Chief of Bureau.

OK for Cons. Willoughby & Willoughby over old track part
Ed M. Jones

000156