

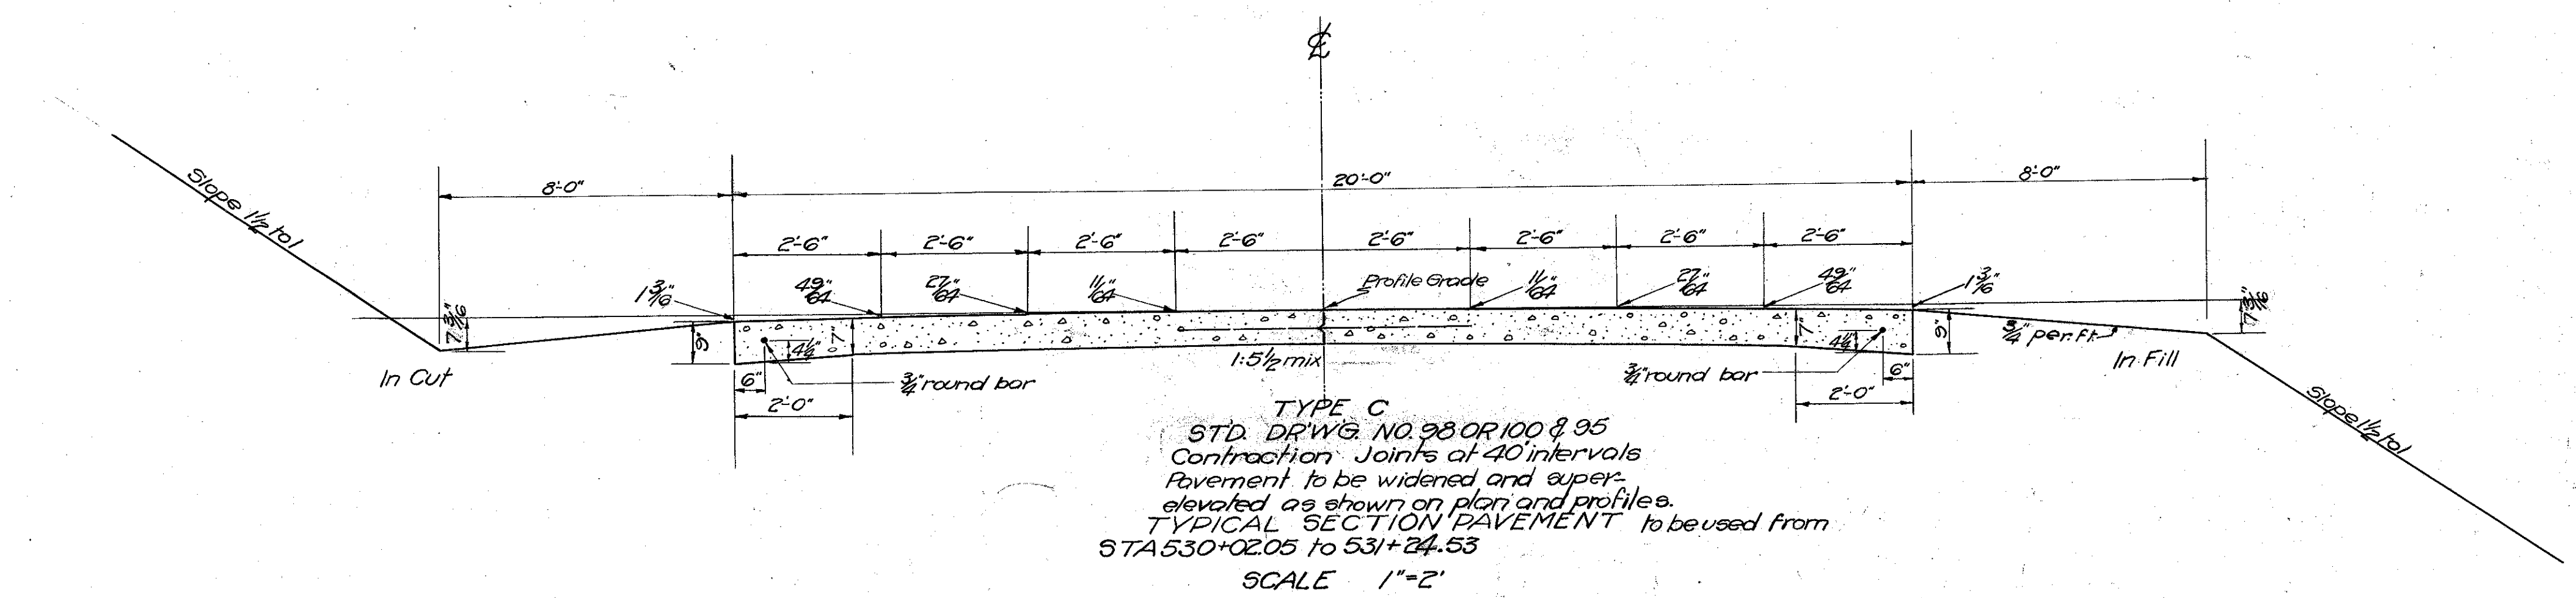
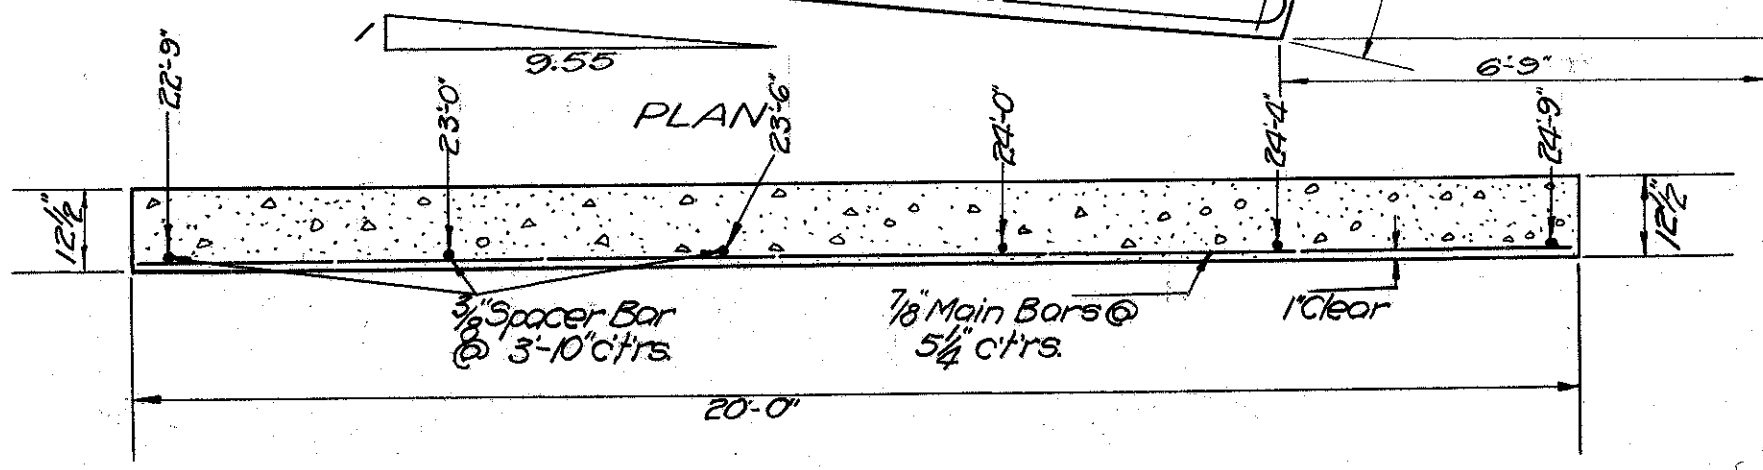


TYPICAL SECTION

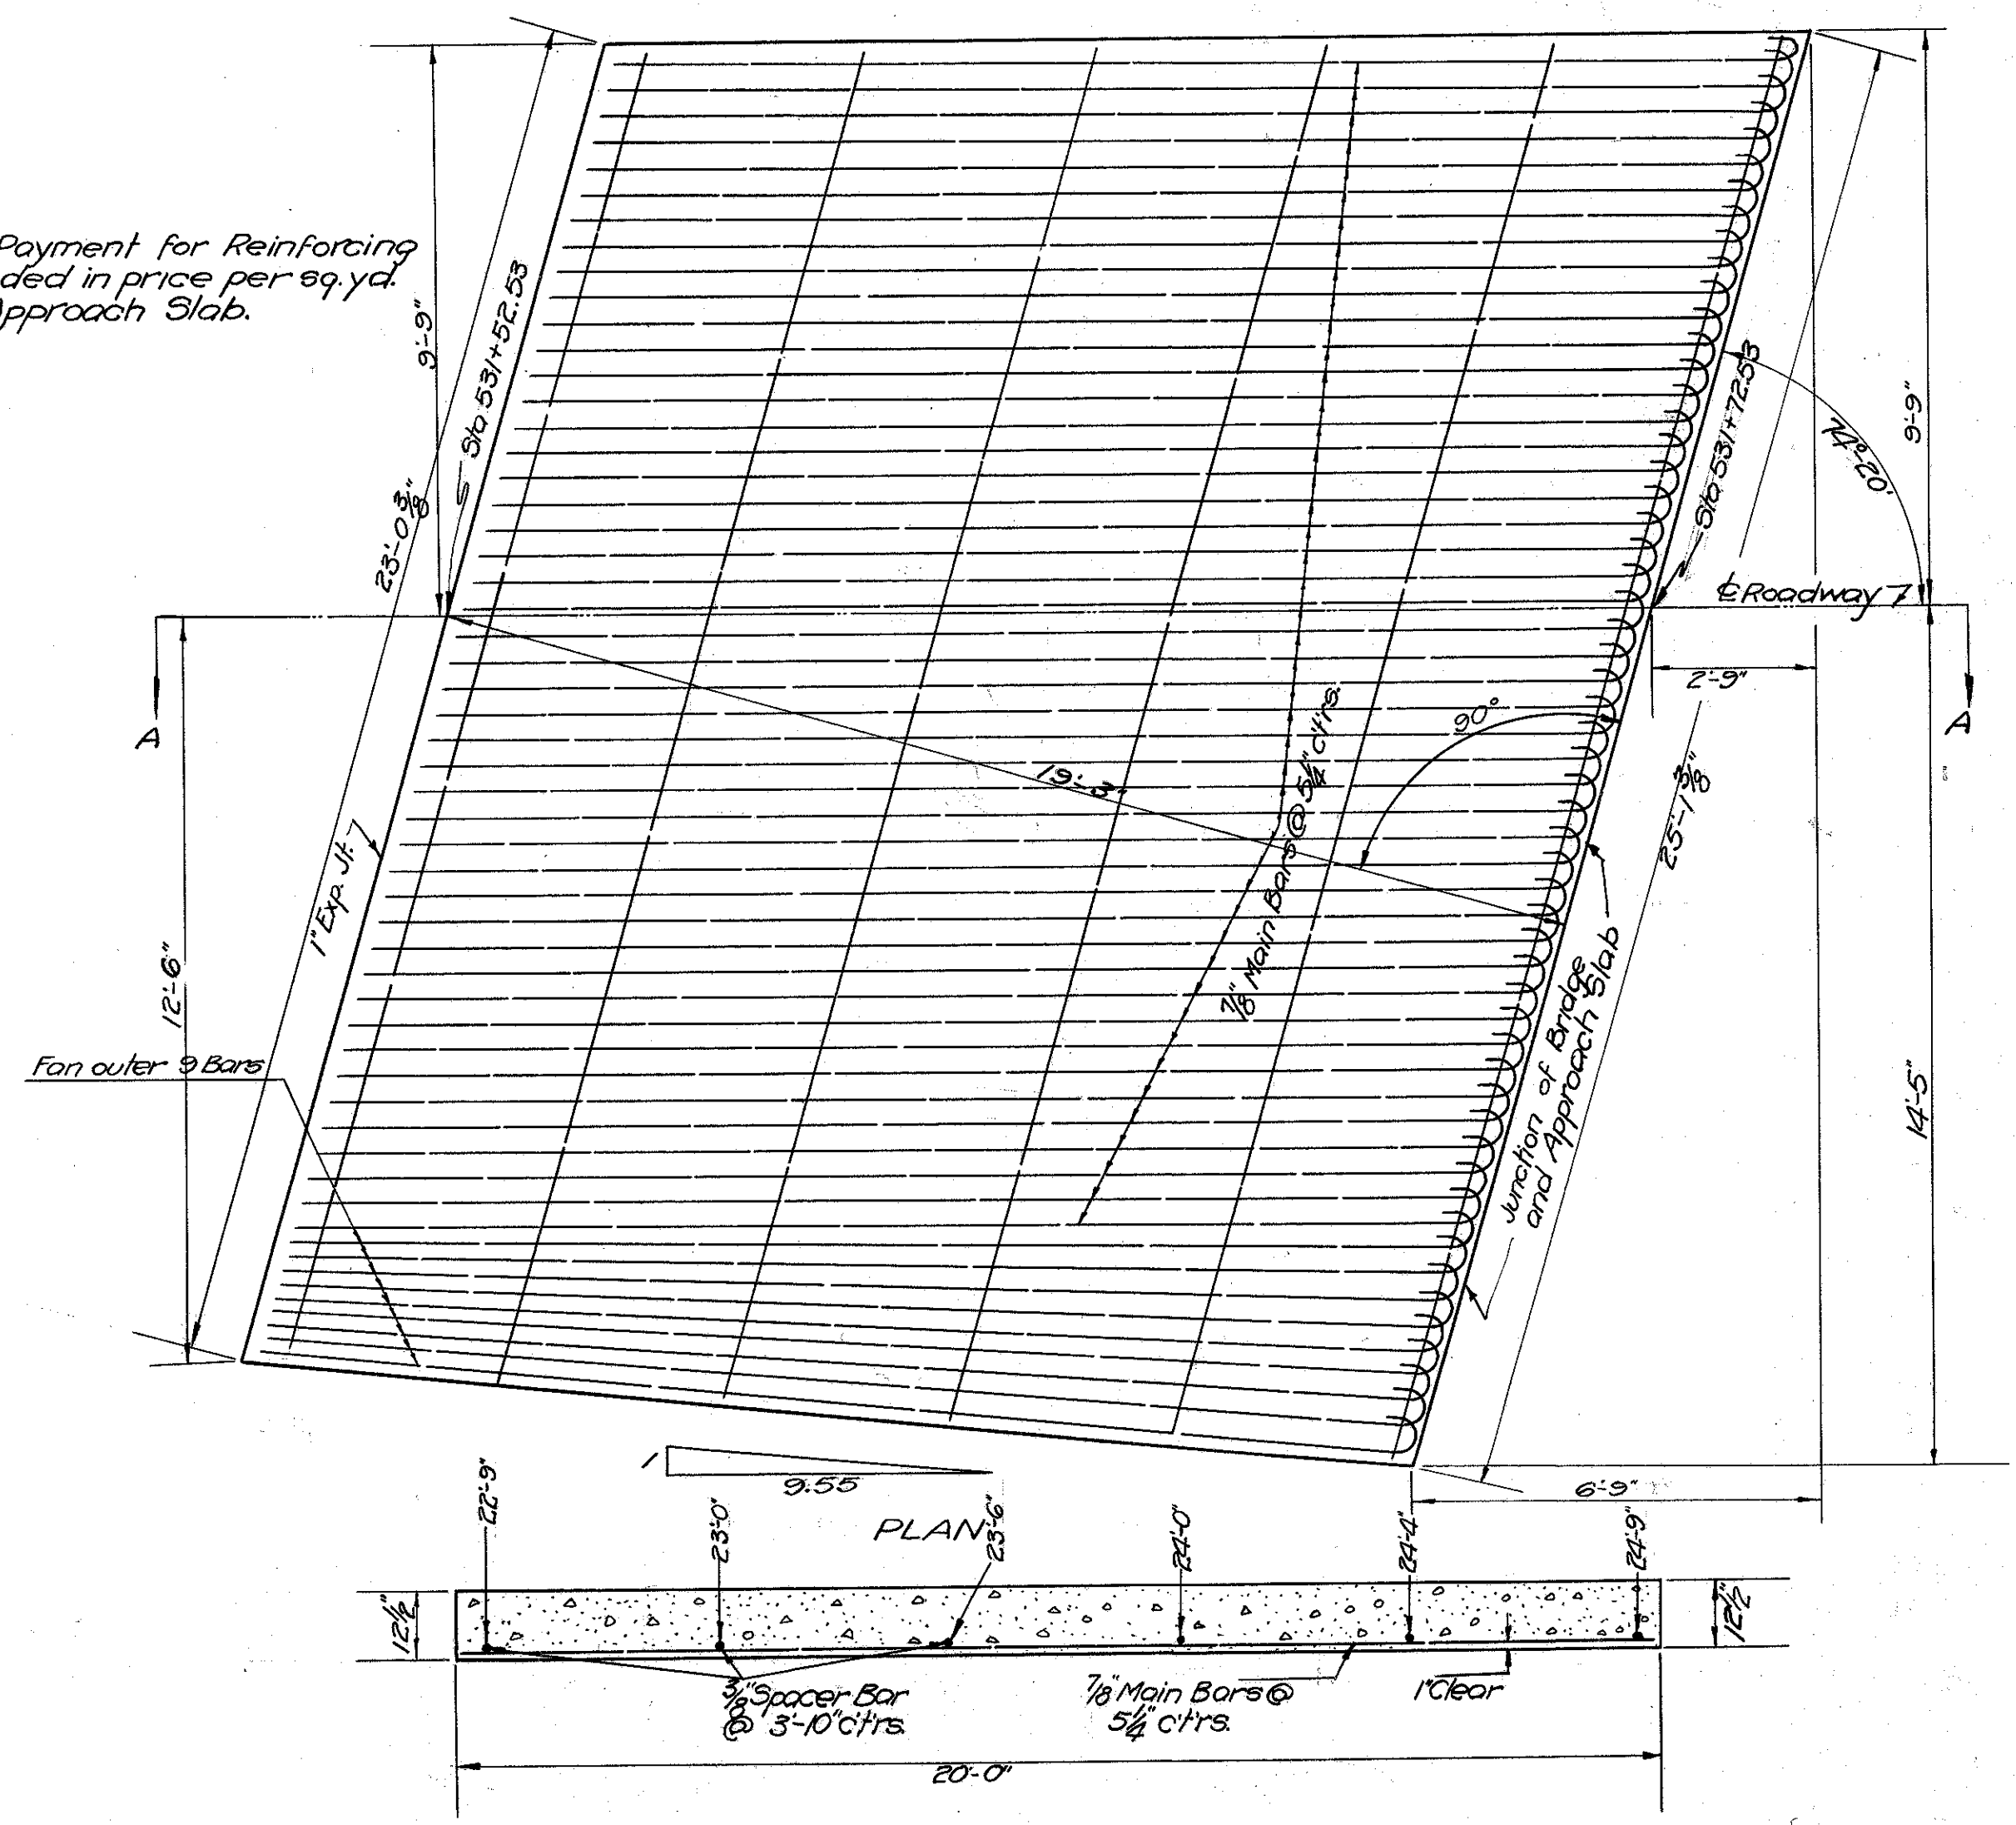


TYPE C
 STD. DWG. NO. 98 OR 100 & 95
 Contraction Joints at 40' intervals
 Pavement to be widened and super-elevated as shown on plan and profile.
 TYPICAL SECTION PAVEMENT to be used from STA 530+02.05 to 531+24.53
 SCALE 1"=2'

N.B. Payment for Reinforcing included in price per sq. yd. of Approach Slab.

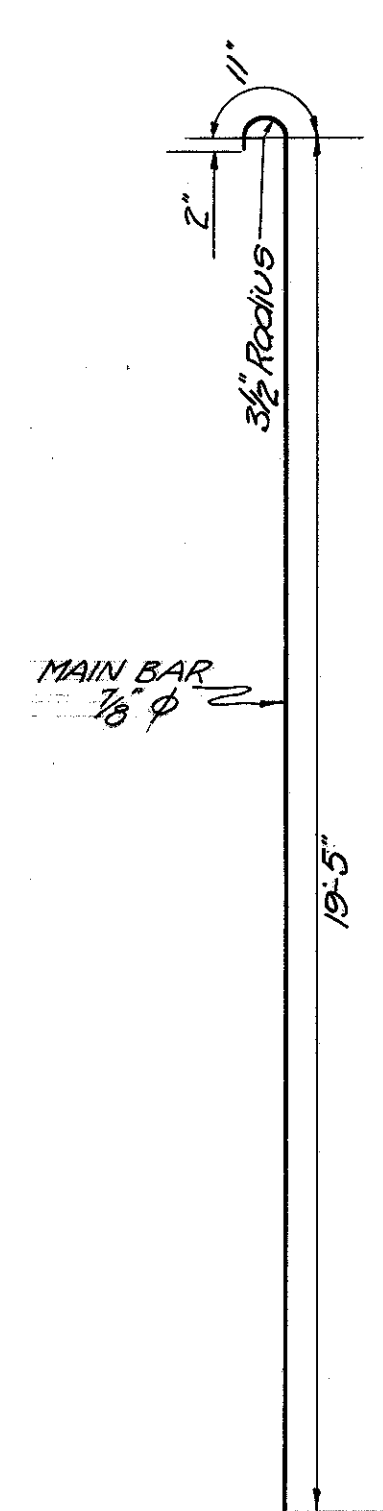

SECTION A-A
 DETAIL OF APPROACH SLAB Std. Dr. # A5.2430

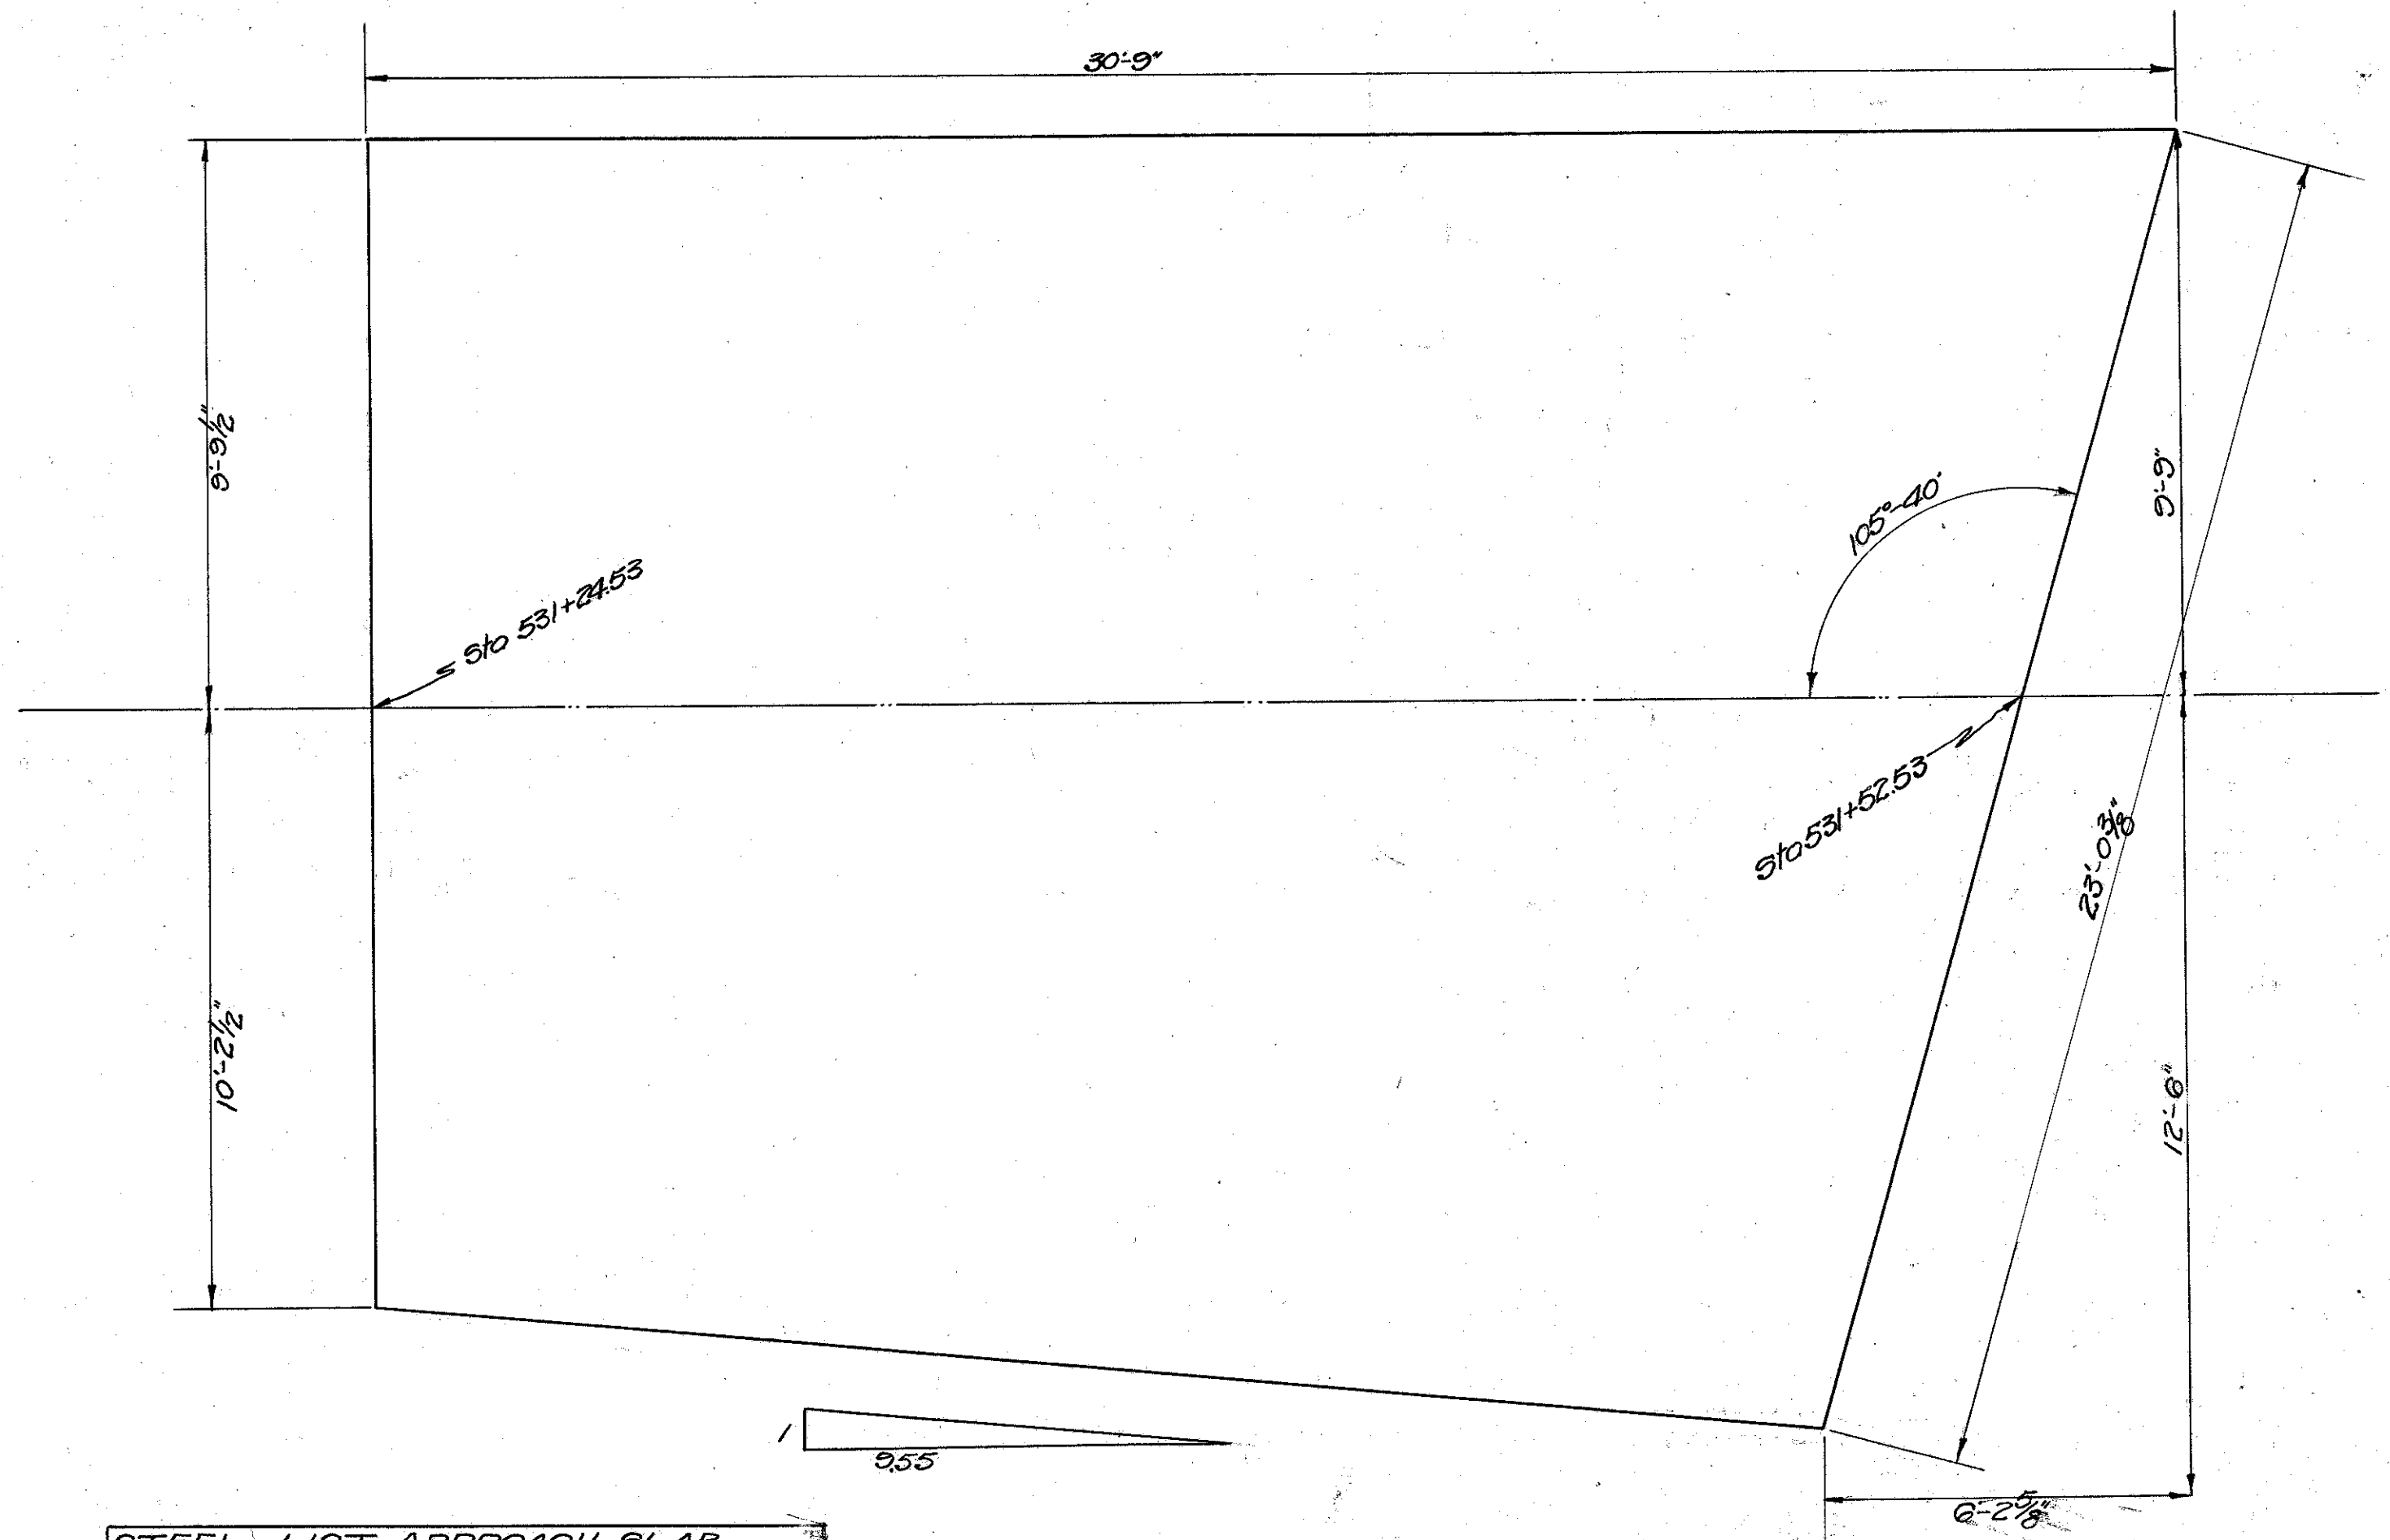

STEEL LIST APPROACH SLAB					
Mark	Size	Spacing	No.	Length	Weight
Main	1/8" φ	5/4 c'trs	55	20'-6"	2305#
Spacer	3/8" φ	3'-10" c'trs	5	Variable	54#

DETAIL OF PAVEMENT
 STA 531+24.53 to STA 531+52.53