
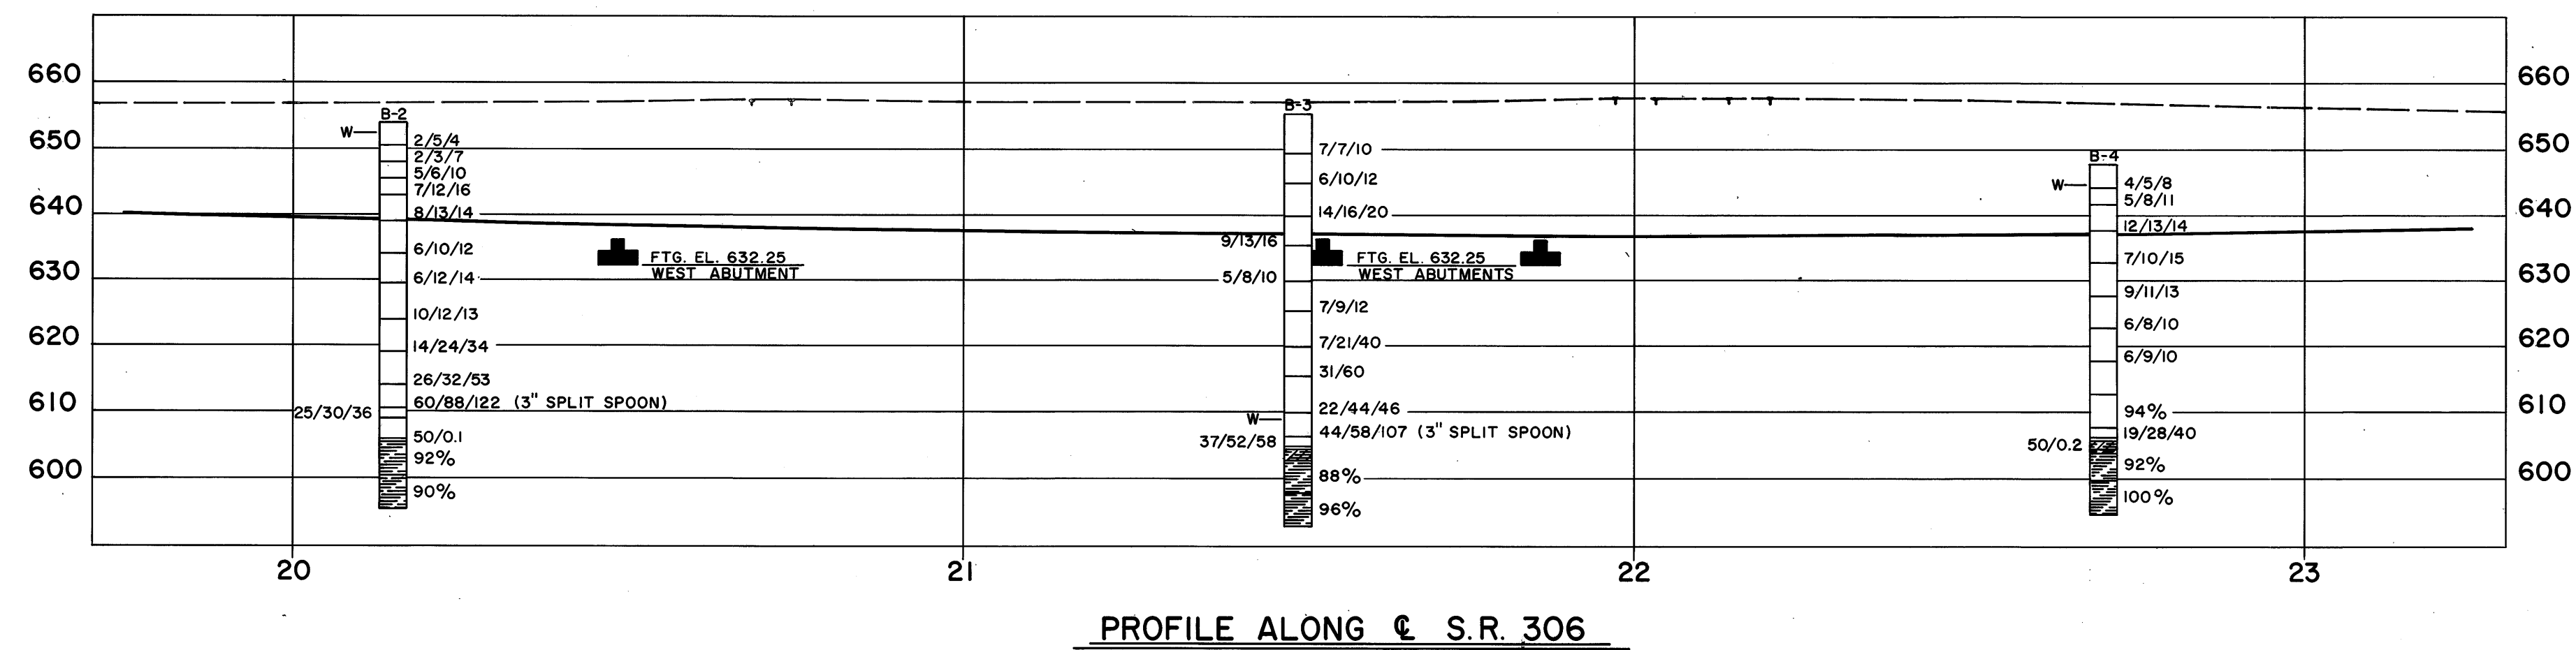


MICROFILMED
APR 24 1984

LAKE COUNTY
LAK-306-6.15

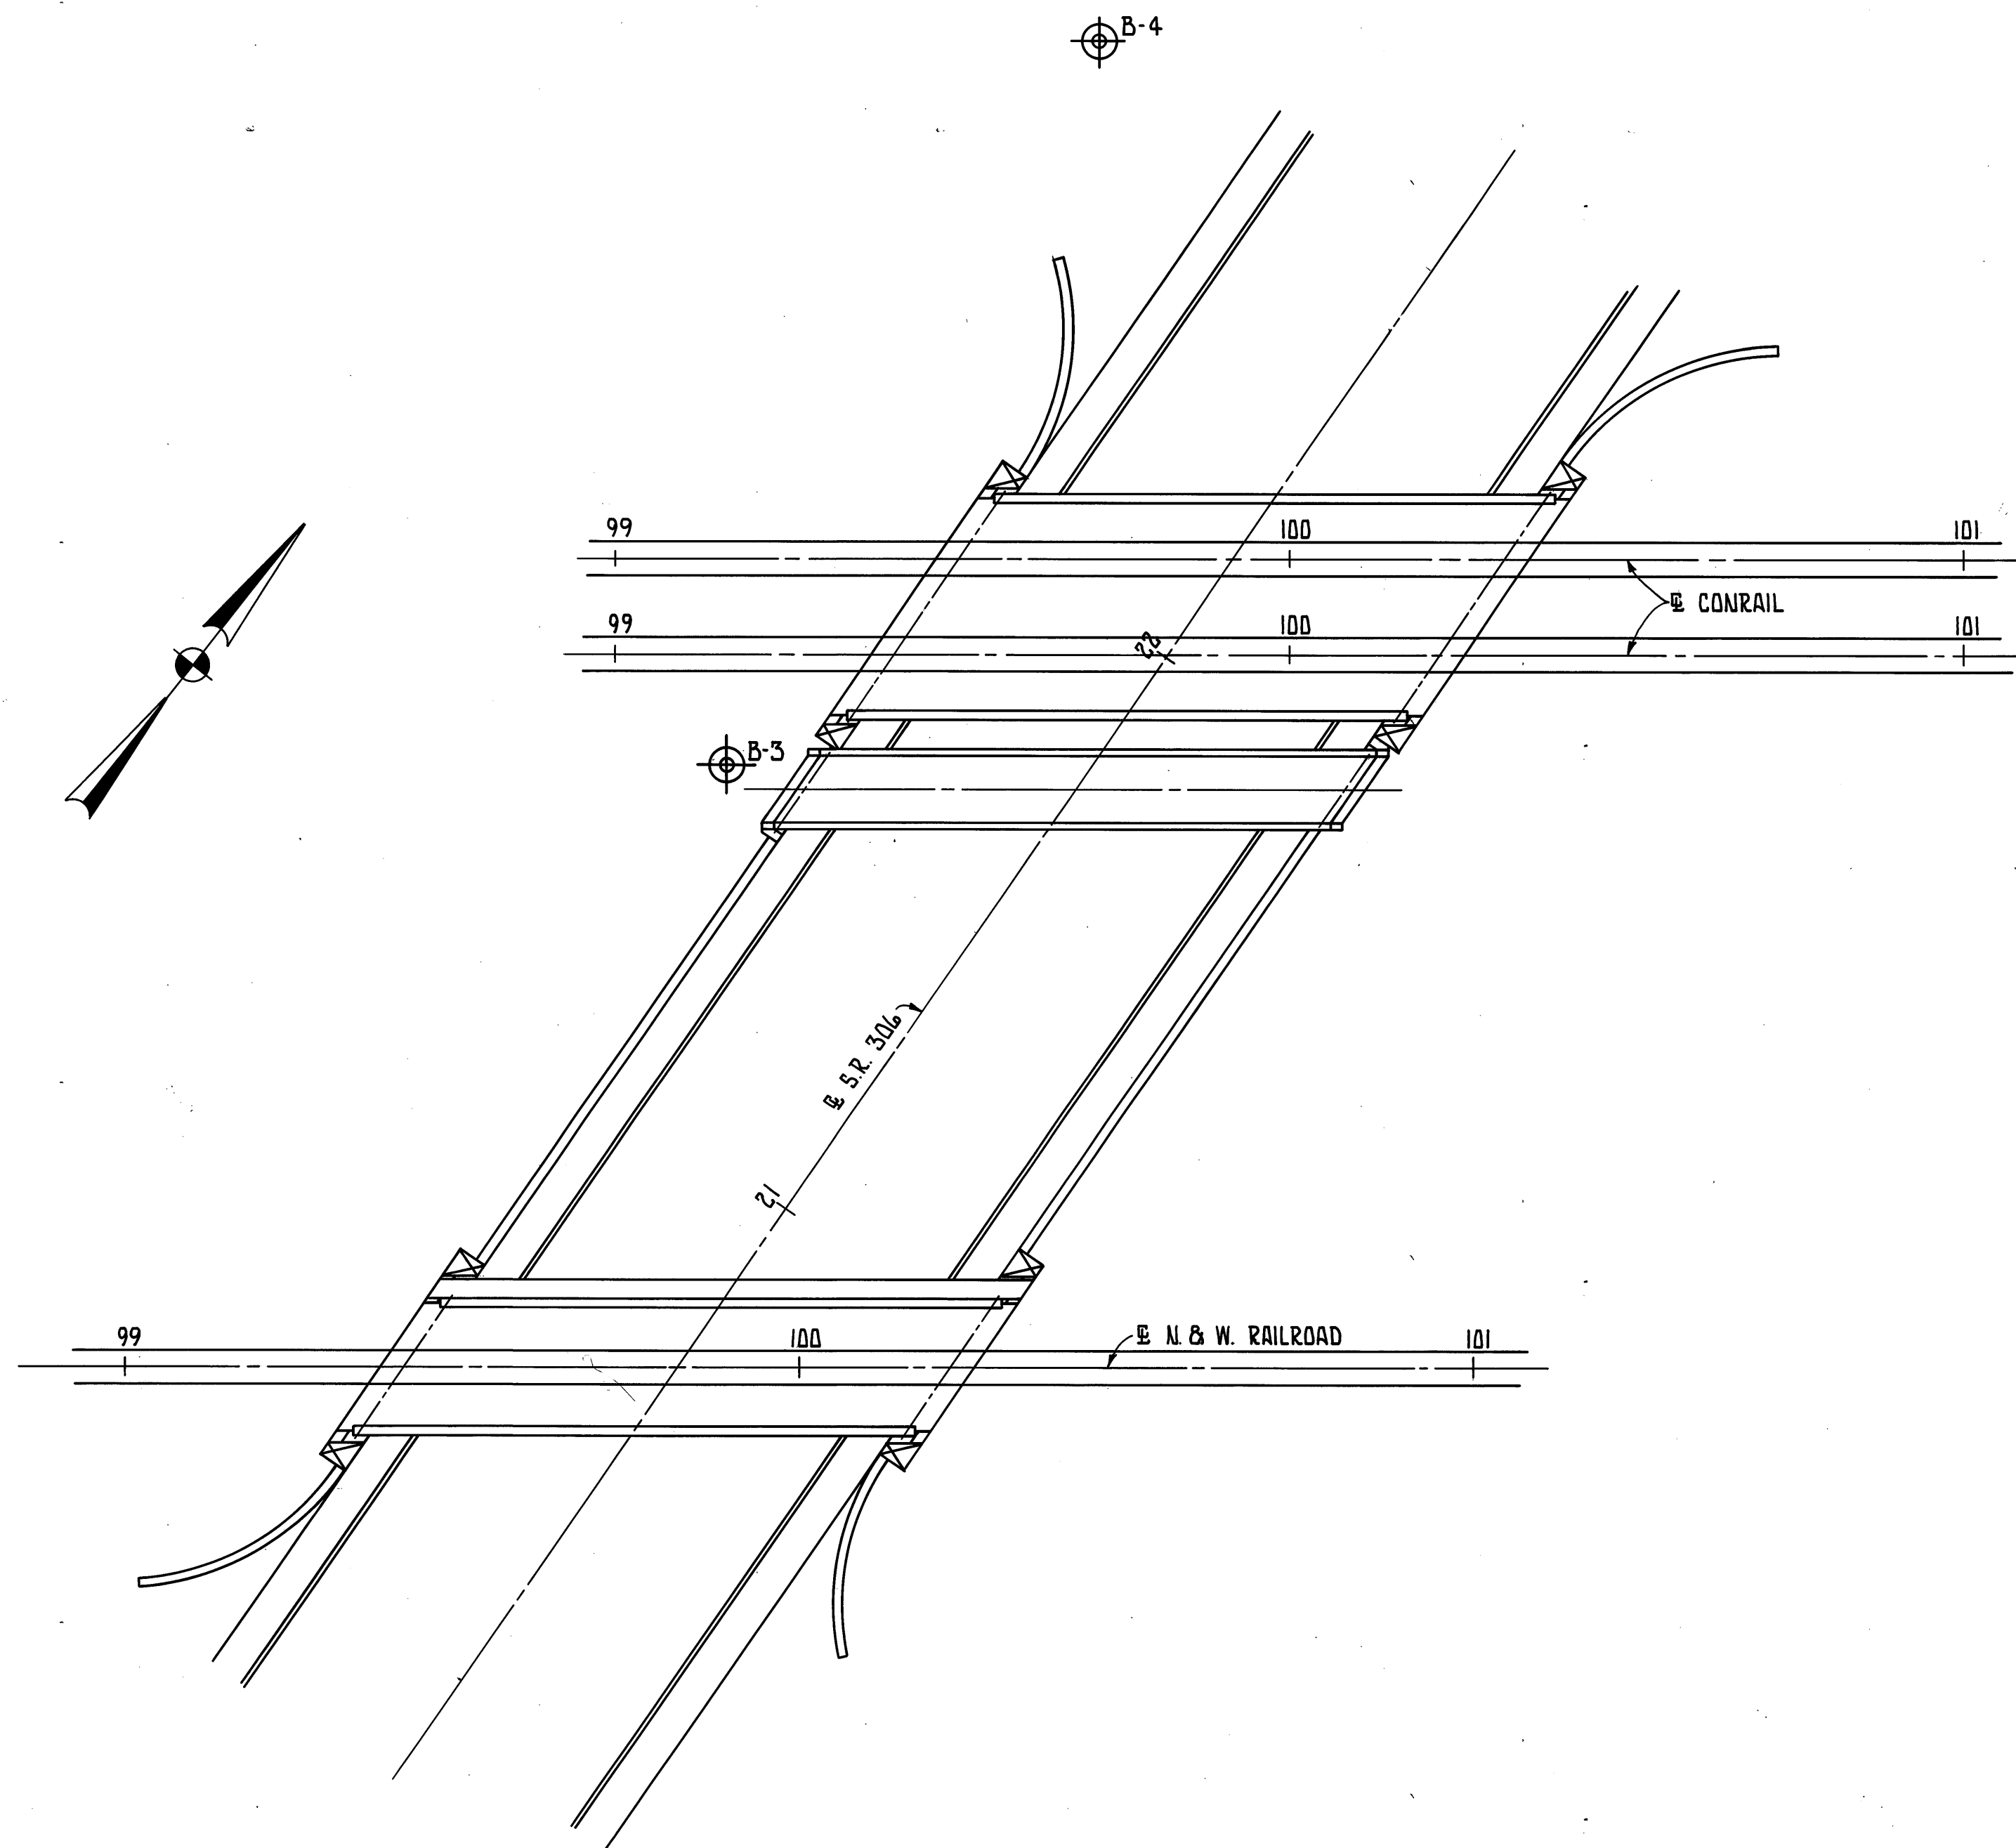

PROFILE ALONG ϵ S.R. 306

FRANKLIN CONSULTANTS INC. 3 / 5					
COLUMBUS, OHIO			Consulting Engineers		
STRUCTURE FOUNDATION INVESTIGATION					
PLAN AND PROFILE					
BRIDGE No. LAK-306-0635					
LAK-306-0637					
LAK-306-0638					
SR. 306 UNDER N&W AND CONRAIL R.R.					
DESIGNED	DRAWN	TRACED	CHECKED	REVIEWED	DATE REVISD
	OK				