
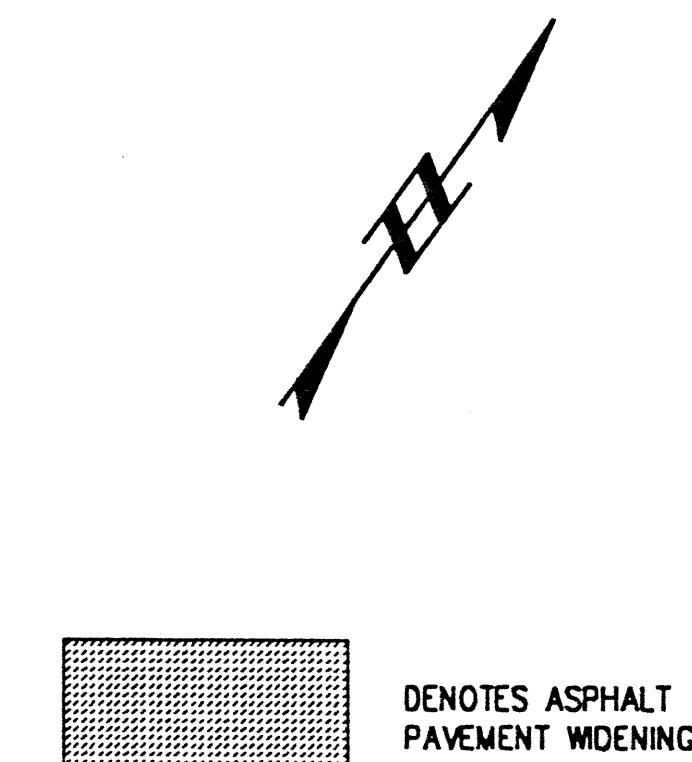
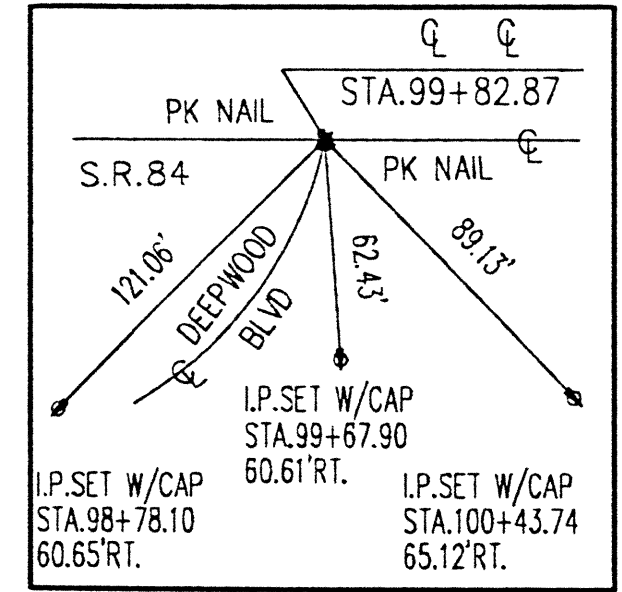


NOTE: FOR INTERSECTION GRADING AND GEOMETRIC DETAILS, SEE SHEET NO. 51

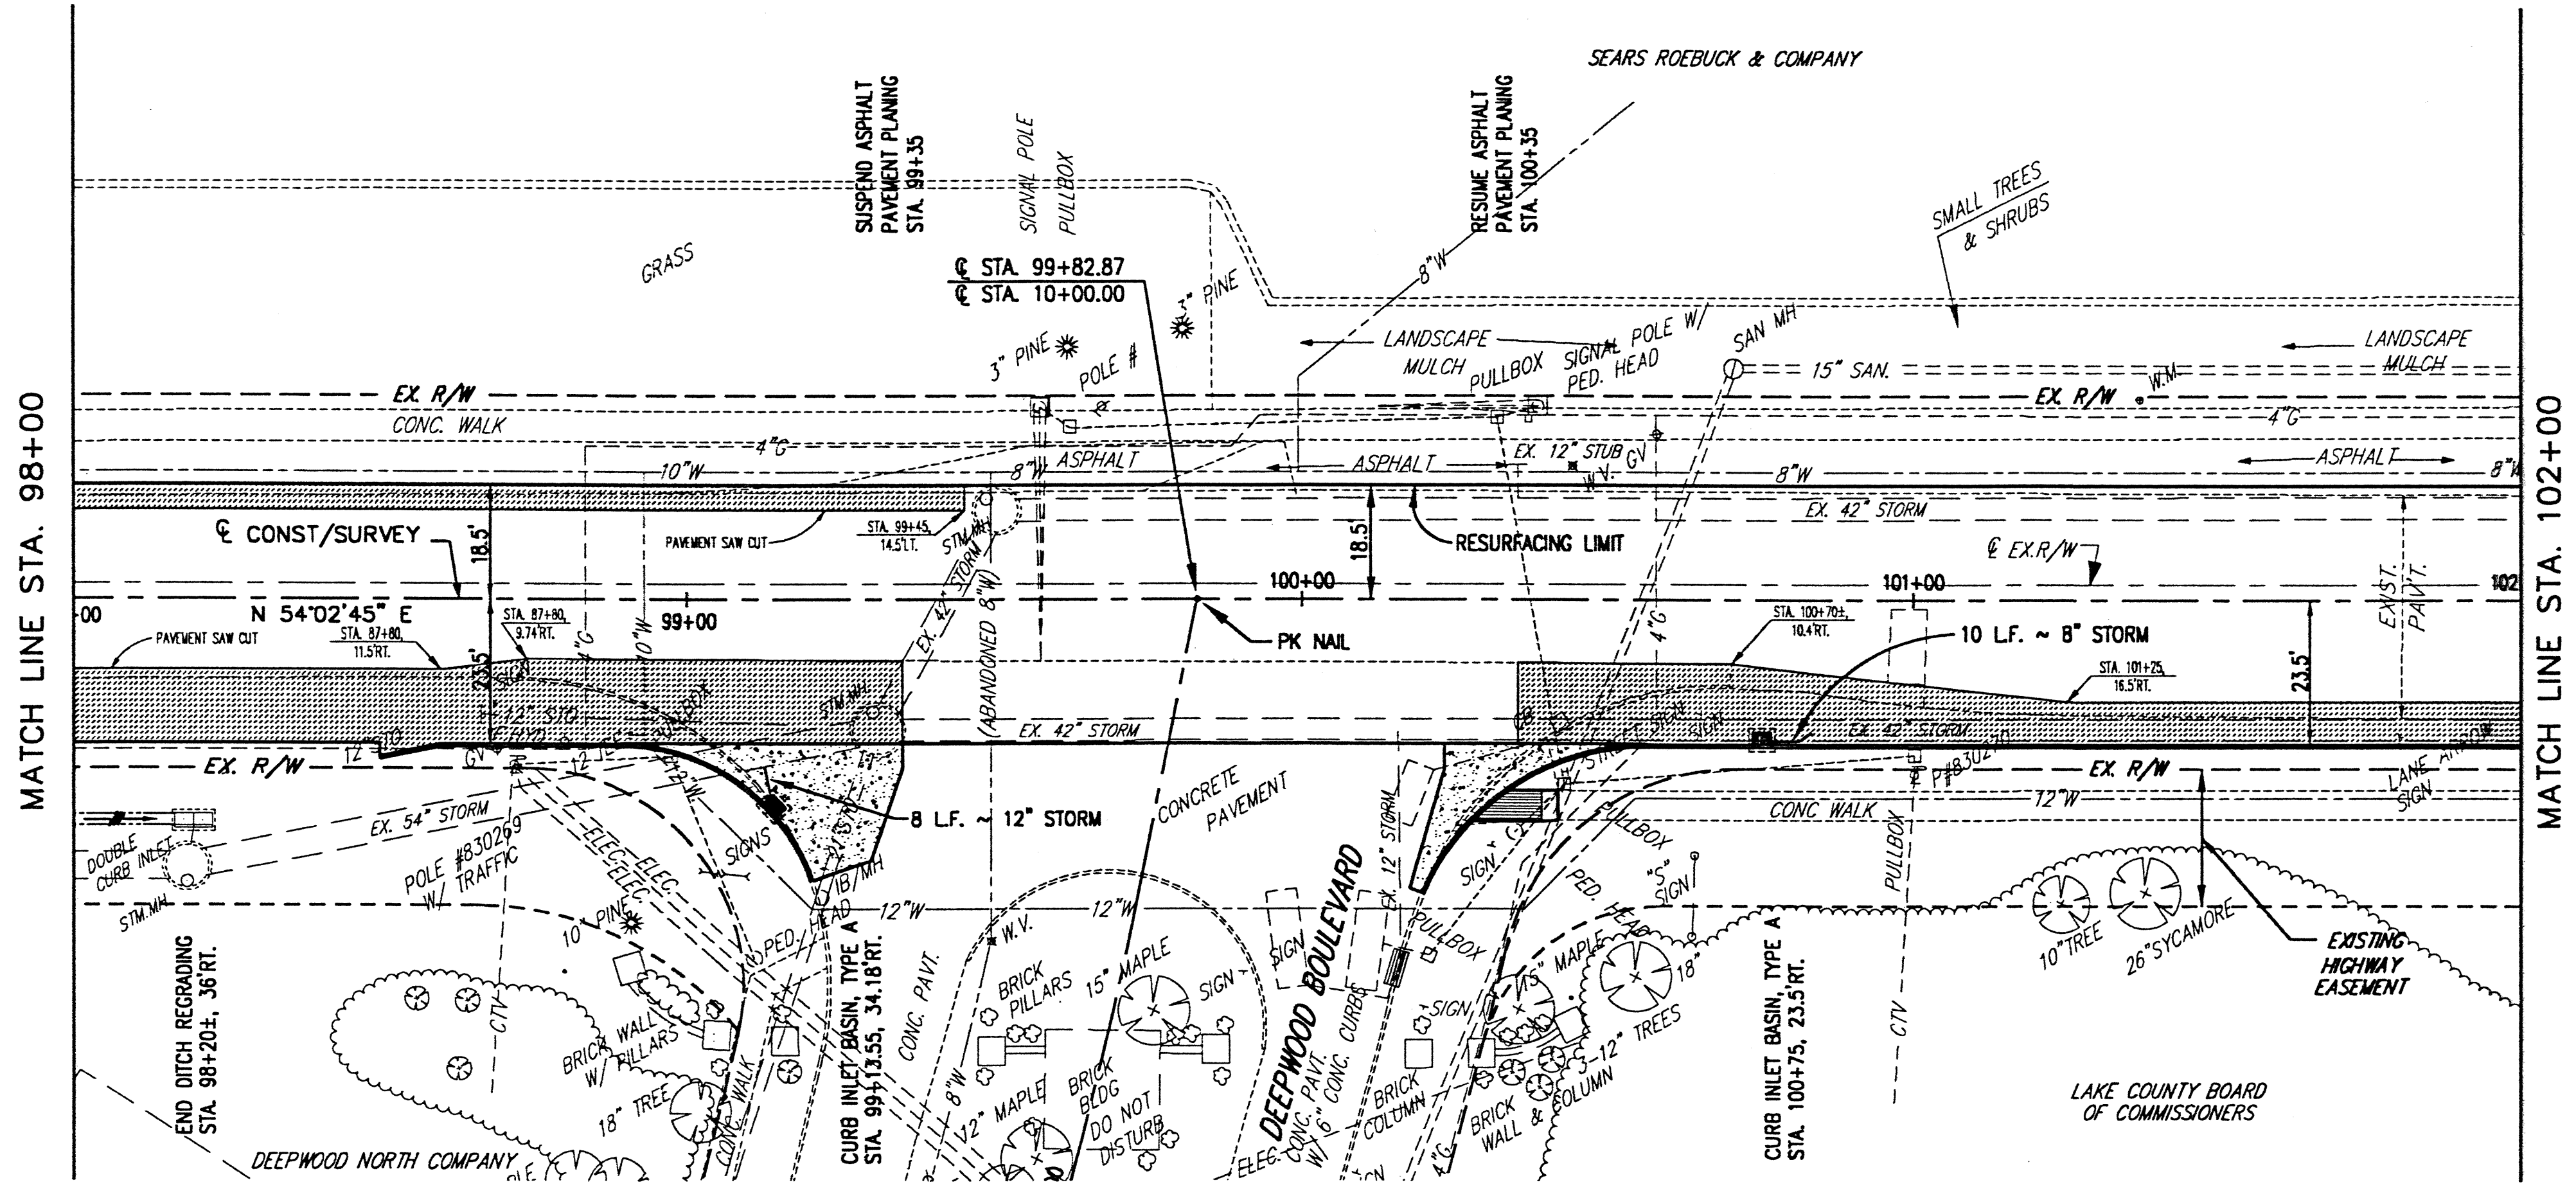

	98+00	99+00	100+00	101+00	102+00
700					
695					
690					
685					
680					
675					
EXISTING PROFILE GRADE	699.24	698.73	697.41	697.02	696.57

H:\2000\00123\DWG\84FF20.DWG - PLOT SCALE = 1:20

**CT Consultants**  
Engineers • Architects • Planners

REV. NO.	DESCRIPTION	DATE	BY	CHK'D.

**STATE ROUTE 84  
INTERIM WIDENING & RESURFACING  
IMPROVEMENTS**

CITY OF MENTOR, LAKE COUNTY, OHIO

DATE: MARCH, 2000  
DRAWN BY: J.J.C.  
CHECKED BY: C.C.H.  
APPROVED BY: C.C.H.  
F.B. No. PG.

**S.R. 84 - PLAN AND PROFILE  
STA. 98+00 TO STA. 102+00**

SCALE	
HOR.	1" = 20'
VERT.	1" = 5'
CONTRACT No.	
00123	
SHEET No.	OF
30	74