

21-H

BRIDGE OVER BATES CREEK

STATE OF OHIO

DEPARTMENT OF HIGHWAYS

PAINESVILLE WARREN ROAD

SH. (I.C.H.) 153

SEC. H

PET. NO.

LAKE

COUNTY

LEROY TOWNSHIP

DEC. 1929

FED.AID PROJECT	STATE	FED.RD. DIST. NO.	FISCAL YEAR
	OHIO		
SH. (I.C.H.) 153			SEC. H
LAKE			COUNTY
SR 66			9.19

1/5

The Standard Specifications of the STATE OF OHIO, Department of Highways, in force on date of contract will govern this improvement.

I hereby approve these plans and declare that the making of the improvement will not require the closing to traffic of the highway and that a temporary bridge and approaches will be provided as indicated on the plans.

Approved A. B. Wilson
Date 1/24/30 Resident District
Deputy Director

Approved A. Leggett
Date 1/27/30 Resident Division
Deputy Director

Approved Robt. S. Reigter
Date 2/1/30 Chief Engineer
Bureau of Construction

Approved _____
Date _____ Chief Engineer
Bureau of Maintenance

Approved J. P. Burkley
Date 2-4-30 Chief Engineer
Bureau of Bridges


Approved Wm. C. Burkley
Date 2-4-30 Chief Engineer & First Asst. Director

Approved Robert W. Mack
Date 2-4-30 Director of Highways


Recommended for Approval _____
Date _____ District Engineer
Bureau of Public Roads

Recommended for Approval _____
Date _____ Chief Engineer
Bureau of Public Roads

Approved _____
Date _____ Chief of Bureau

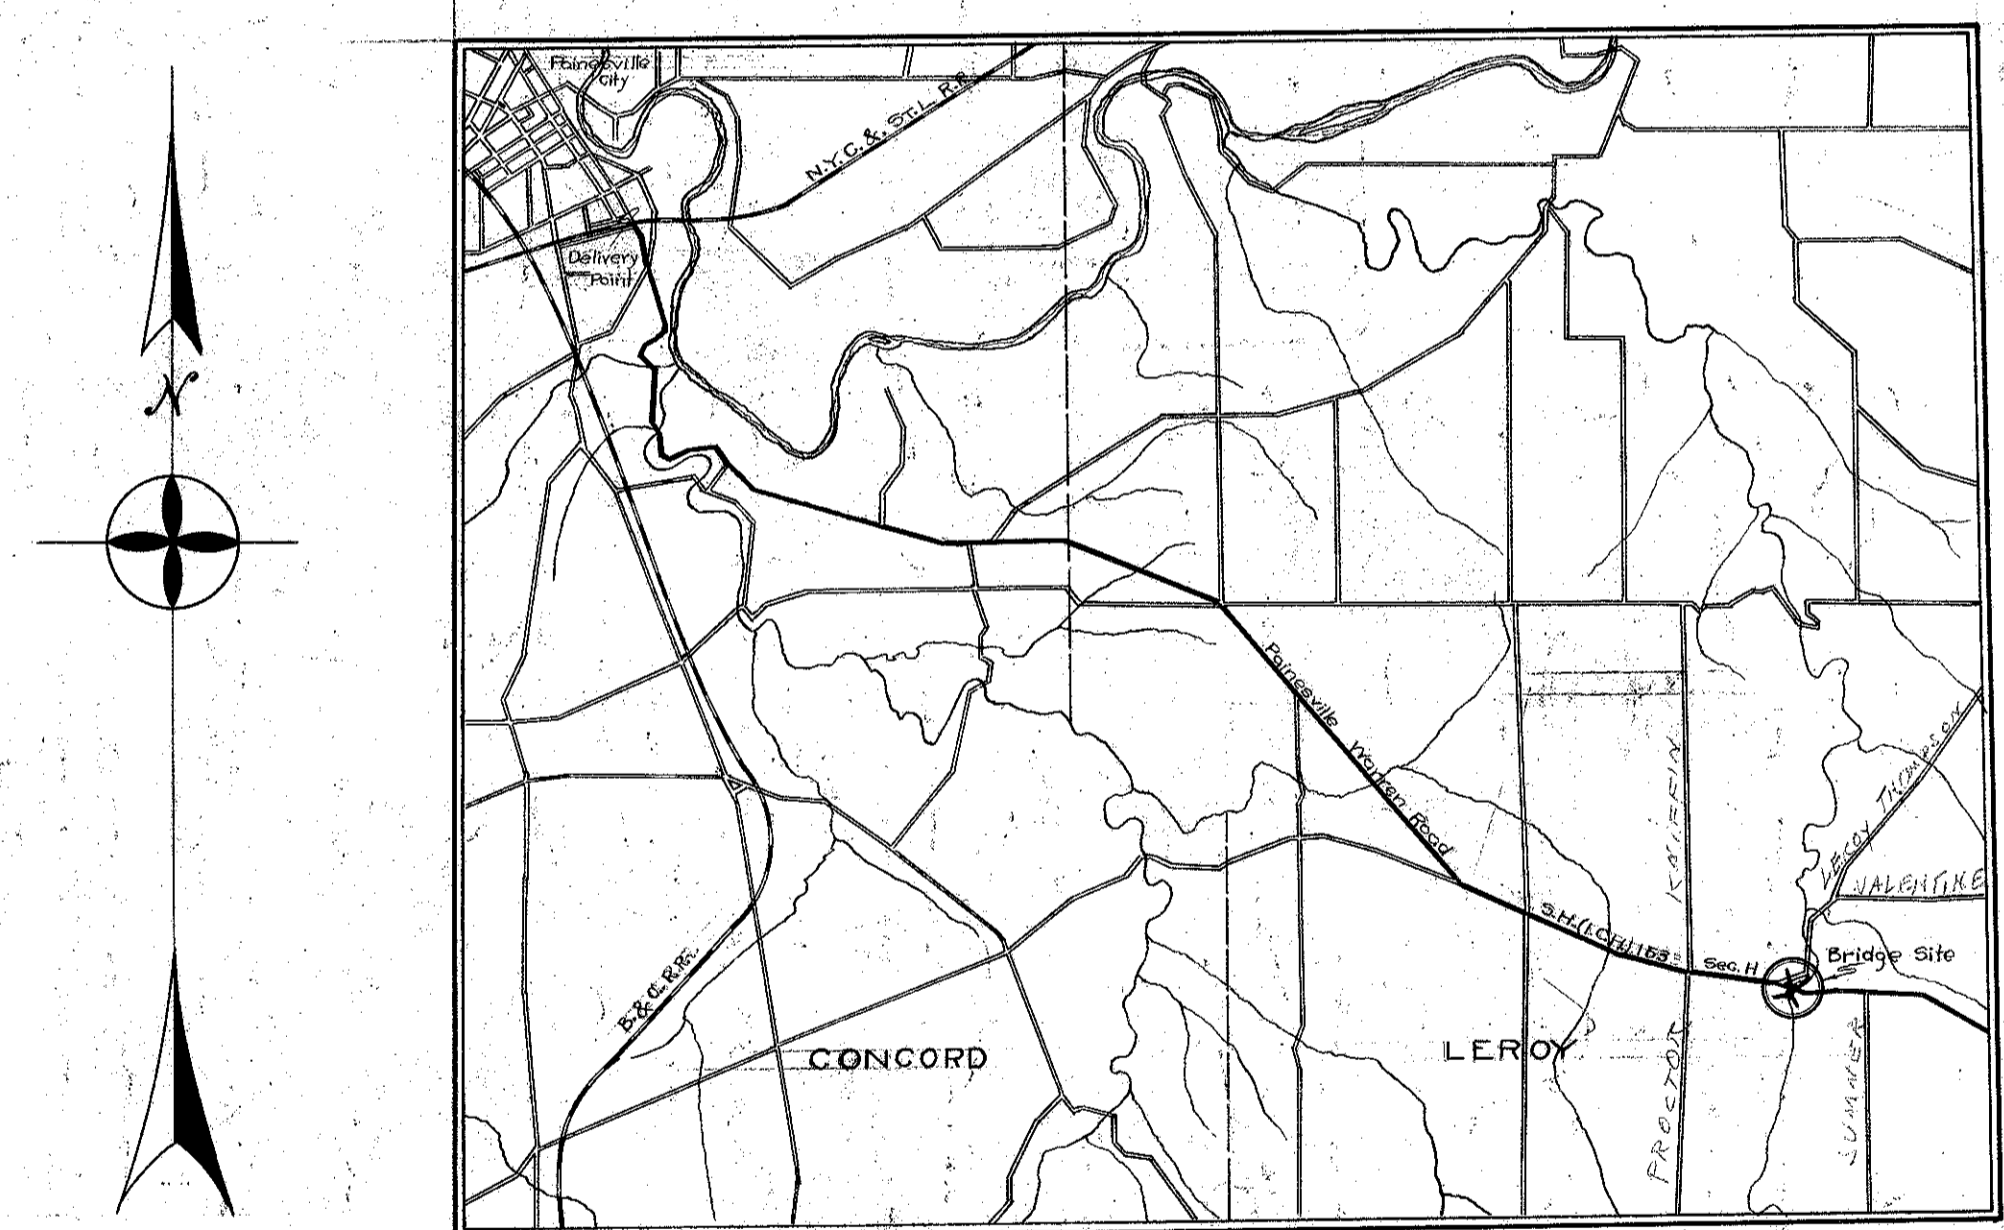

LOCATION MAP

 

INDEX TO SHEETS	P
TITLE PAGE	1
SITE PLAN	2
PROFILE & ALIGNMENT	3
STRUCTURAL PLANS	4-5-6

SUPPLEMENTAL PRINTS OF
STANDARD DRAWING NO. B-32-2430
STANDARD DRAWING NO. R.R.A

CONSTRUCTION
BUREAU
APR 10 1930
GROUND PHOTO LAB