


CALC BY: <i>HWB</i> DATE: <i>9-5-82</i> CHKD BY: <i>adg</i> DATE: <i>9/17/82</i>	LAKE COUNTY LAK- 90- 11.90 REST AREA	OHIO FHWA REGION 5	8 36
---	--	-----------------------	---------

0 10 25 50 100 200
 SCALE: 1" = 10' 00"
 NORTH
EASTBOUND- GRADING PLAN

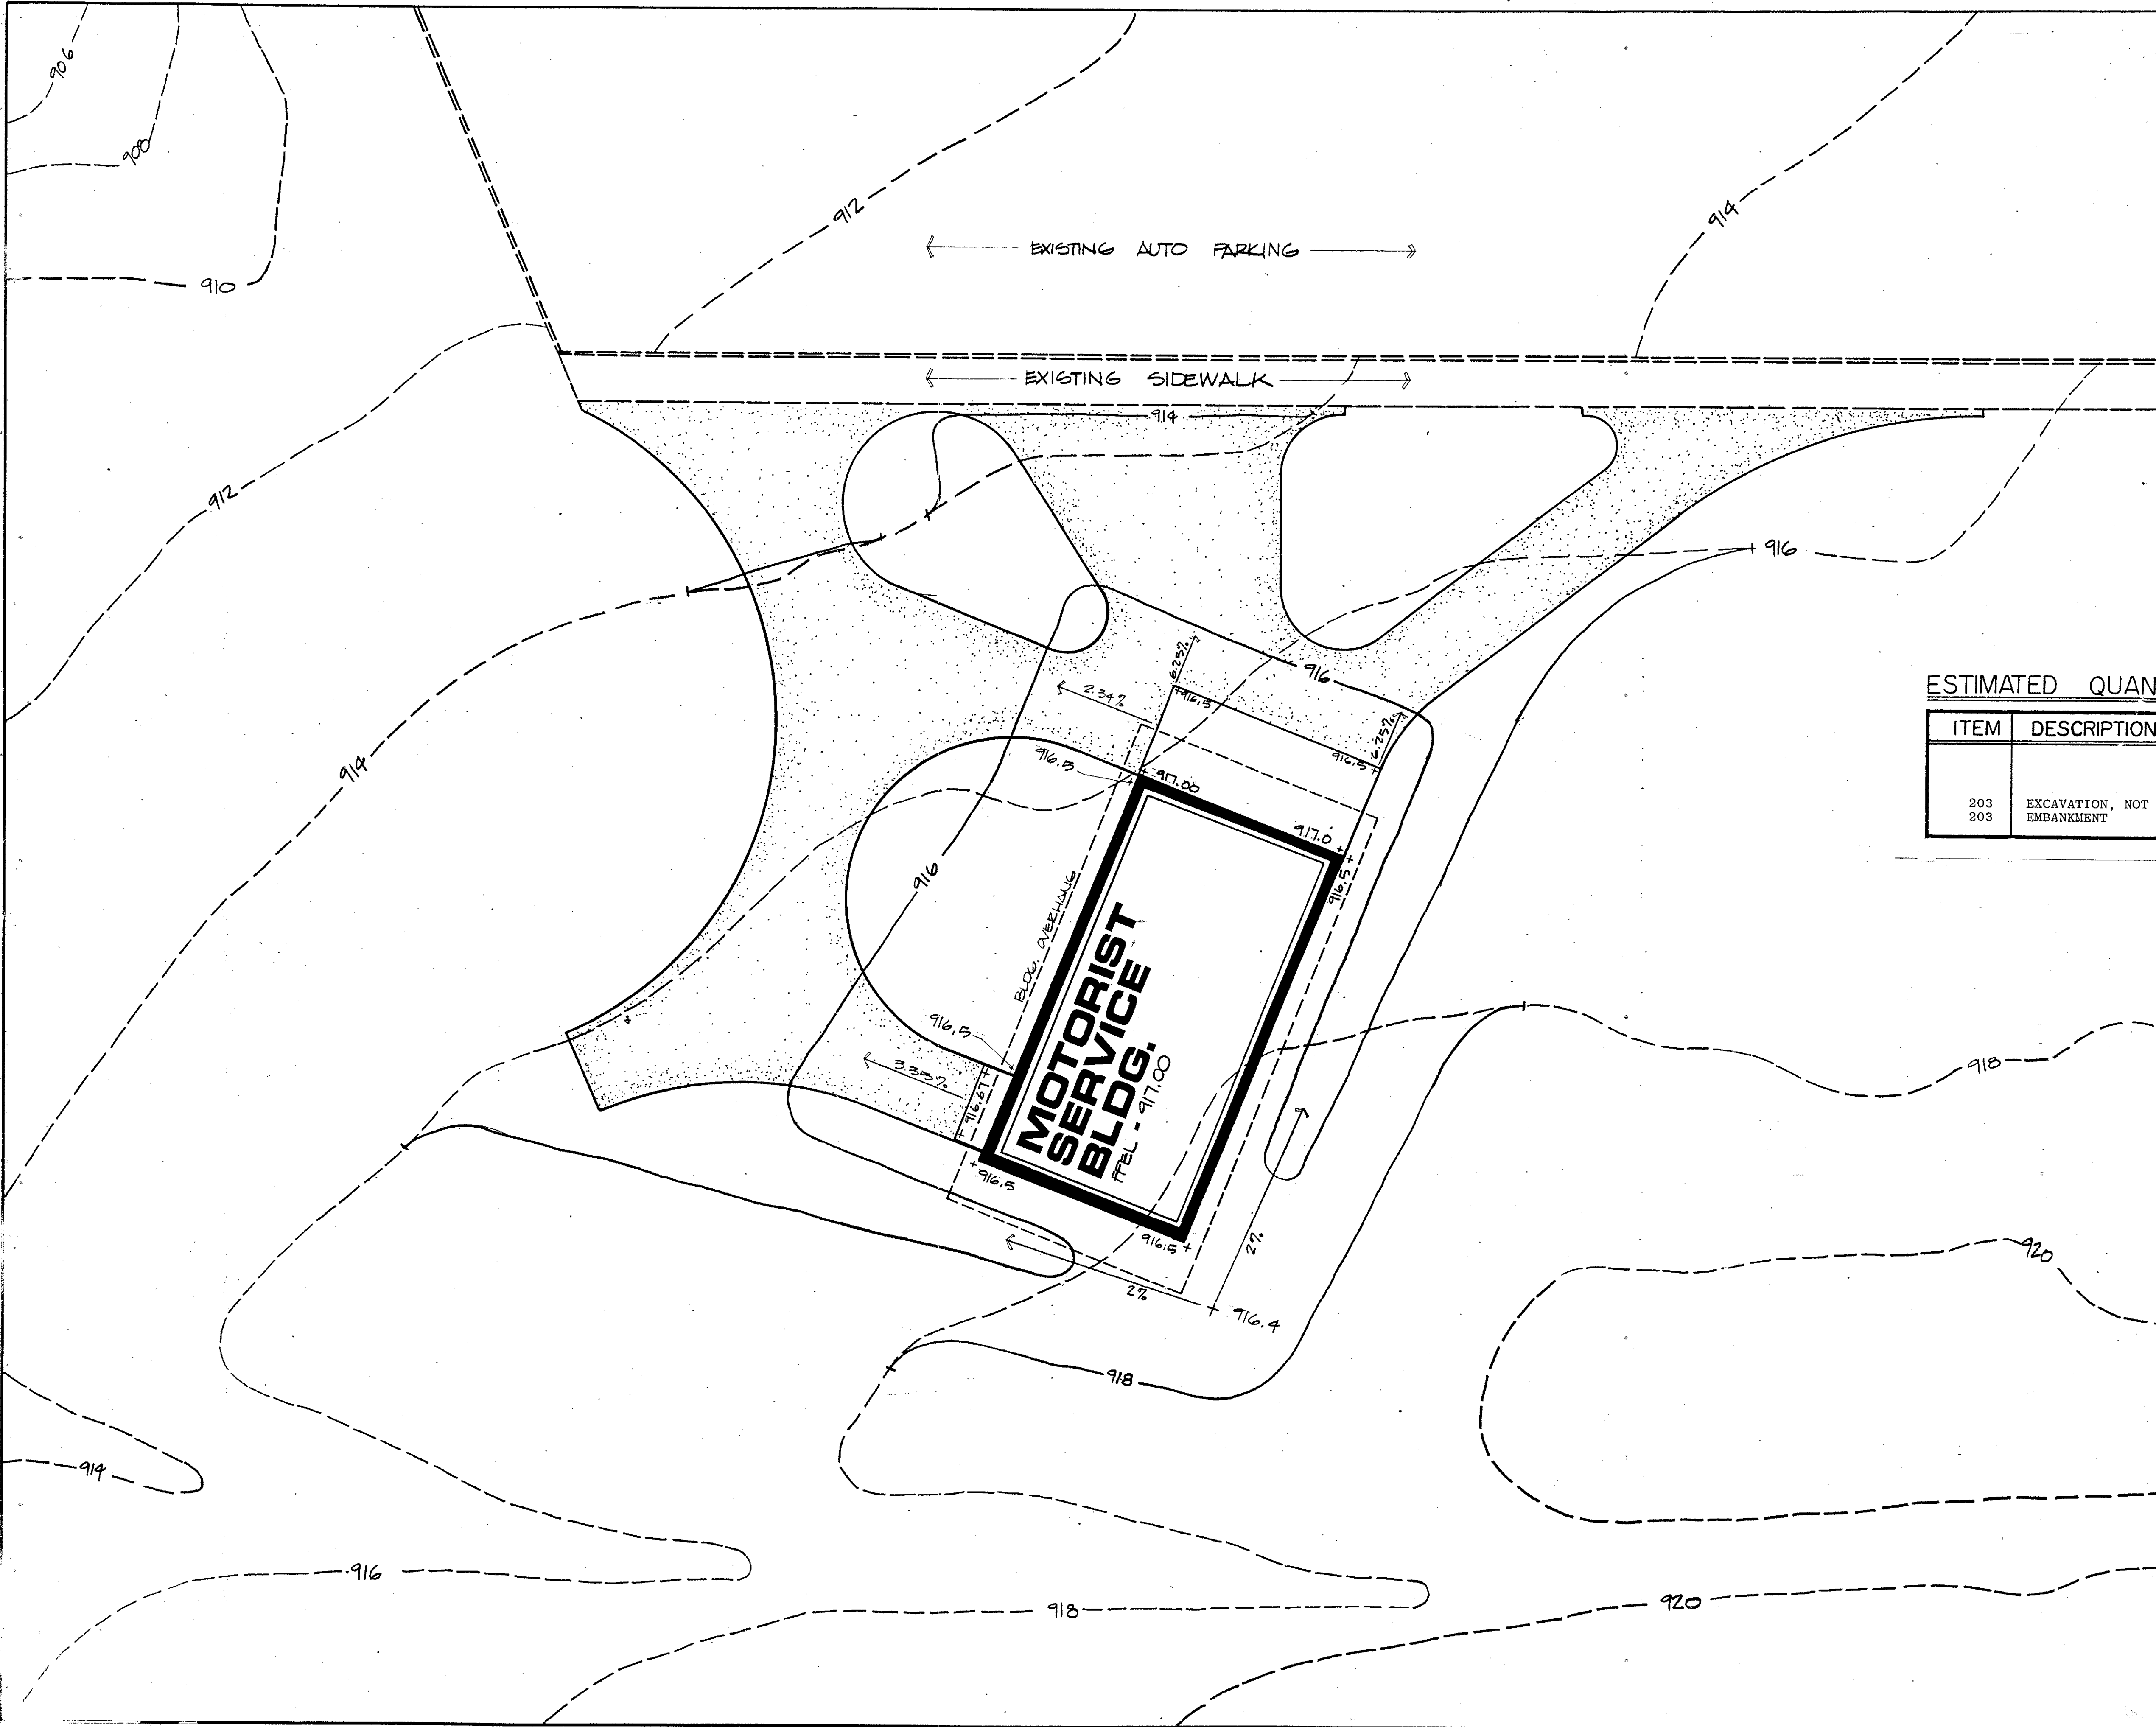

ESTIMATED QUANTITIES:

ITEM	DESCRIPTION	QUANTITY
	GENERAL CONTRACT	
203	EXCAVATION, NOT INCLUDING EMBANKMENT	LUMP
203	EMBANKMENT	LUMP