
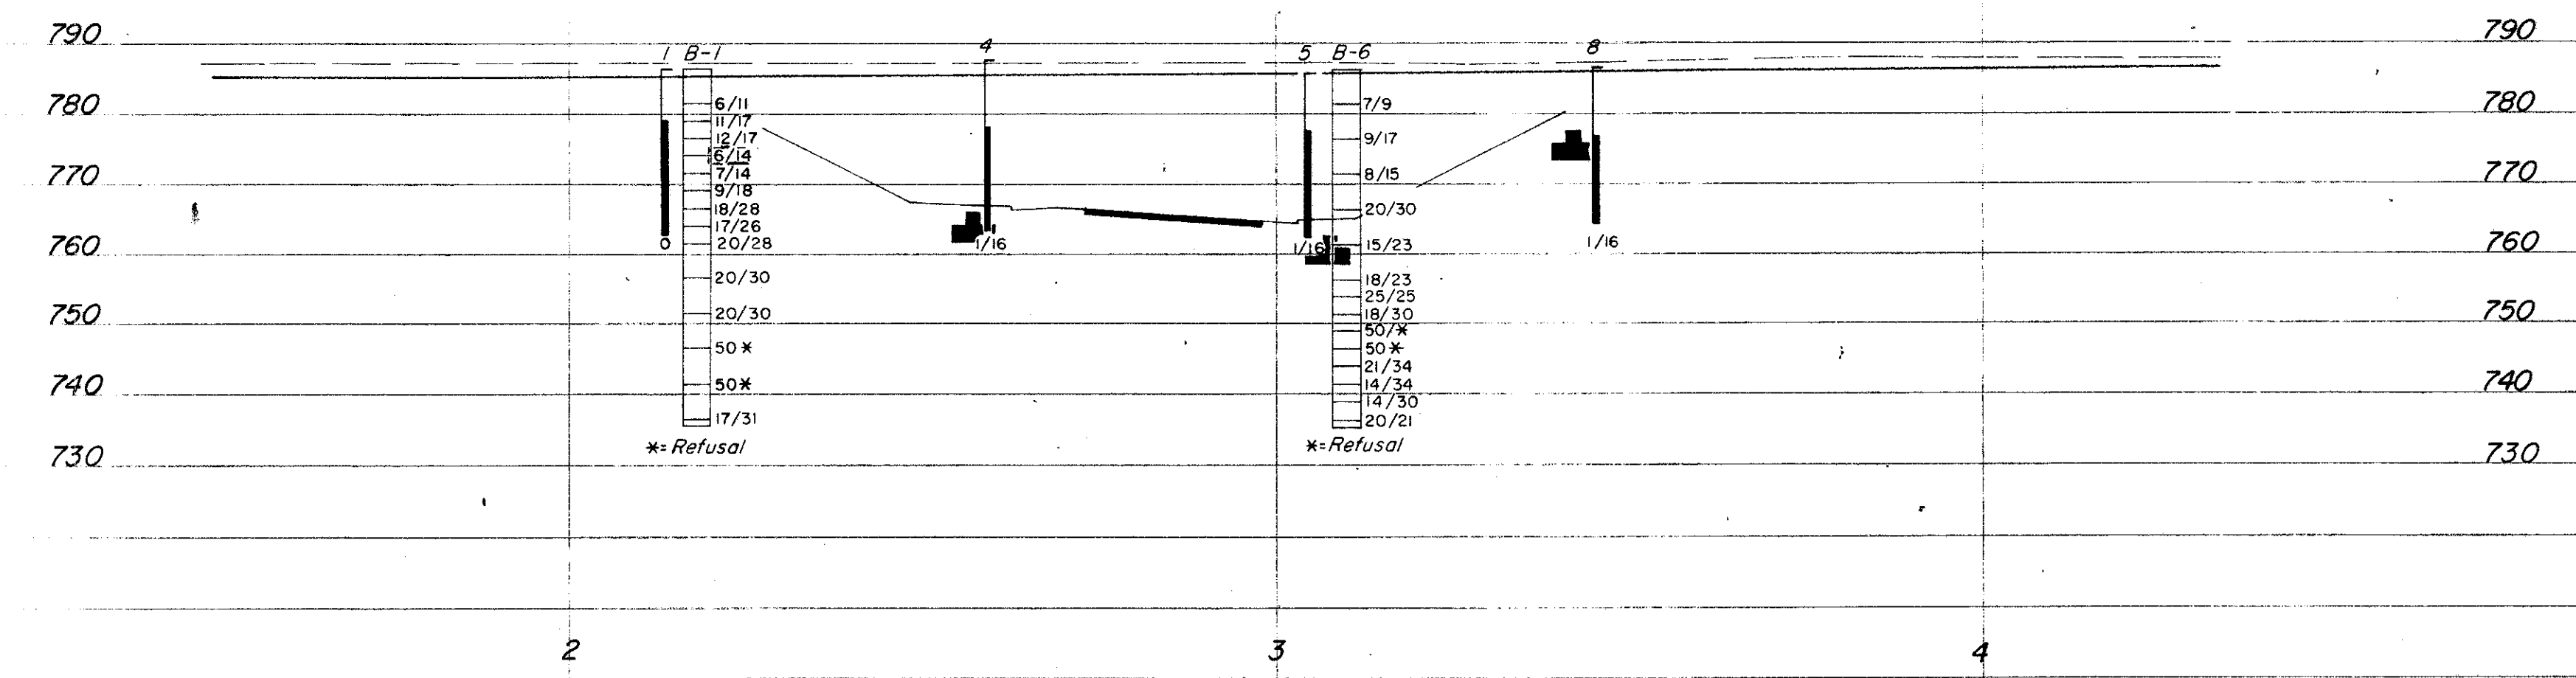


MICROFILMED
DEC 6 1982

CUY-IR 80-7.02

9
13
3

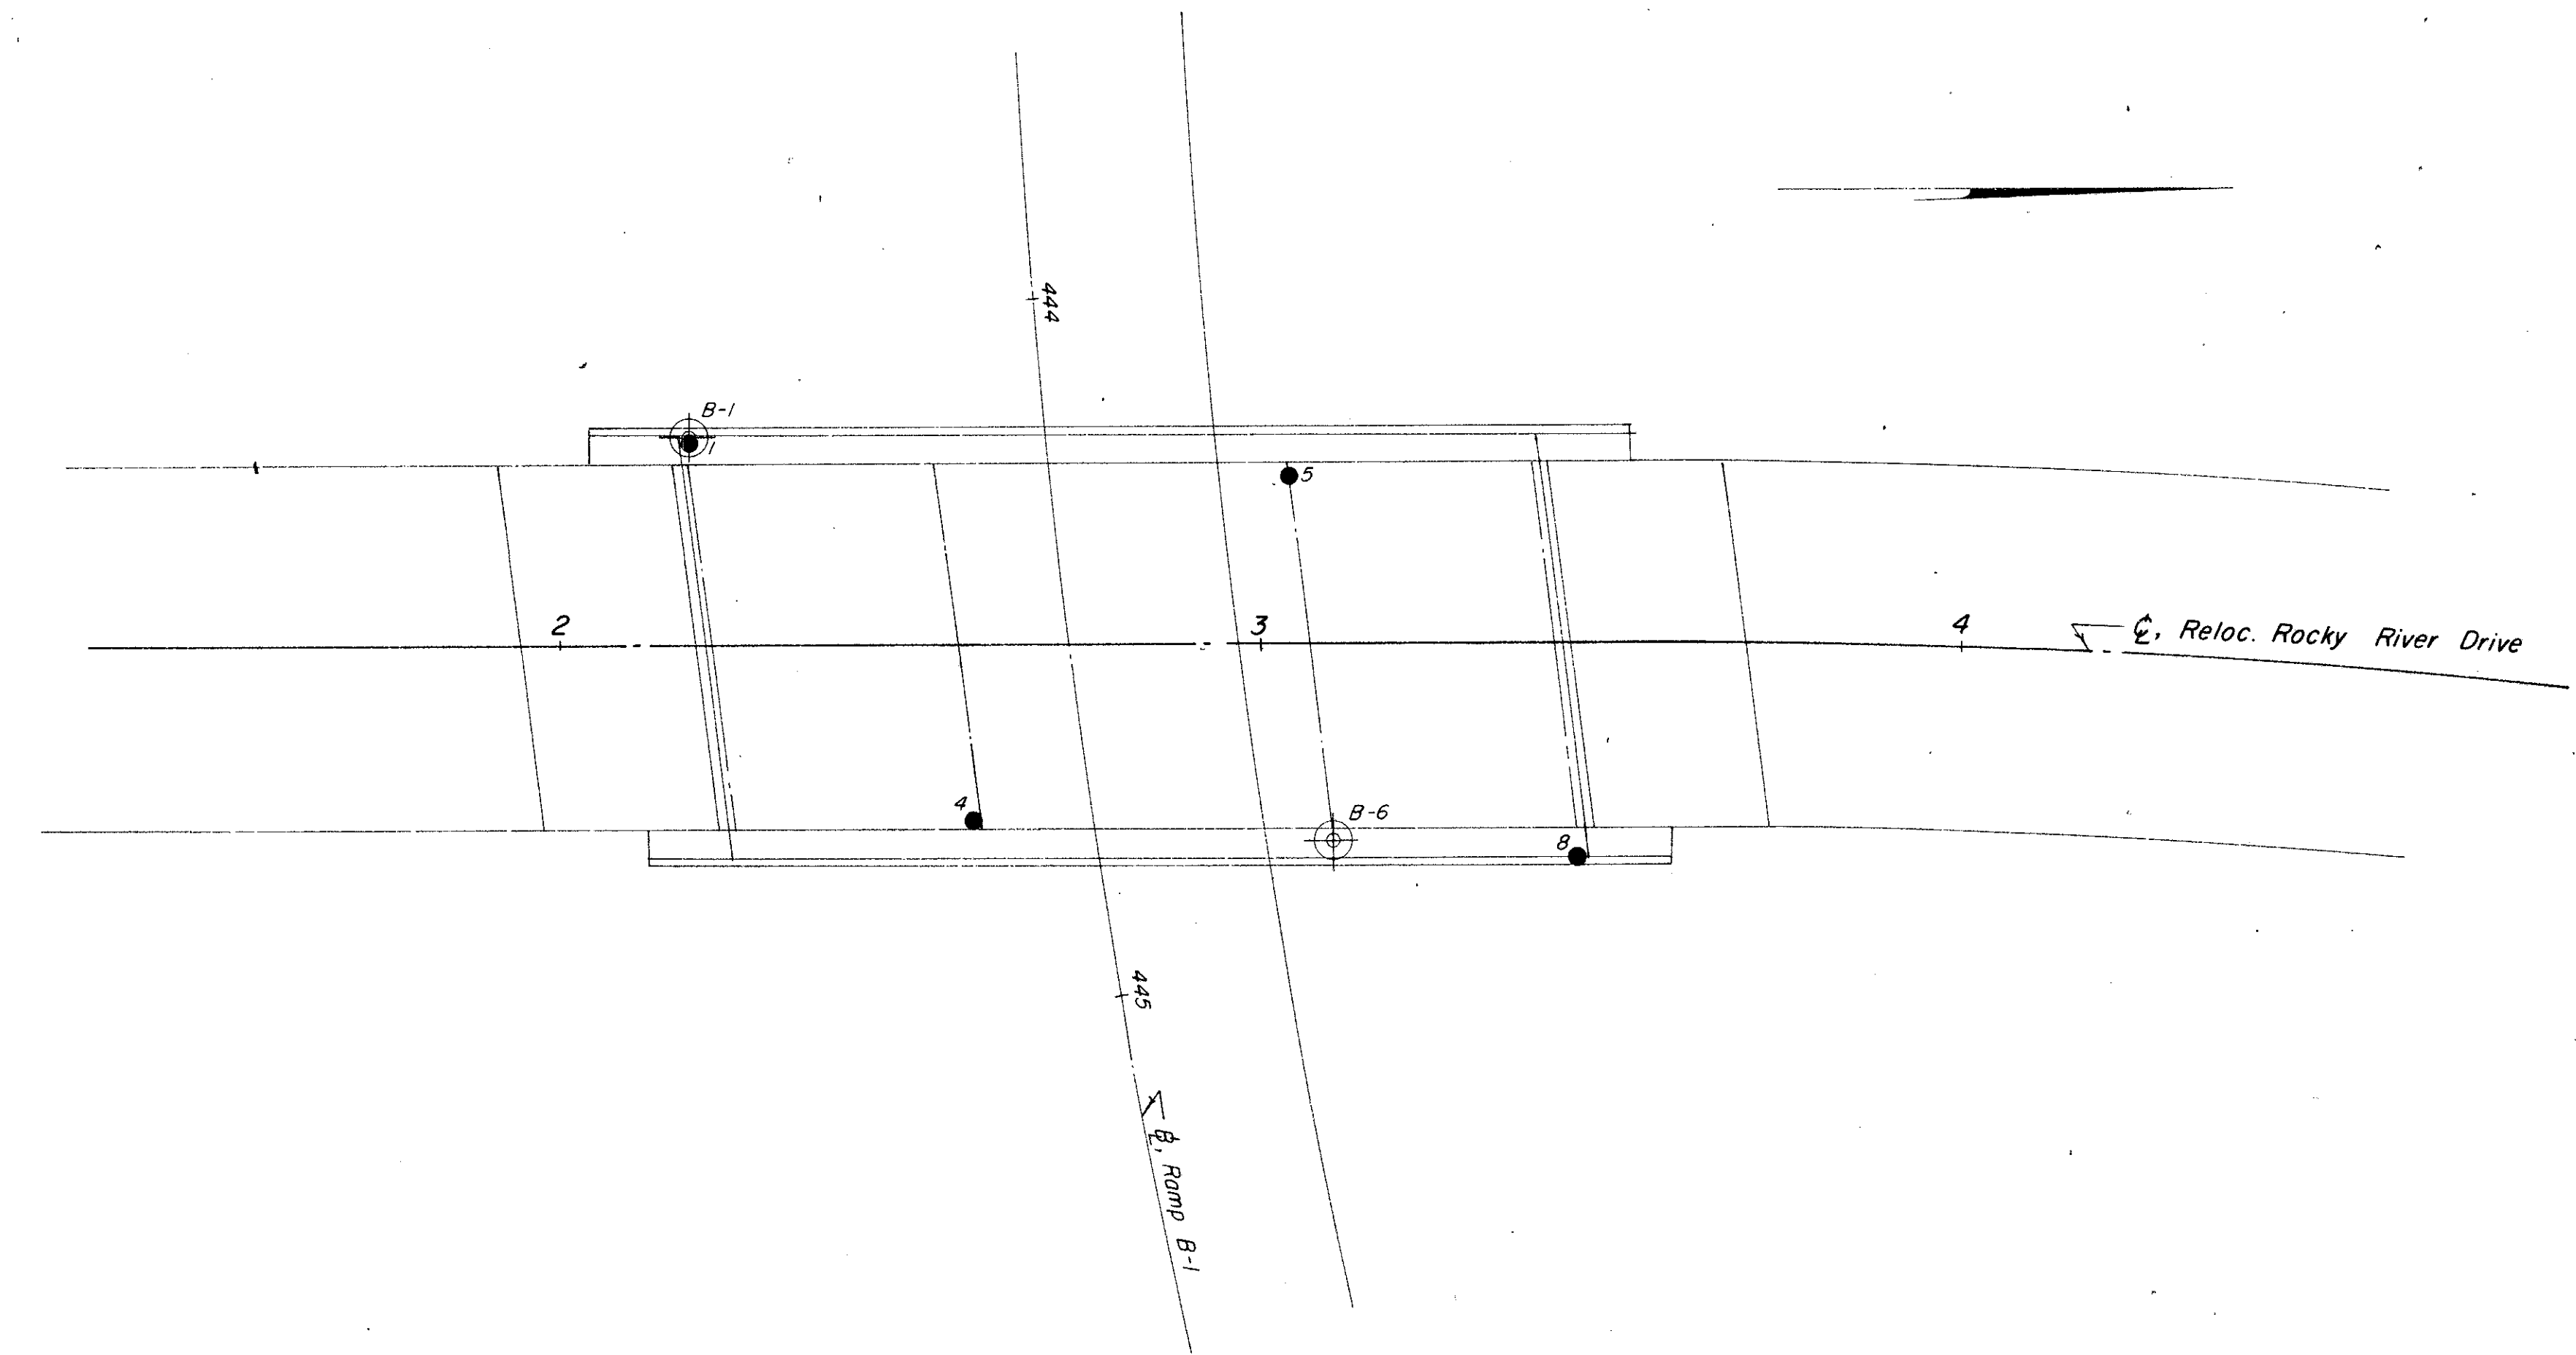

OHIO DEPARTMENT OF HIGHWAYS
TESTING LABORATORY
1620 WEST BROAD STREET, COLUMBUS 23, OHIO

STRUCTURE FOUNDATION INVESTIGATION
BRIDGE NO. CUY-IR 80-
RELOC. ROCKY RIVER DR. OVER RAMP B-1
SEC. CUY-IR 80-7.09

PLAN AND PROFILE

DRAWN BY R.L.F.	CHECKED BY L.N.L.	REVIEWED BY R.D.R.	DATE 2/24/66
--------------------	----------------------	-----------------------	-----------------

SCALE: 1" = 20'