
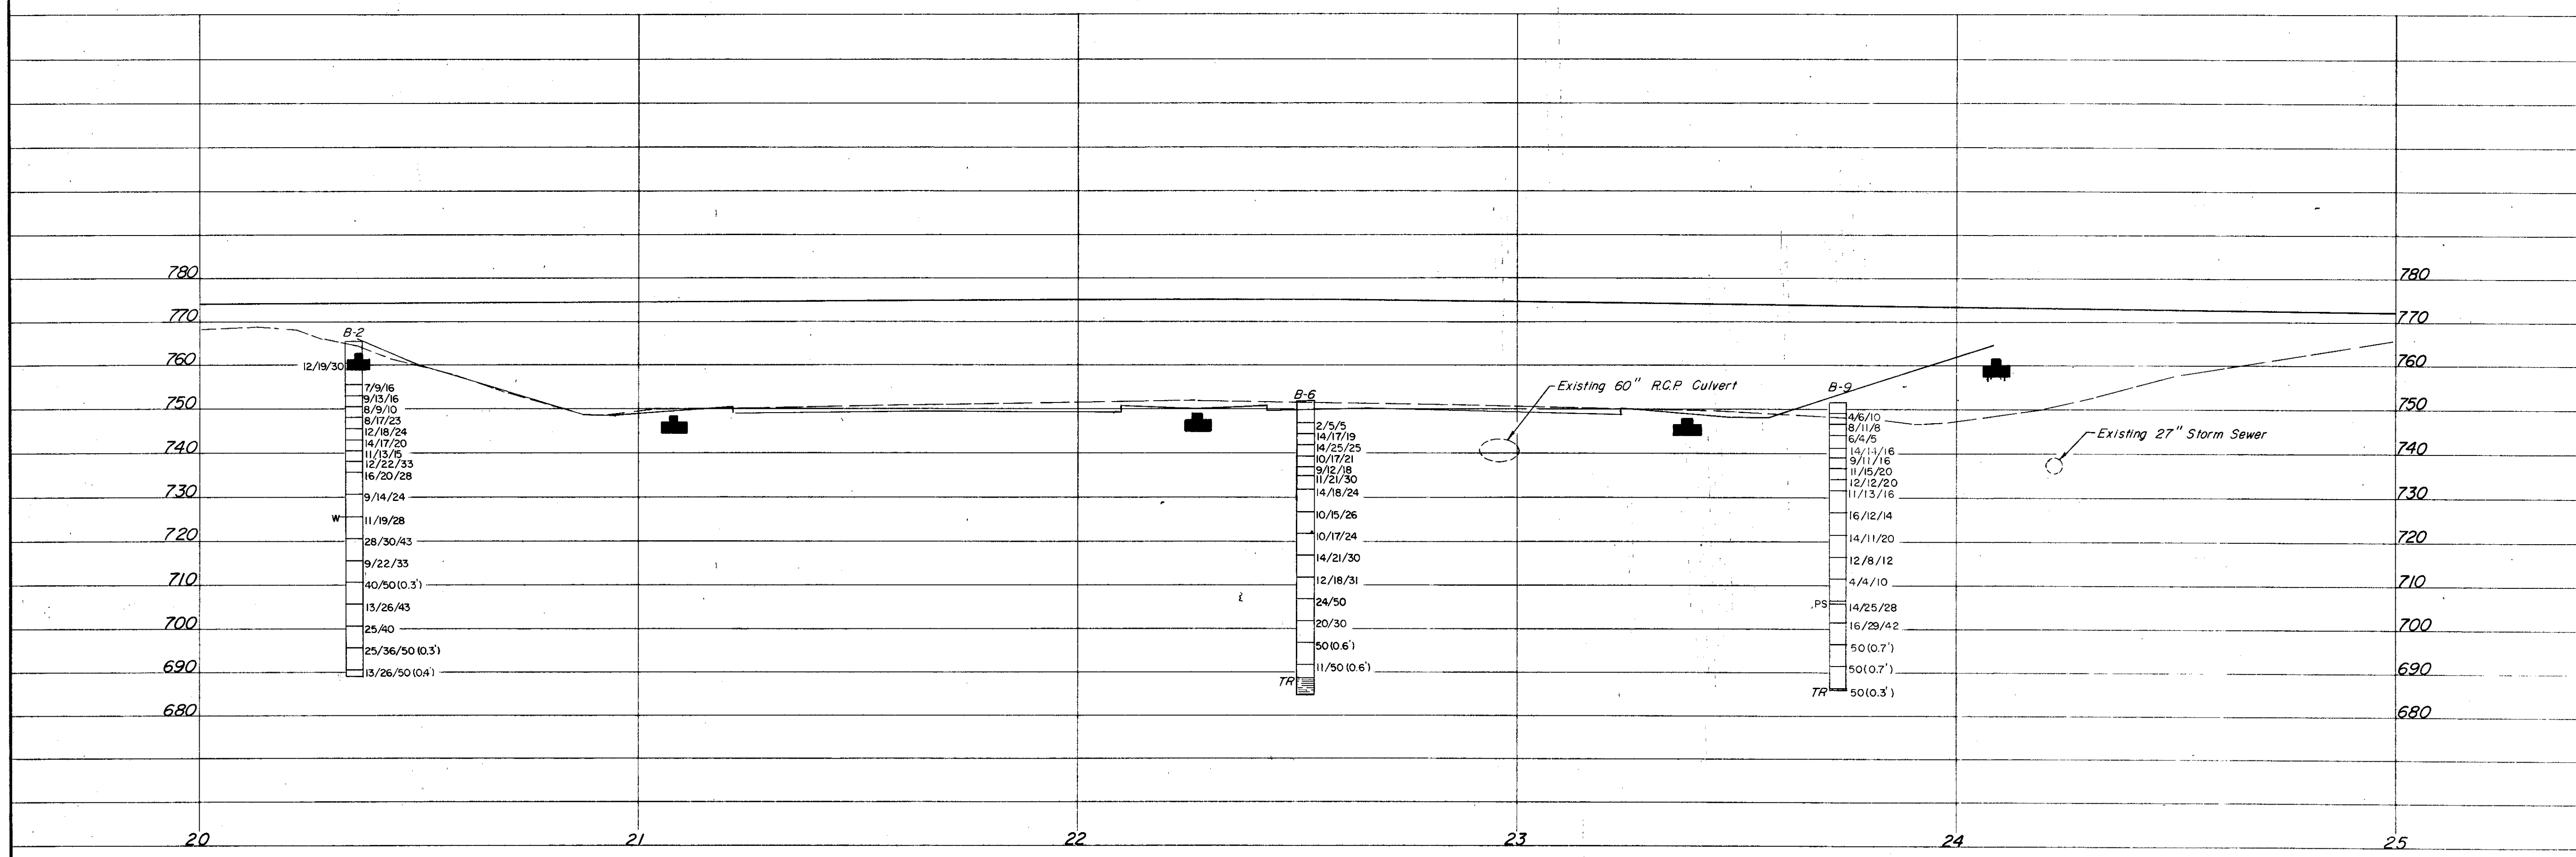


MICROFILMED  
DEC 6 1982

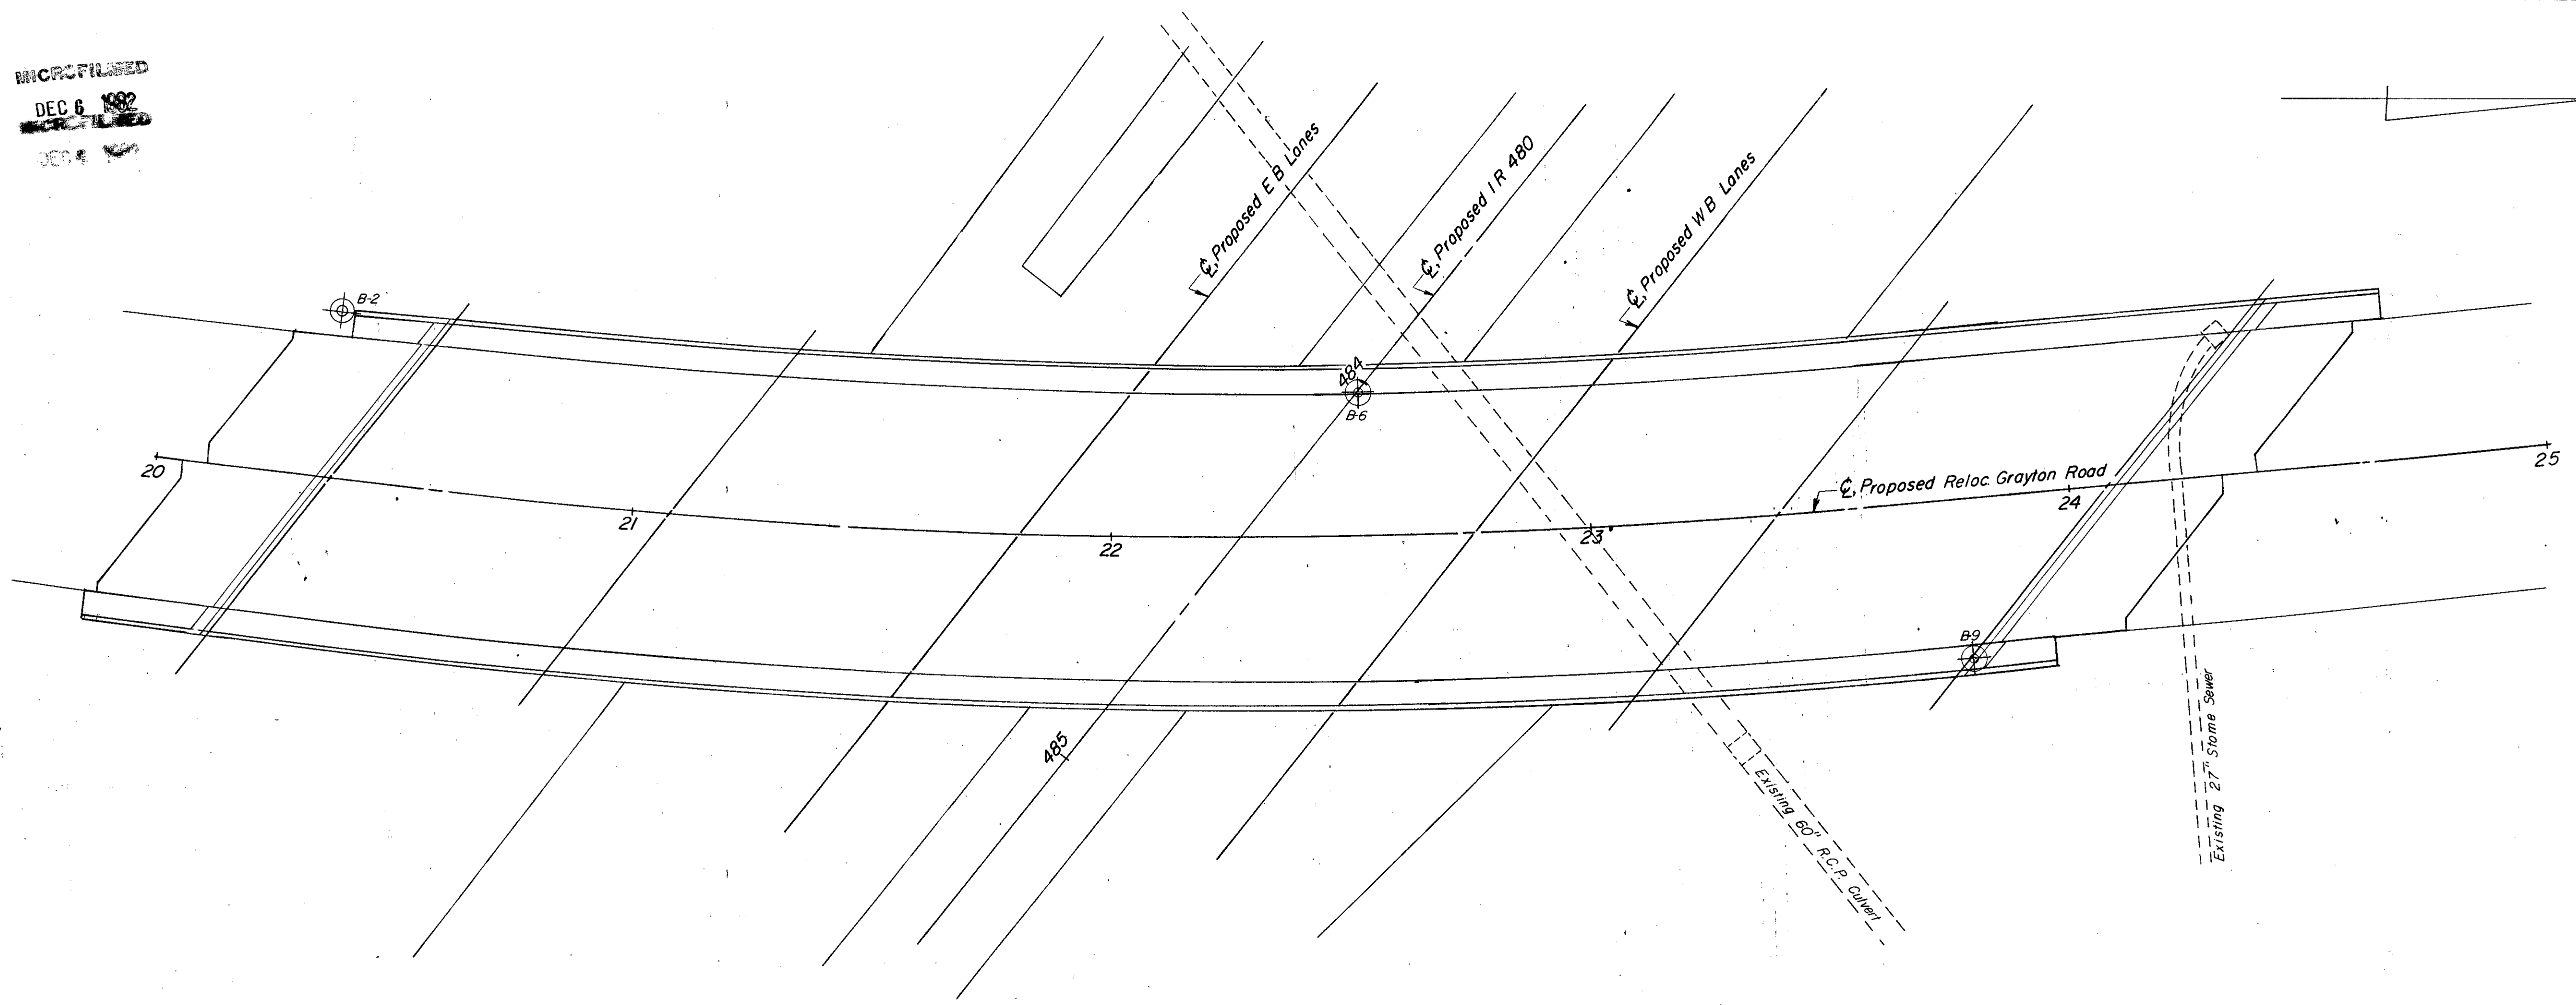

OHIO DEPARTMENT OF TRANSPORTATION  
DIVISION OF HIGHWAYS-TESTING LABORATORY  
1600 WEST BROAD STREET, COLUMBUS, OHIO 43223

**STRUCTURE FOUNDATION INVESTIGATION**  
BRIDGE NO. CUY-480-0727  
UNDER RELOCATED GRAYTON ROAD  
SEC. CUY-480-6.78

PLAN AND PROFILE

DRAWN BY A.F.	CHECKED BY L.N.L.	REVIEWED BY R.D.R.	DATE 12/17/75
------------------	----------------------	-----------------------	------------------

SCALE: 1" = 20'