


FED. RD. DIVISION	STATE	PROJECT
2	OHIO	

83
120

LAKE COUNTY
LAK - 90 - 13.00

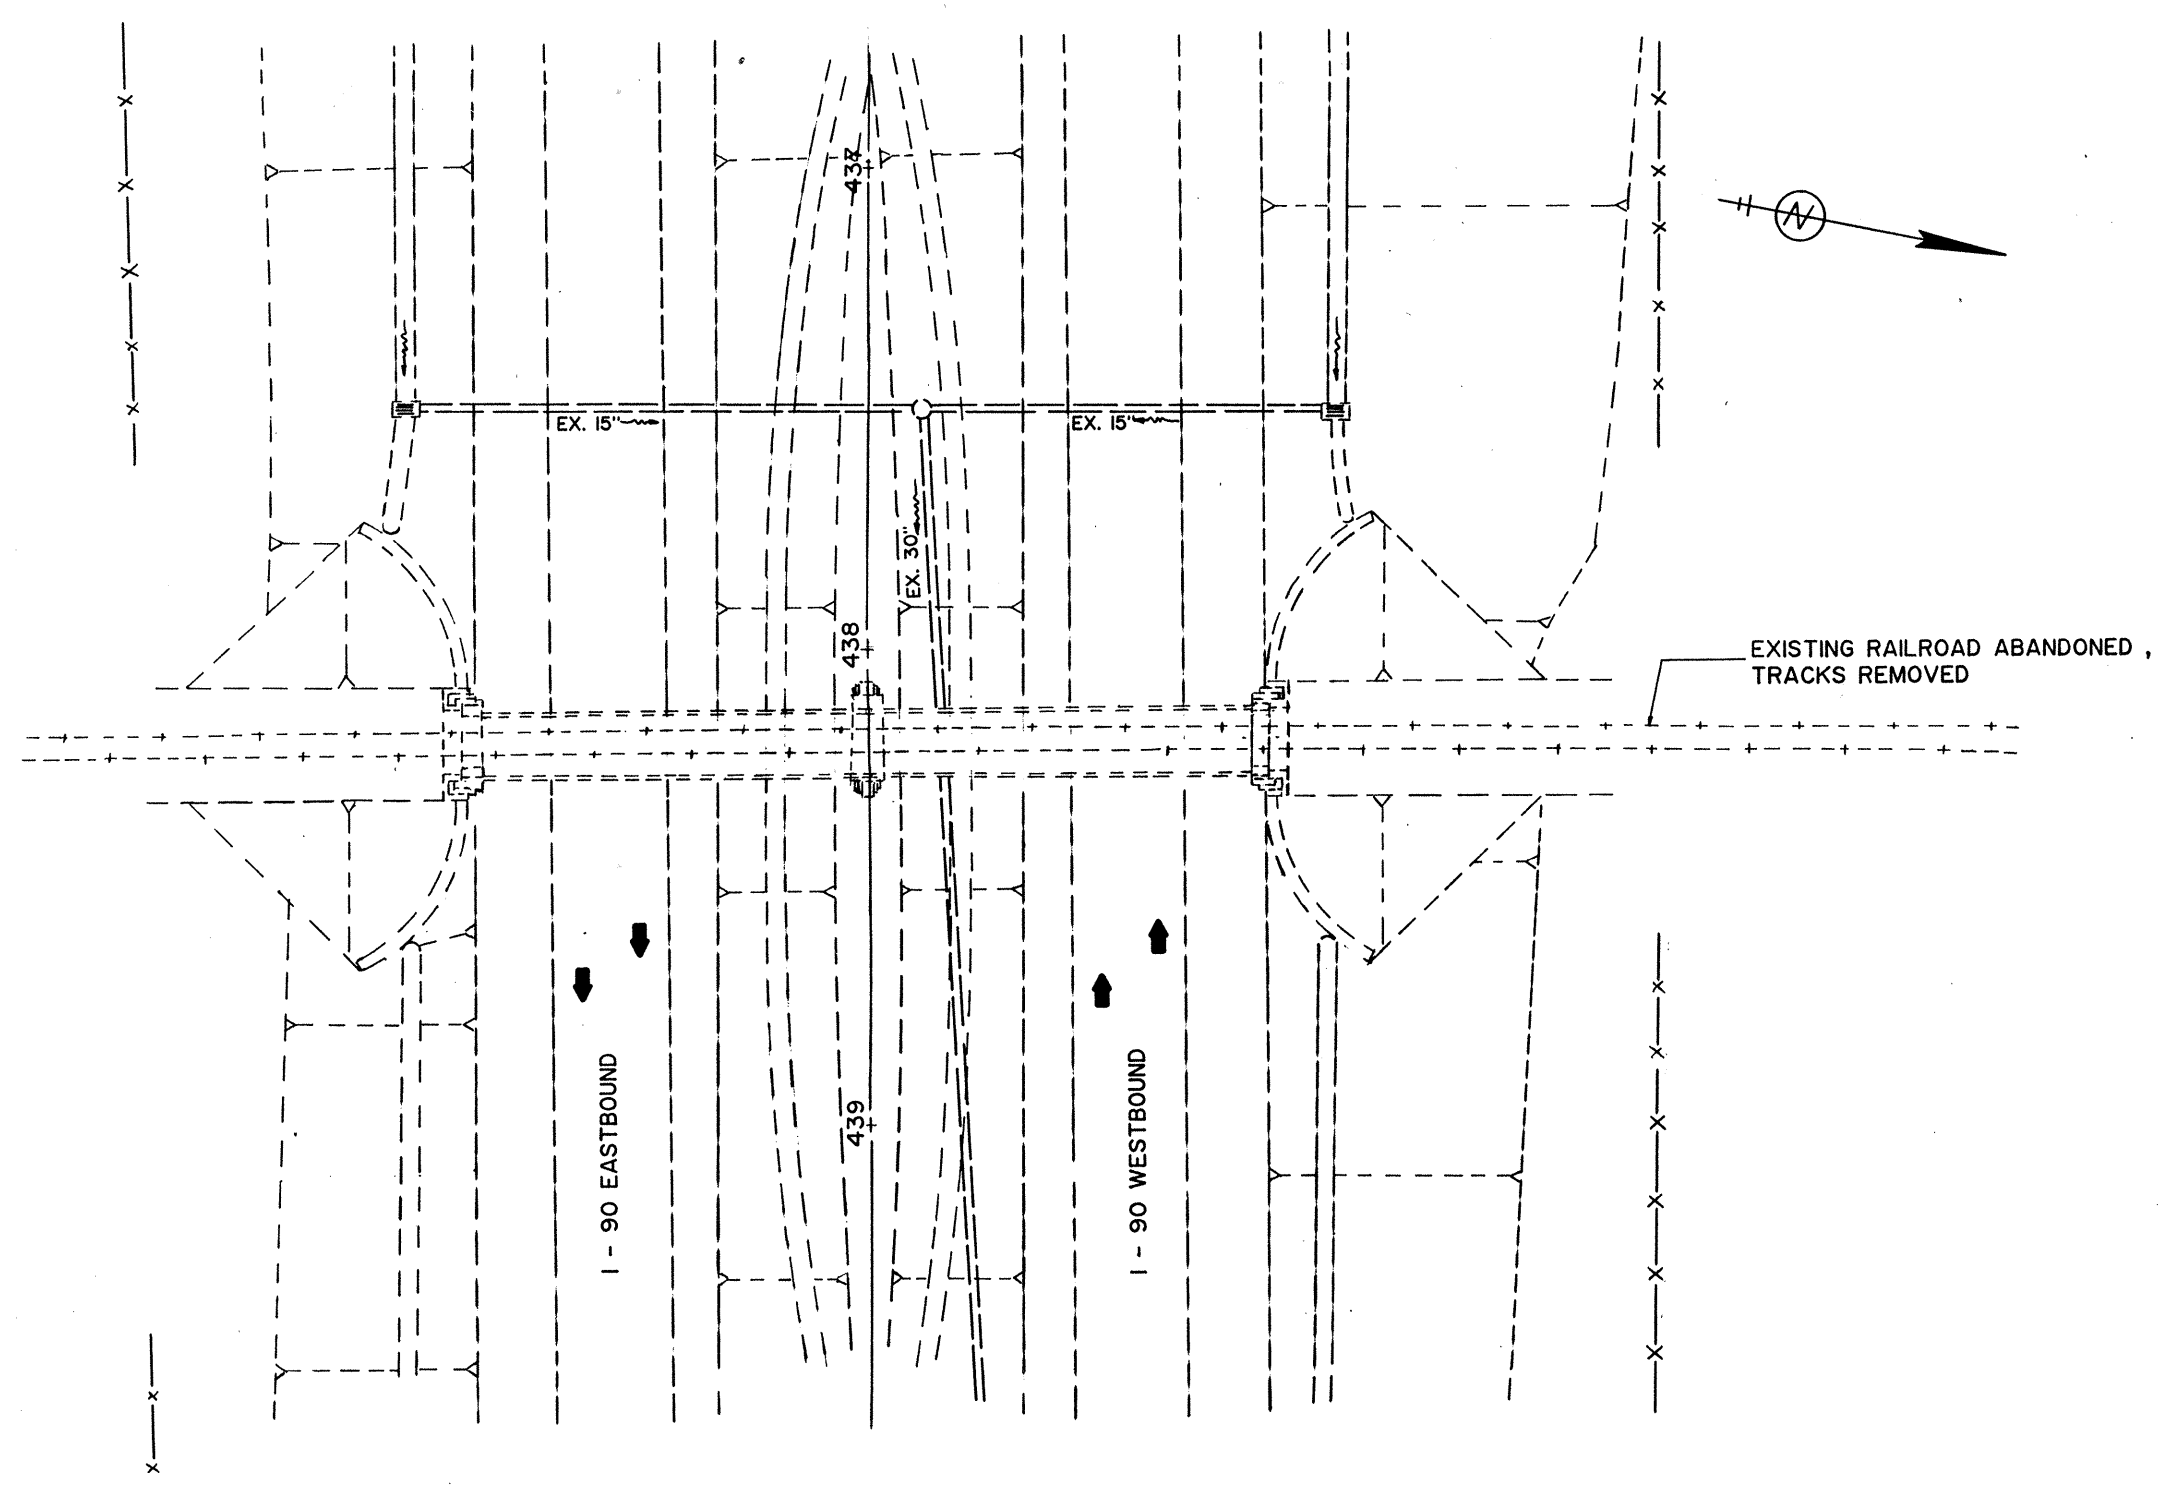

ITEM 202 - STRUCTURE REMOVED.
THIS ITEM OF WORK SHALL CONSIST OF THE REMOVAL OF BR. NO. LAK-90-1599 AS PER 202.03 OF THE SPECIFICATIONS. ALL PARTS SHALL BE REMOVED TO A MINIMUM OF ONE FOOT BELOW PROPOSED GROUND SURFACE. THE ORIGINAL STRUCTURE QUANTITIES ARE SHOWN ON THE FOLLOWING SHEET FOR INFORMATION ONLY. ALL MATERIALS SHALL BE REMOVED AND DISPOSED OF BY THE CONTRACTOR.

THE ORIGINAL STRUCTURE PLANS ARE AVAILABLE FOR REFERENCE AT THE DISTRICT 12 OFFICE, 10100 BROADWAY, GARFIELD HTS, OHIO 44125.

THE FOLLOWING ESTIMATED QUANTITY HAS BEEN INCLUDED IN THE GENERAL SUMMARY TO BE USED AS OUTLINED ABOVE:

ITEM 202 - STRUCTURE REMOVED
LUMP SUM

PROPOSED WORK	
1. REMOVE EXISTING STRUCTURE	
2. REGRADE TO PROVIDE NORMAL DITCHES AND BACKSLOPES	
EXISTING STRUCTURE	
TYPE : 2 SPAN , SIMPLE , HALF THROUGH PLATE GIRDER WITH REINFORCED CONCRETE DECK AND SUBSTRUCTURE .	
SPANS : 2 @ 81' - 2" C/C BEARING SINGLE TRACK RAILROAD , 15' - 0" C/C GIRDERS	
LOADING : COOPERS E - 72	
SKEW : NONE	

STATE OF OHIO DEPARTMENT OF HIGHWAYS BUREAU OF BRIDGES	
SITE PLAN	
BRIDGE NO. LAK - 90 - 1599	
SEC.	STA. 438 + 18.95
SCALE 1" = 20'	
PRESENT TOPOGRAPHY	
SURVEYED	DRAWN
PROPOSED WORK	
DESIGNED	DRAWN
CHECKED	REVIEWED

840										840
830										830
820										820
810										810
800										800
790										790

