
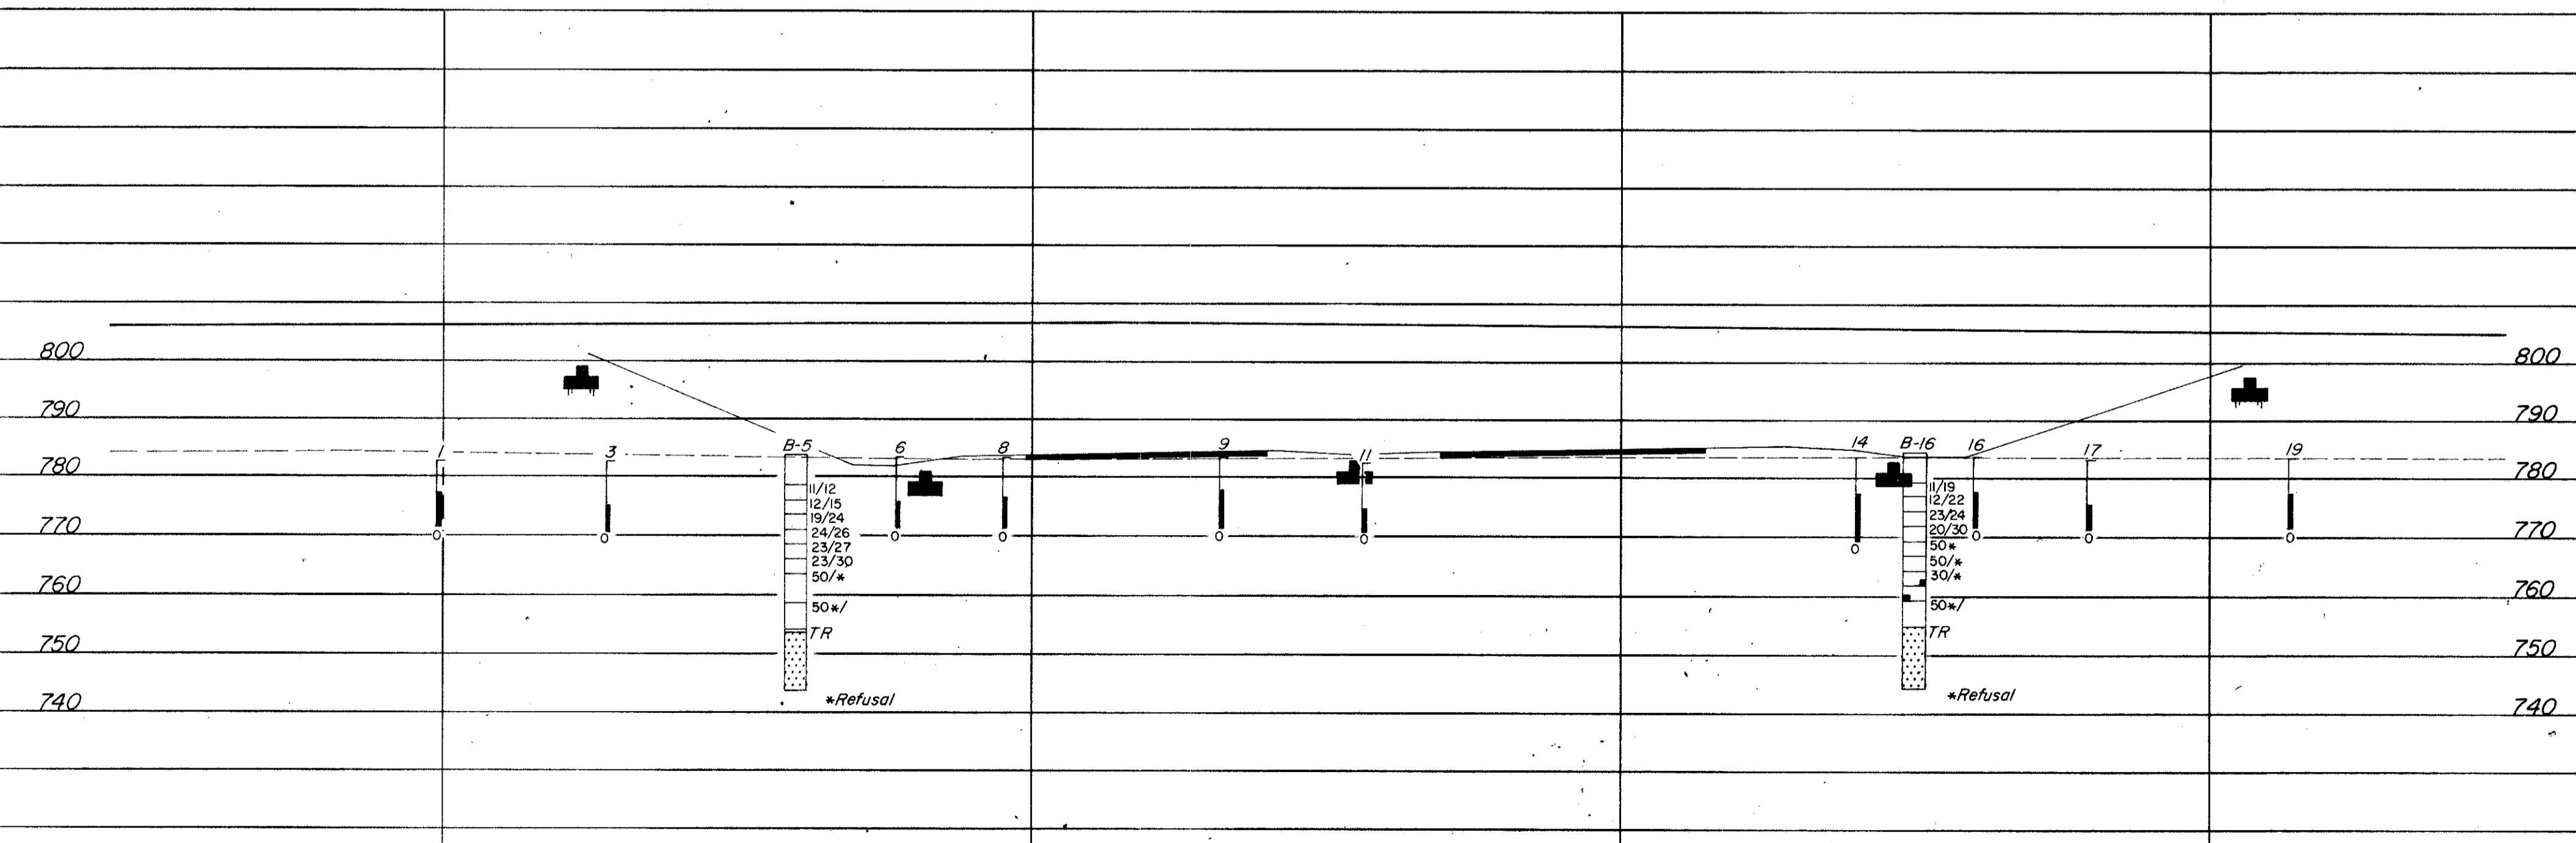


NOV 22 1967

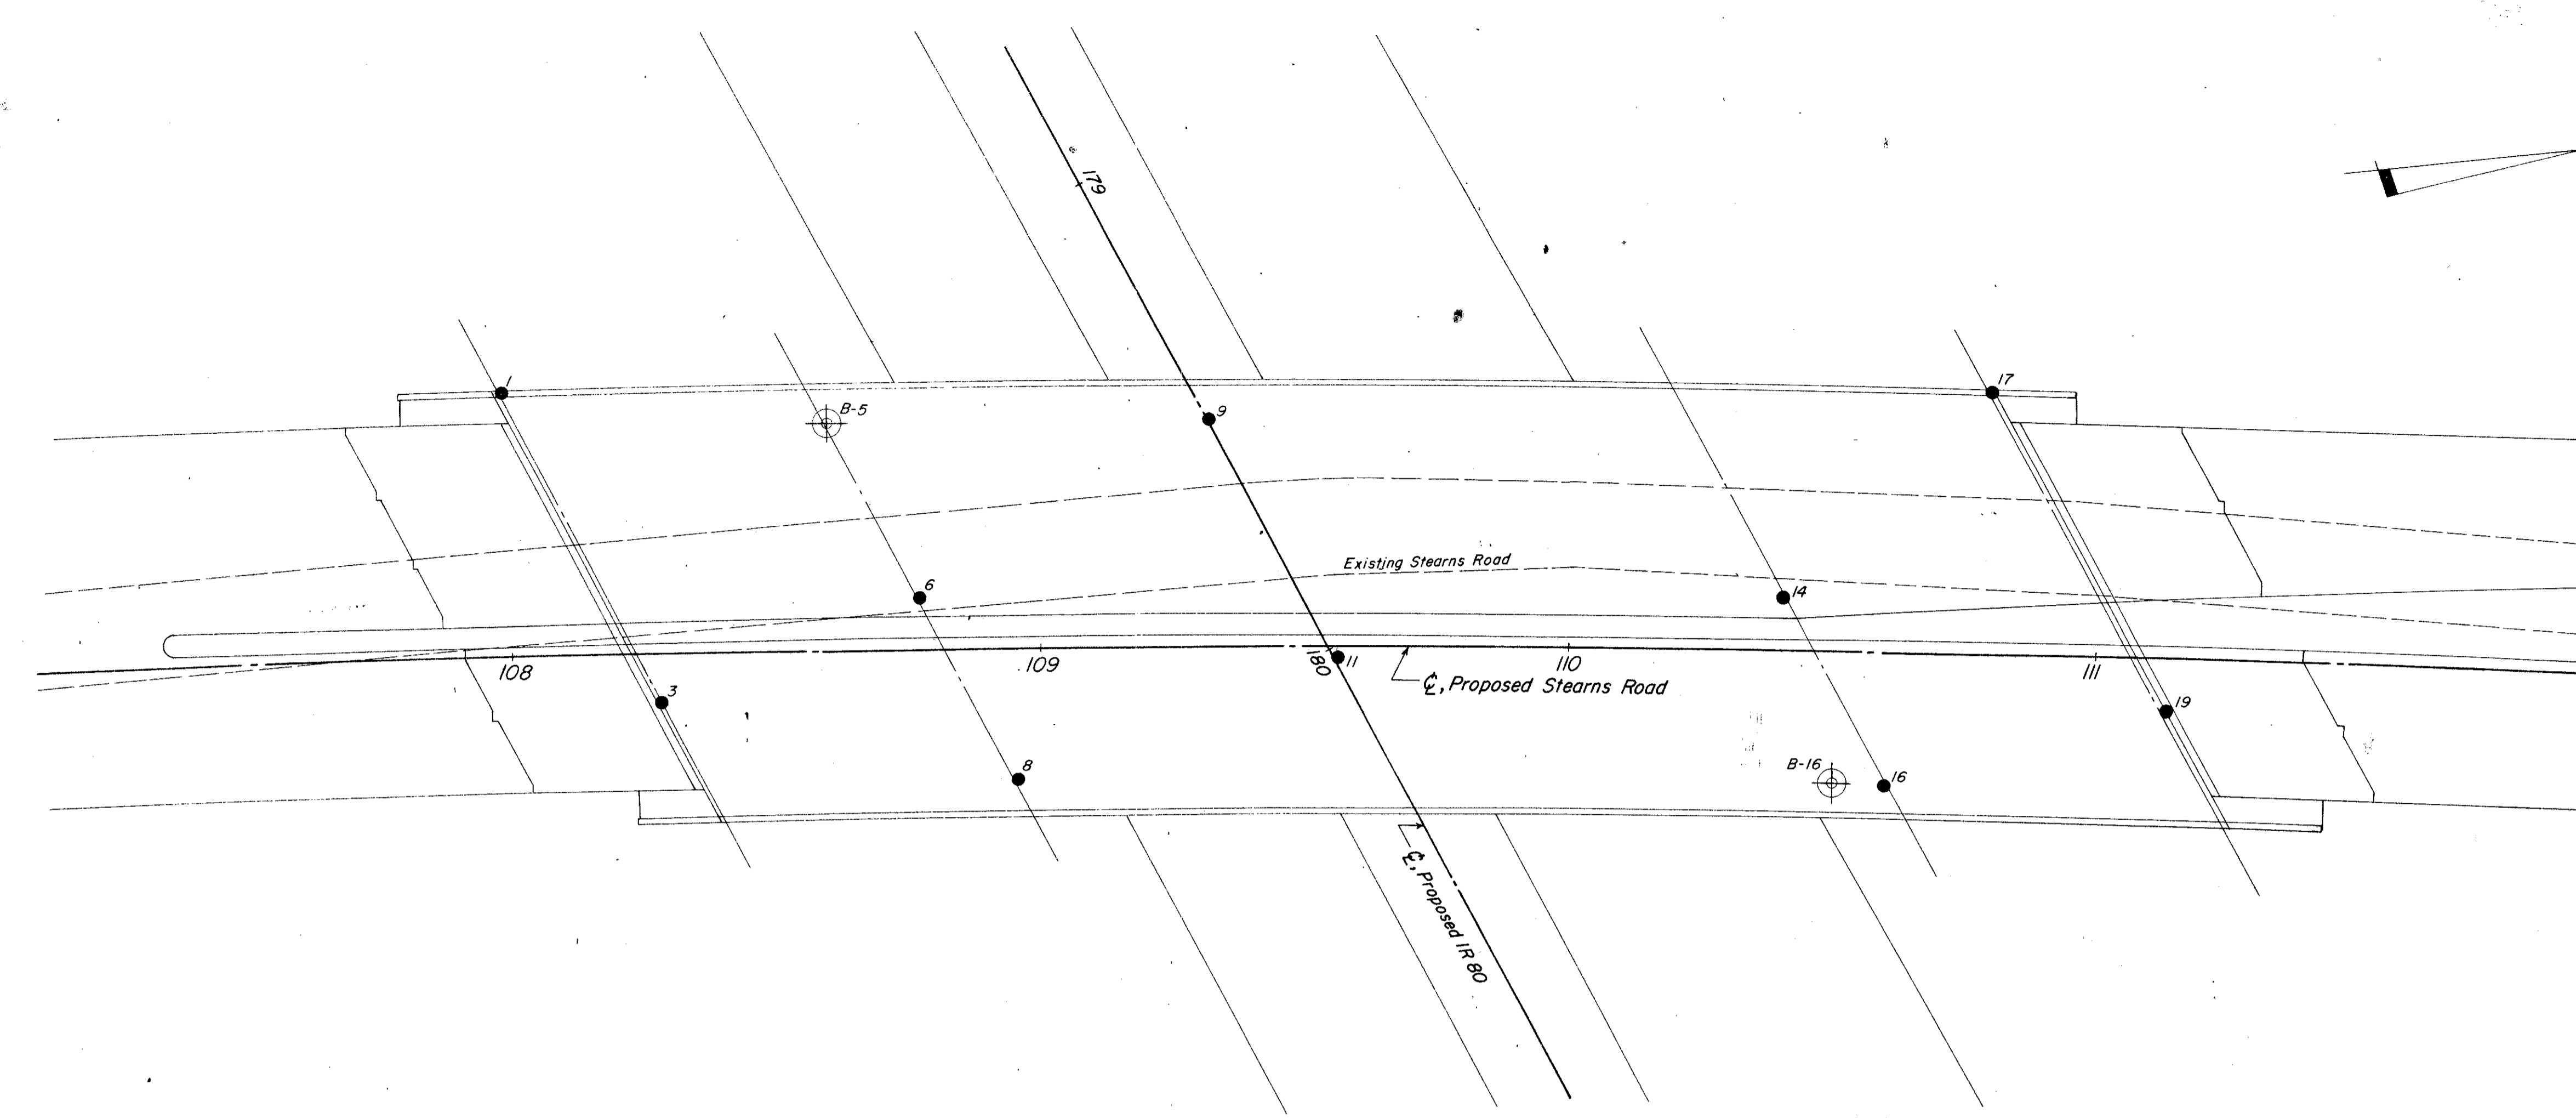

OHIO DEPARTMENT OF HIGHWAYS
TESTING LABORATORY
1620 WEST BROAD STREET, COLUMBUS 23, OHIO

STRUCTURE FOUNDATION INVESTIGATION
BRIDGE NO. CUY-480-0150
UNDER STEARNS ROAD
SEC. CUY-480-0.00

PLAN AND PROFILE

DRAWN BY J.E.C.	CHECKED BY L.N.L.	REVIEWED BY R.D.R.	DATE 3/25/69
--------------------	----------------------	-----------------------	-----------------

SCALE: 1" = 20'