

LAKE COUNTY
LAK-1-2.16


ROADWAY & PAVEMENT					
Ref. No.	Station		Side E	I-15	I-12
	From	To		Guard Rail Dwg. No. 2A Lin. Ft.	Concrete Curb Special Lin. Ft.
1-R	135+50.08	138+00	2L	250.00	
2-R	132+83	133+05	2L	25.00	
1-P	135+48	138+00	2L		252
Totals:				275.0	252

Ref. No.	Station	Side E	I-15		I-12	
			Guard Rail Dwg. No. 2A Lin. Ft.	Concrete Curb Special Lin. Ft.	Guard Rail Dwg. No. 2A Lin. Ft.	Concrete Curb Special Lin. Ft.
1-R	135+50.08	2L	250.00			
2-R	132+83	2L	25.00			
1-P	135+48	2L		252		
Totals:			275.0	252		

MICHAEL BAKER JR., CONSULTING ENGINEERS
ROCHESTER, PENNSYLVANIA

STATE OF OHIO
DEPARTMENT OF HIGHWAYS
STATE HIGHWAY NO. 1
C-43
PLAN AND PROFILE
STA. 126+00 TO STA. 138+00

Designed	Drawn	Traced	Checked	Reviewed	Date	Revised
B.P.	A.L.H.	K.A.	R.E.F.			

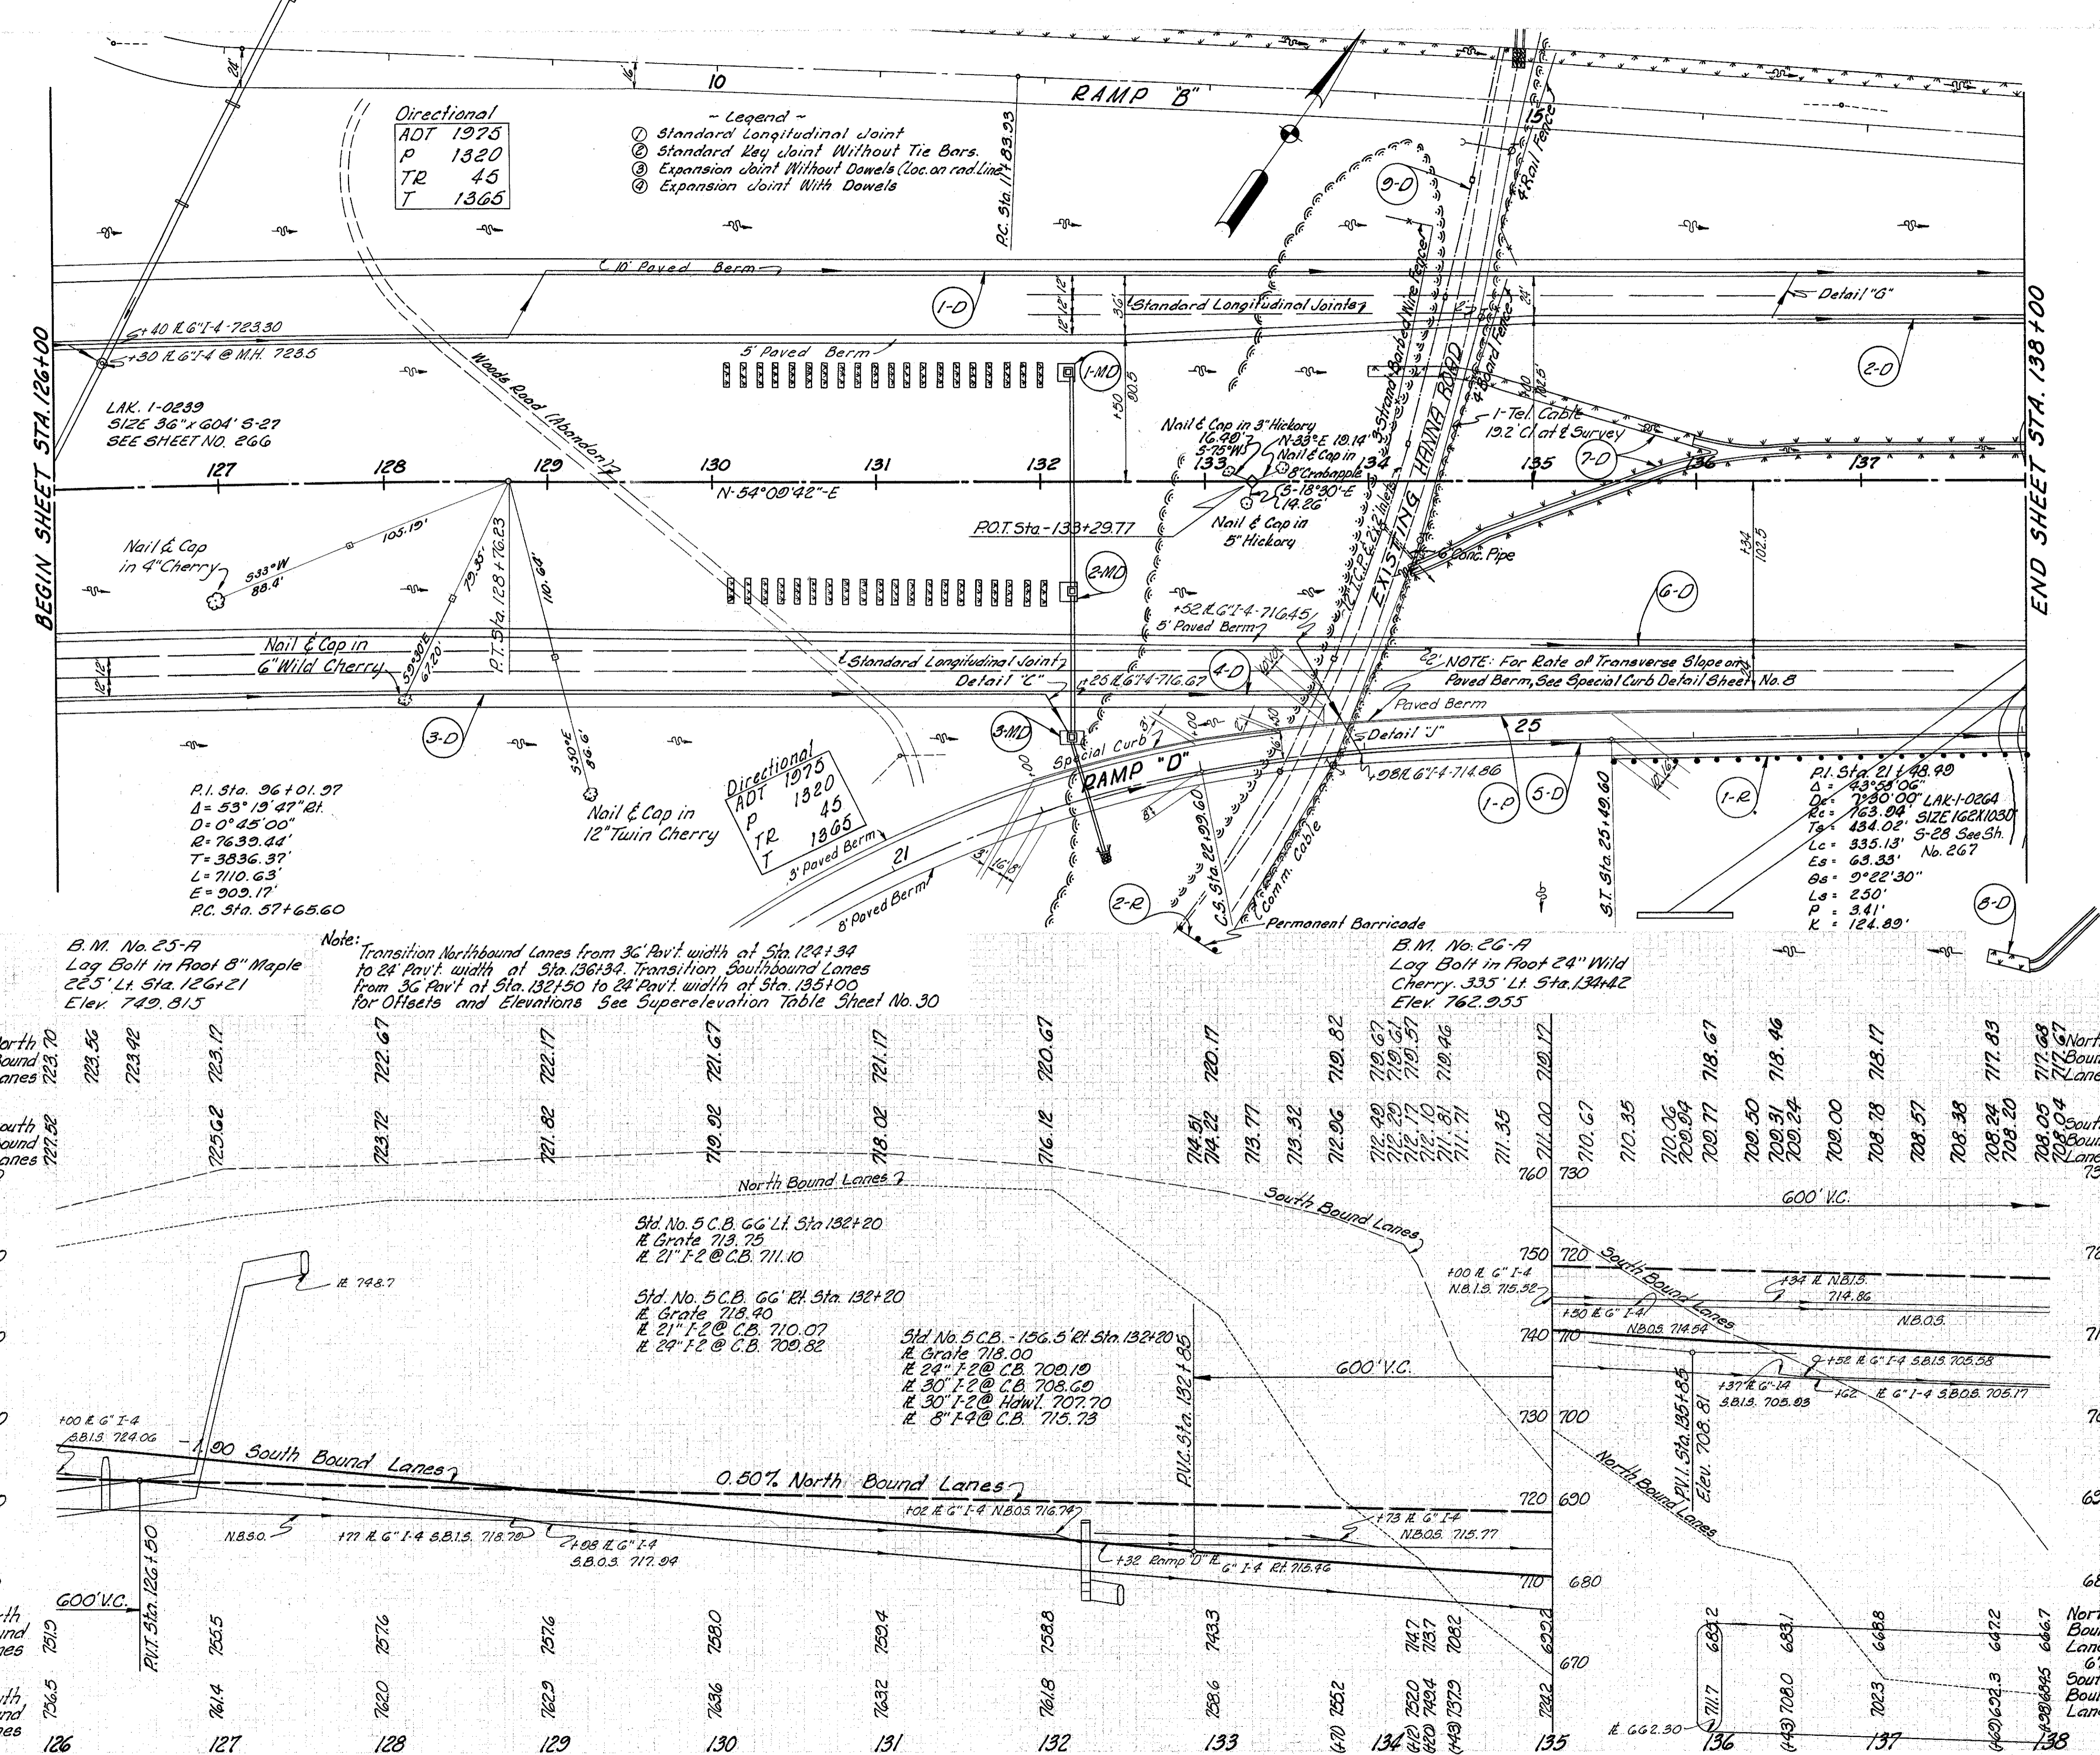

PLAN & PROFILE STA. 126+00 TO STA. 138+00