



Subbase	1-10	1-11	1-12	1-13	1-14	1-15	1-16	1-17	1-18	1-19	1-20	1-21	1-22
Subbase													
Godding													
Fixed Buffer													
Channel Protection													
Dumped Rock													
No. 2 Aggregate													
Drainage of Structures													
Std No. 5 C.B.													
Std No. 5 C.B.													
Class "A" Storm Sewer													
Under Approaches or Appurtenances													
Pipe Specials Underdrains													
Pipe Outlets for Underdrains													
Underdrain Shallow													
Underdrain Deep													
Class "A" Storm Sewer Under Approaches or Appurtenances													
Side E													
Station													
Ref. No.													
Sec. Sheet No.													
Total													

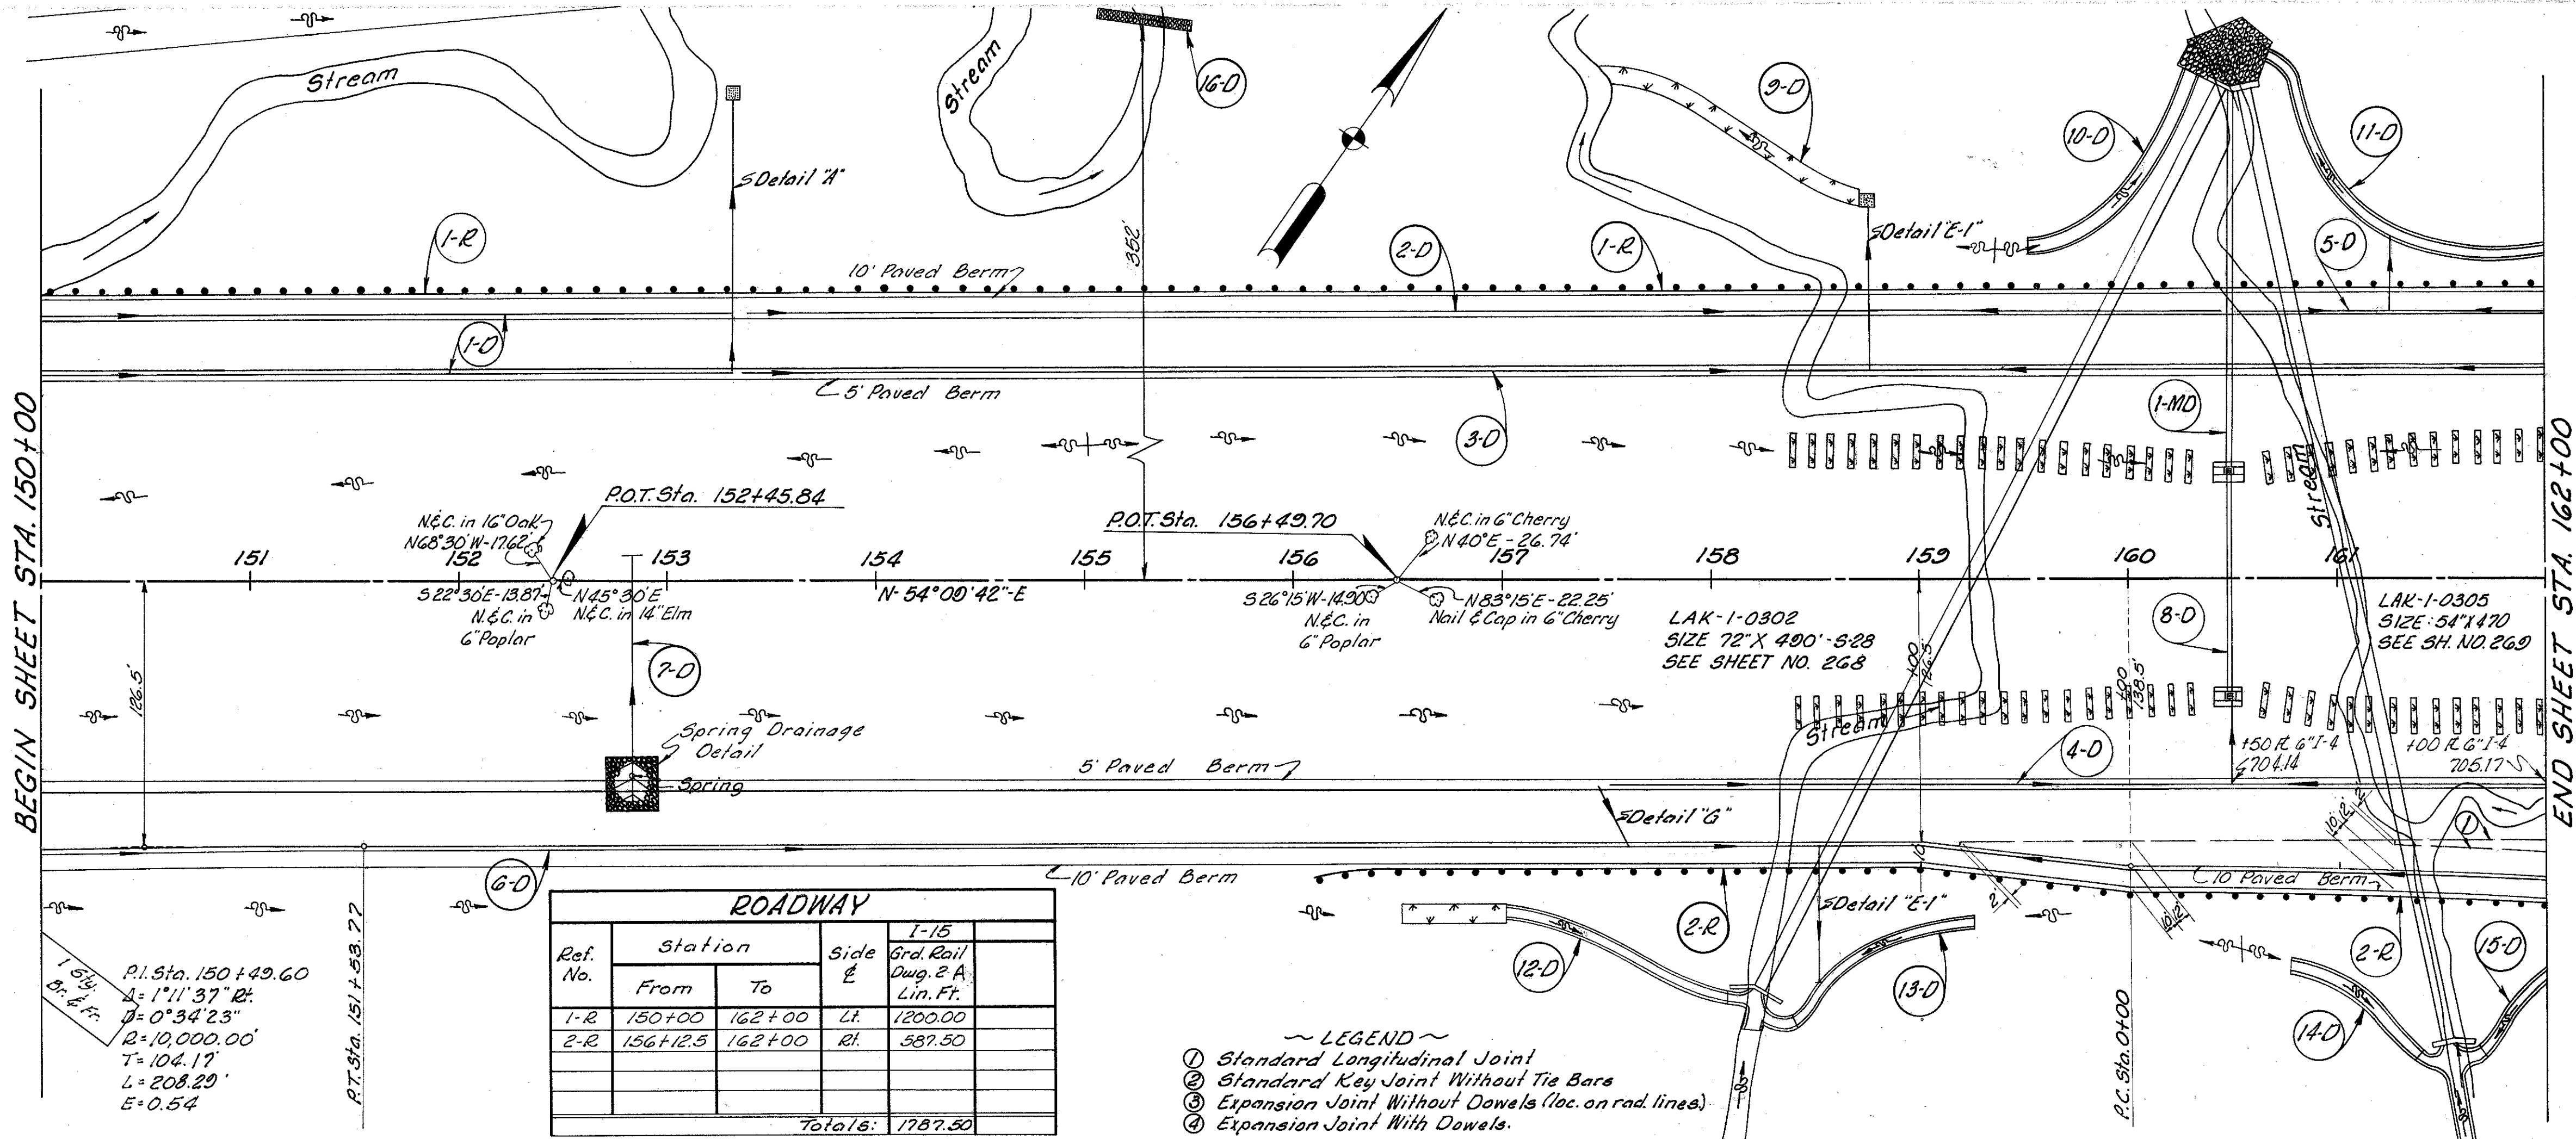

- ~ LEGEND ~
- ① Standard Longitudinal Joint
 - ② Standard Key Joint Without Tie Bars
 - ③ Expansion Joint Without Dowels (loc. on rad. lines)
 - ④ Expansion Joint With Dowels.

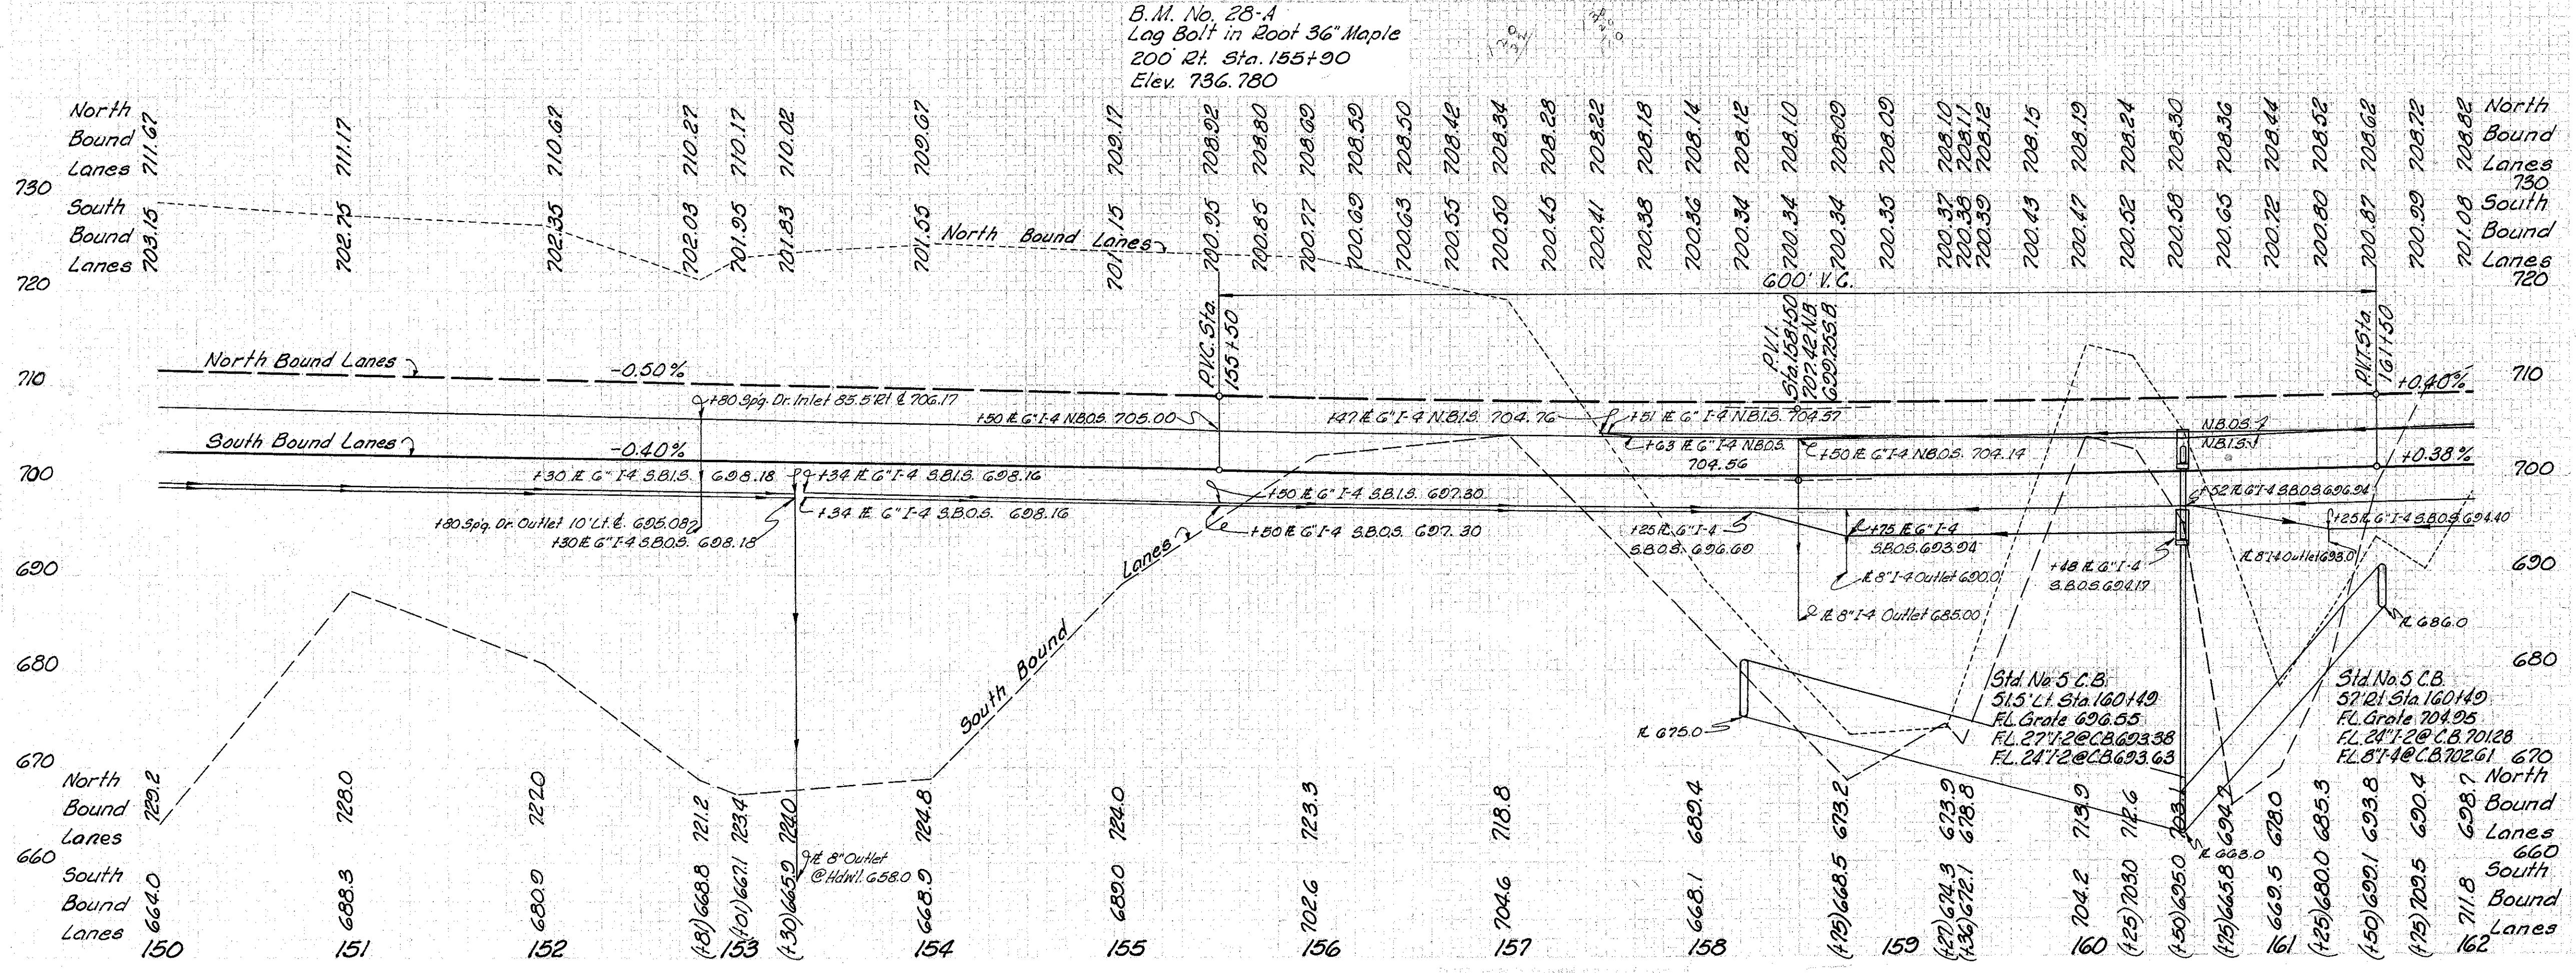

MICHAEL BAKER JR., CONSULTING ENGINEERS
ROCHESTER, PENNSYLVANIA

STATE OF OHIO
DEPARTMENT OF HIGHWAYS
STATE HIGHWAY NO. 1
C-43
PLAN AND PROFILE
STA. 150+00 TO STA. 162+00

Designed	Drawn	Traced	Checked	Reviewed Date	Revised
B.P.	A.L.H.	K.A.	R.E.F.		