
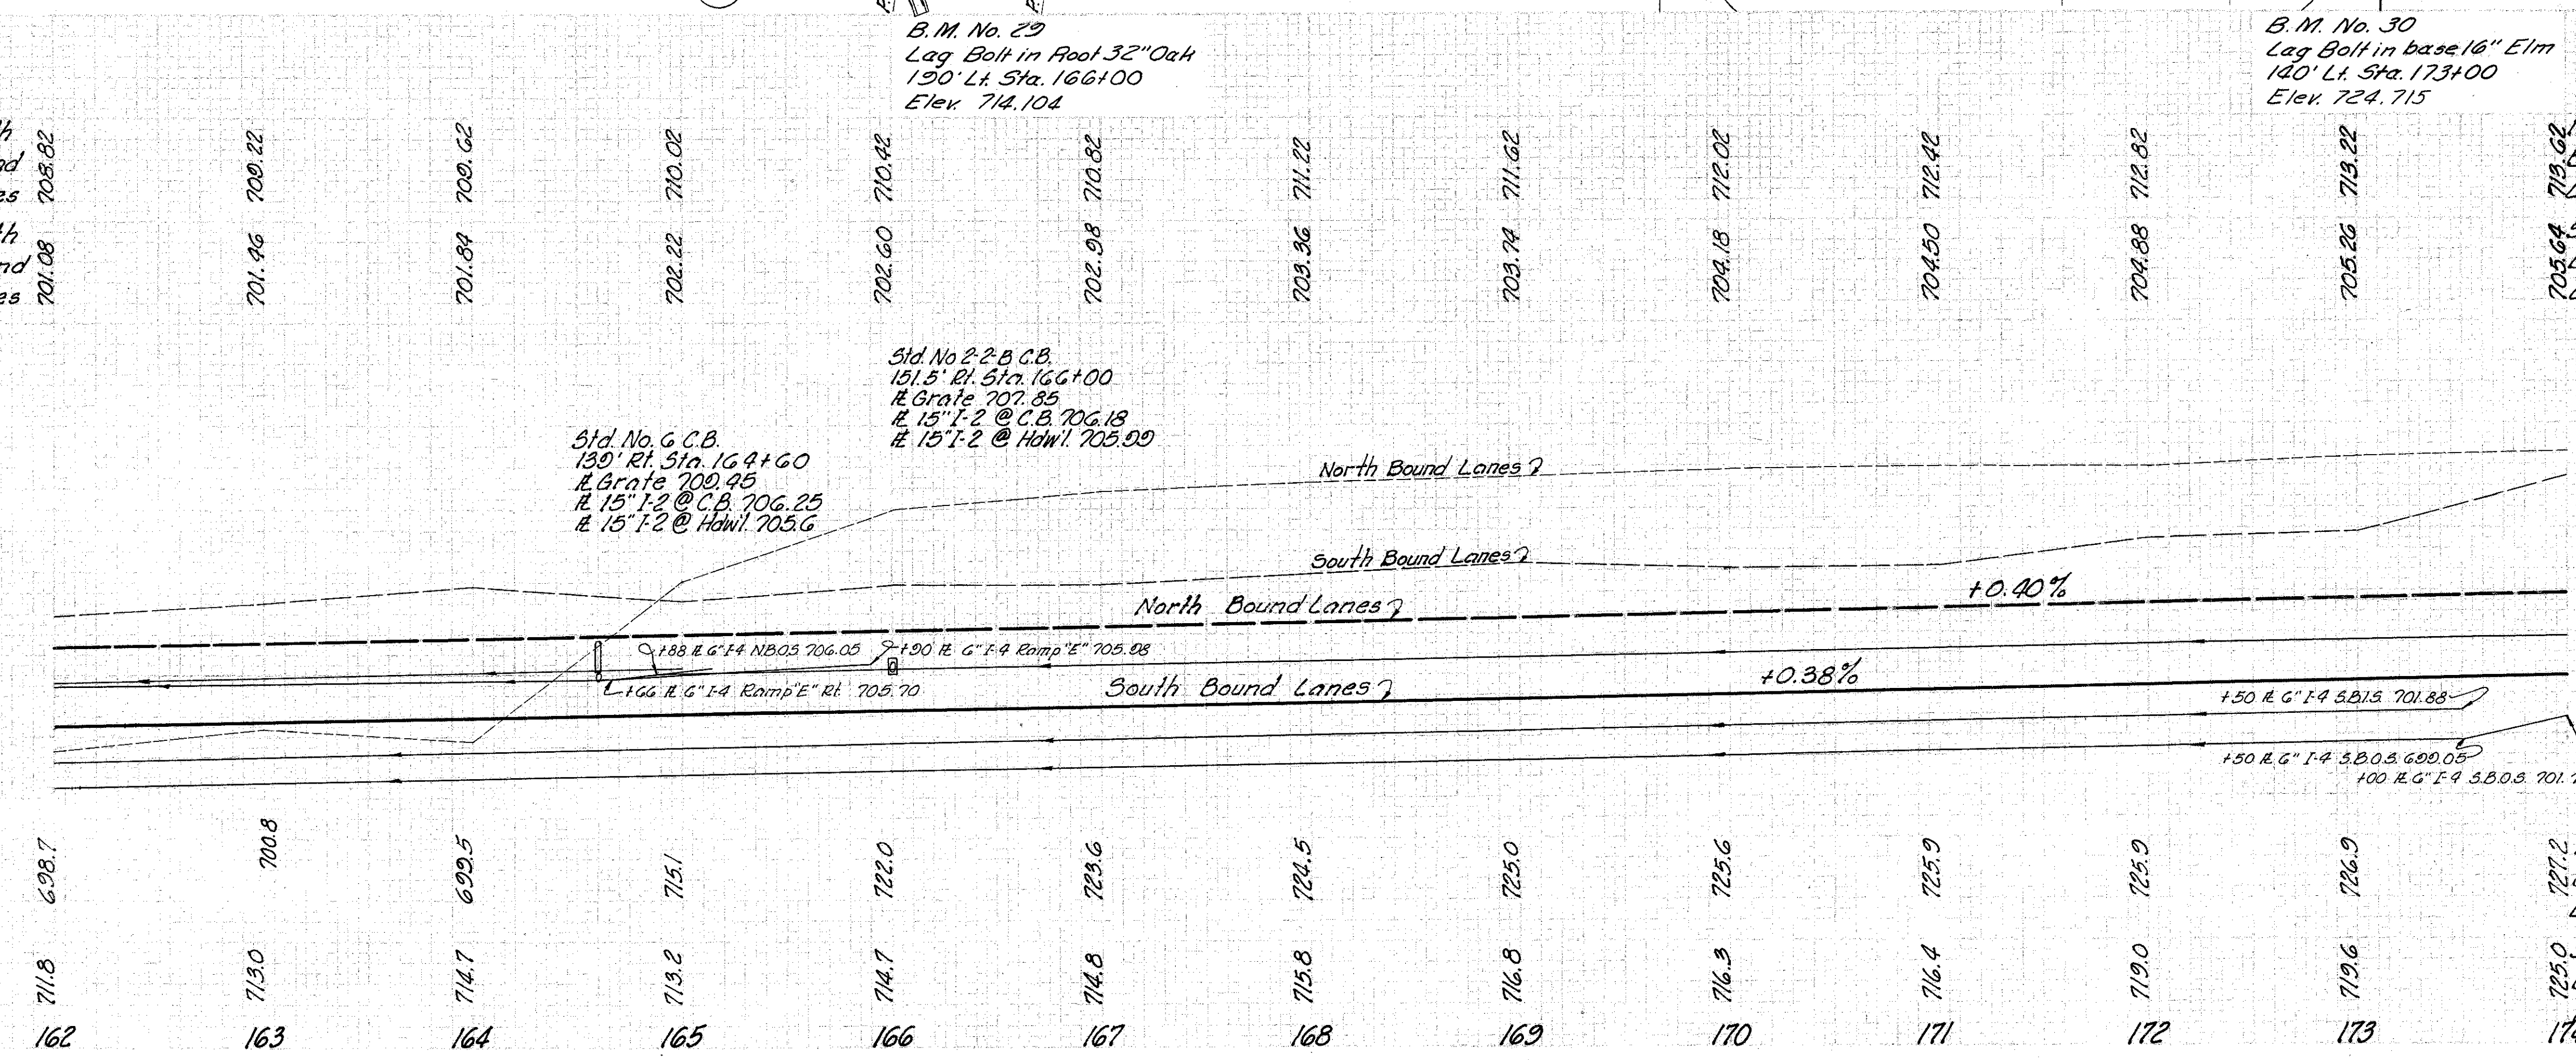


LAKE COUNTY  
LAK-1-2.16

ROADWAY

Ref. No.	Station		Side &	Grd. Rail Dwg. & A Lin. Ft.
	From	To		
I-R	162+00	162+07.30	LT.	67.30
E-R	172+50	174+00	LT.	150.00
Totals				217.30

- Legend -
- ① Standard Longitudinal Joint
  - ② Standard Key Joint Without Tie Bars
  - ③ Expansion Joint Without Dowels (Loc. or rad. Lines)
  - ④ Expansion Joint With Dowels

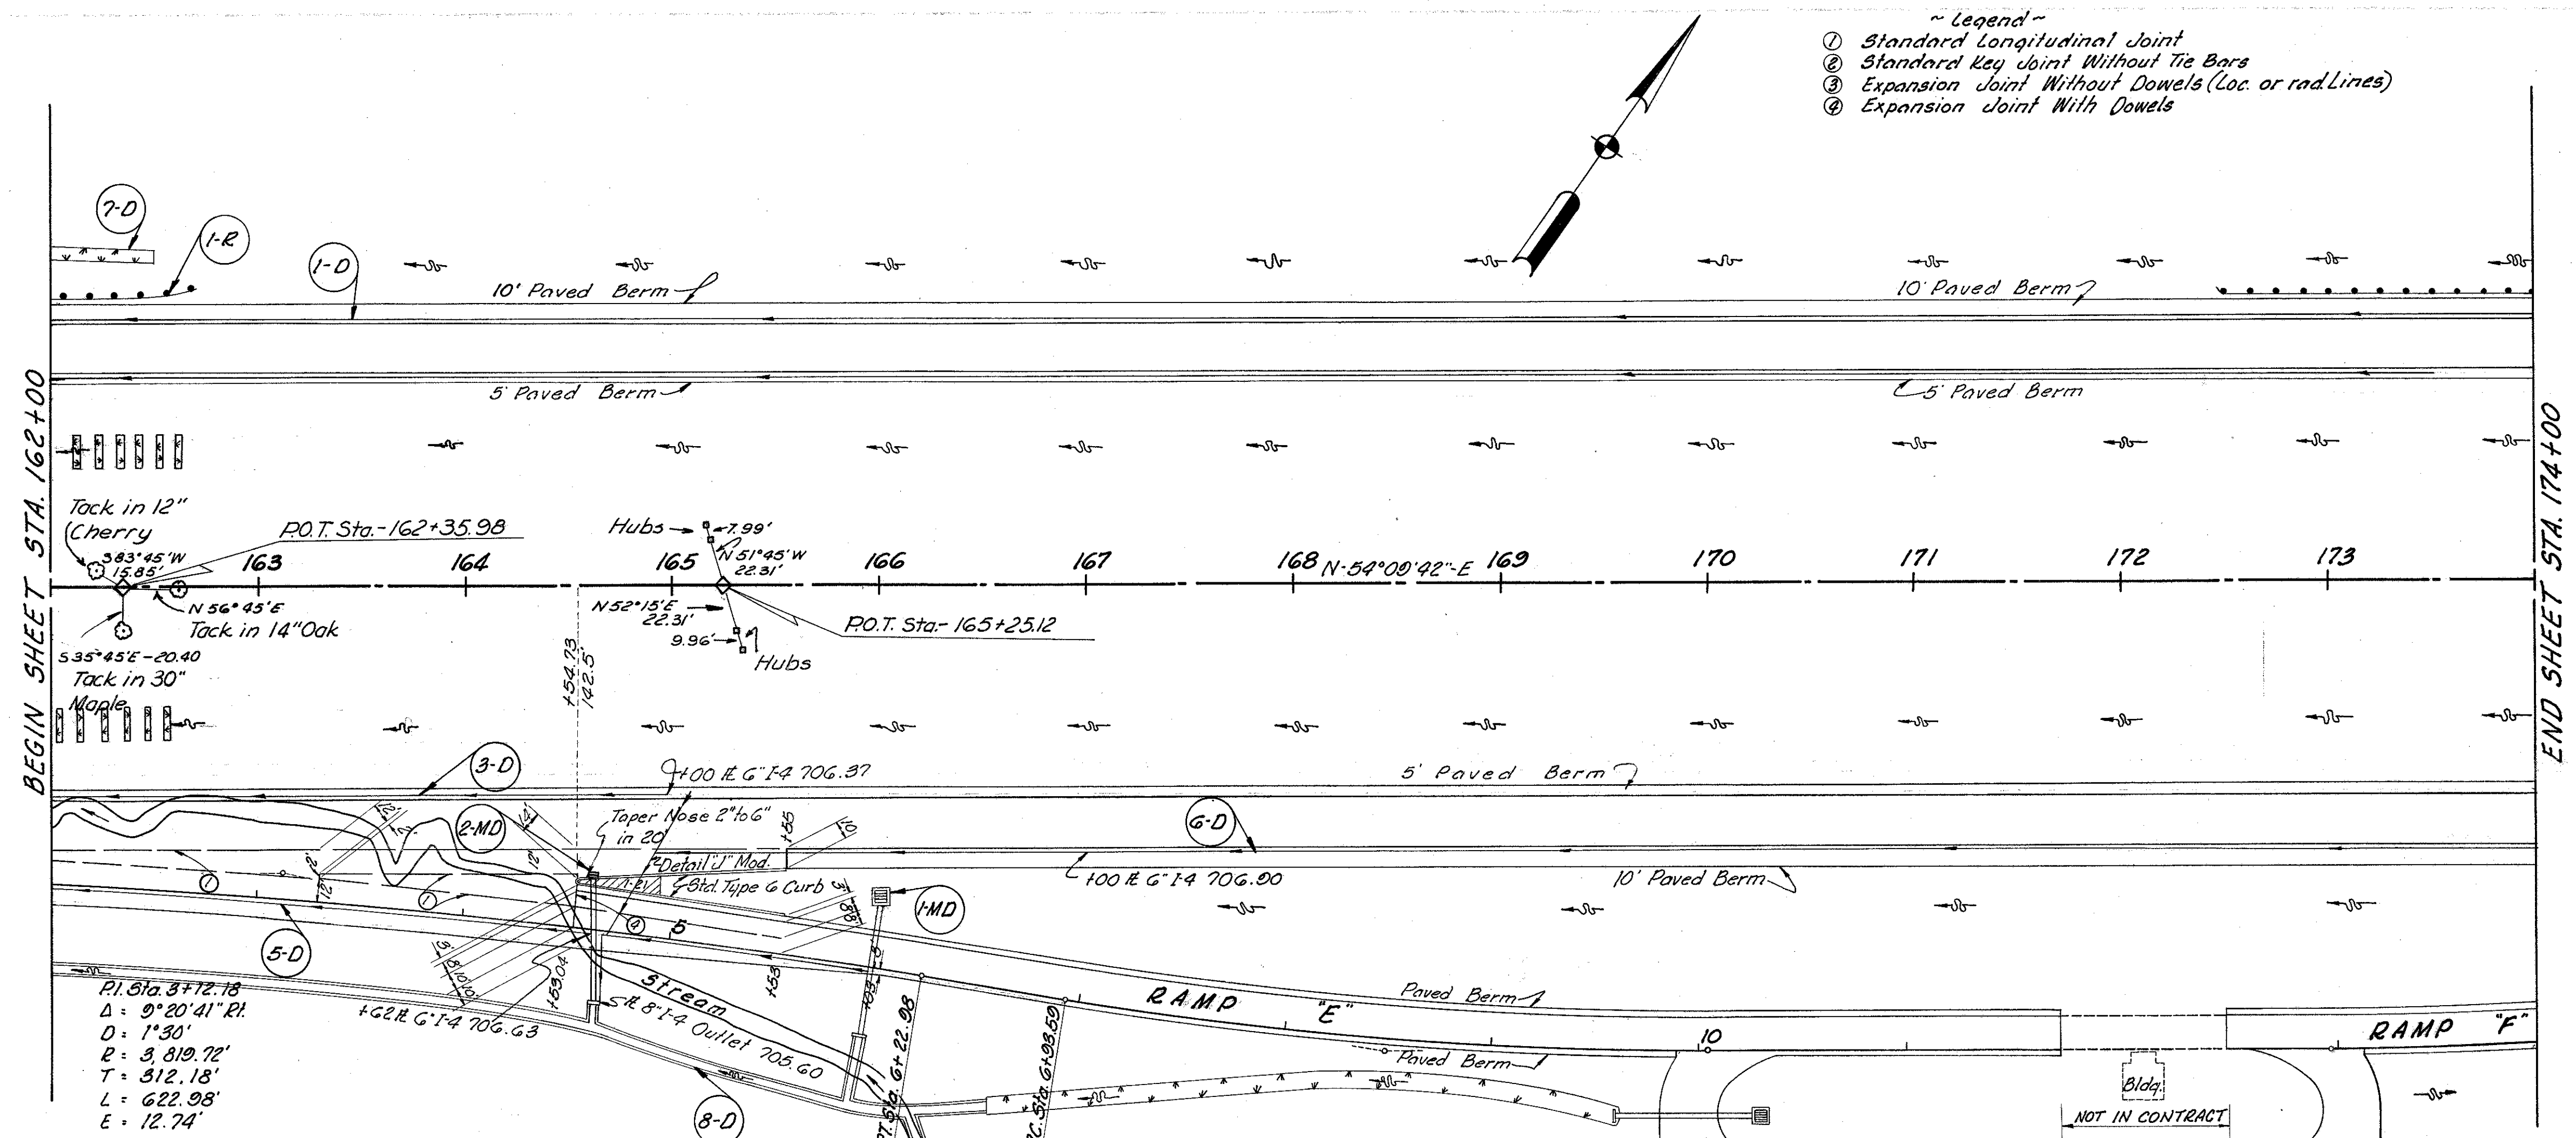

See Sheet No.	Station	From	To	Side &	DRAINAGE		Totals
					Lin. Ft.	Area	
102	I-MD	166+00	174+00	LT.	1200	1950	1000
103	I-D	162+00	173+50	LT.	1150	300	294
104	I-R	162+00	165+00	LT.	300	294	294
105	I-D	162+00	164+00	LT.	294	294	294
106	I-D	162+00	162+00	LT.	294	294	294
107	I-D	162+00	162+00	LT.	294	294	294
MICHAEL BAKER JR., CONSULTING ENGINEERS  
ROCHESTER, PENNSYLVANIA

STATE OF OHIO  
DEPARTMENT OF HIGHWAYS  
STATE HIGHWAY NO. 1  
C-43  
PLAN AND PROFILE  
STA. 162+00 TO STA. 174+00

Designed	Drawn	Traced	Checked	Reviewed	Date	Revised
B.P.	A.L.H.	K.L.G.	REF.			

PLAN & PROFILE STA. 162+00 TO STA. 174+00