
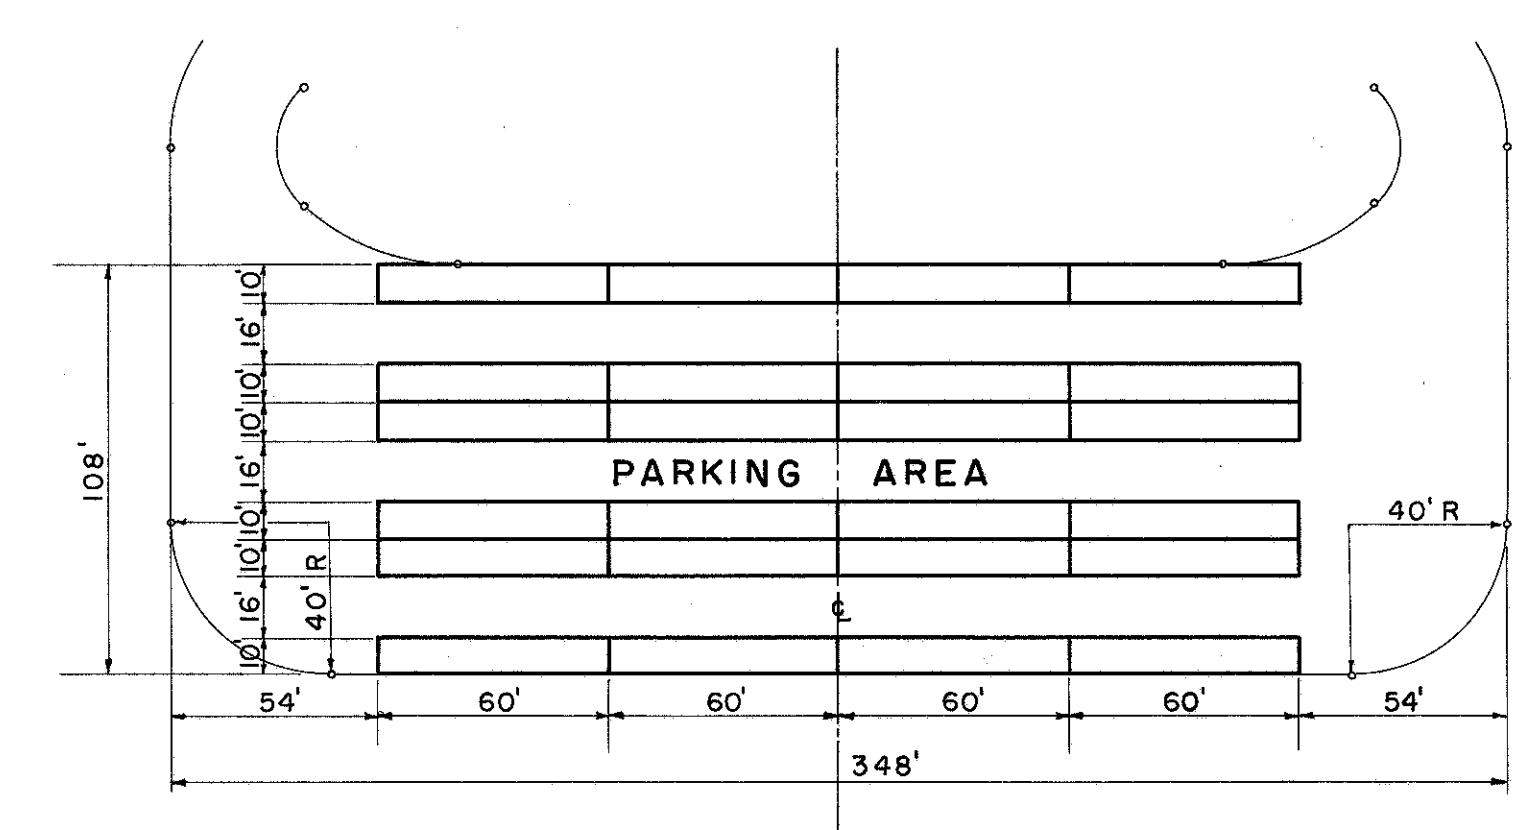
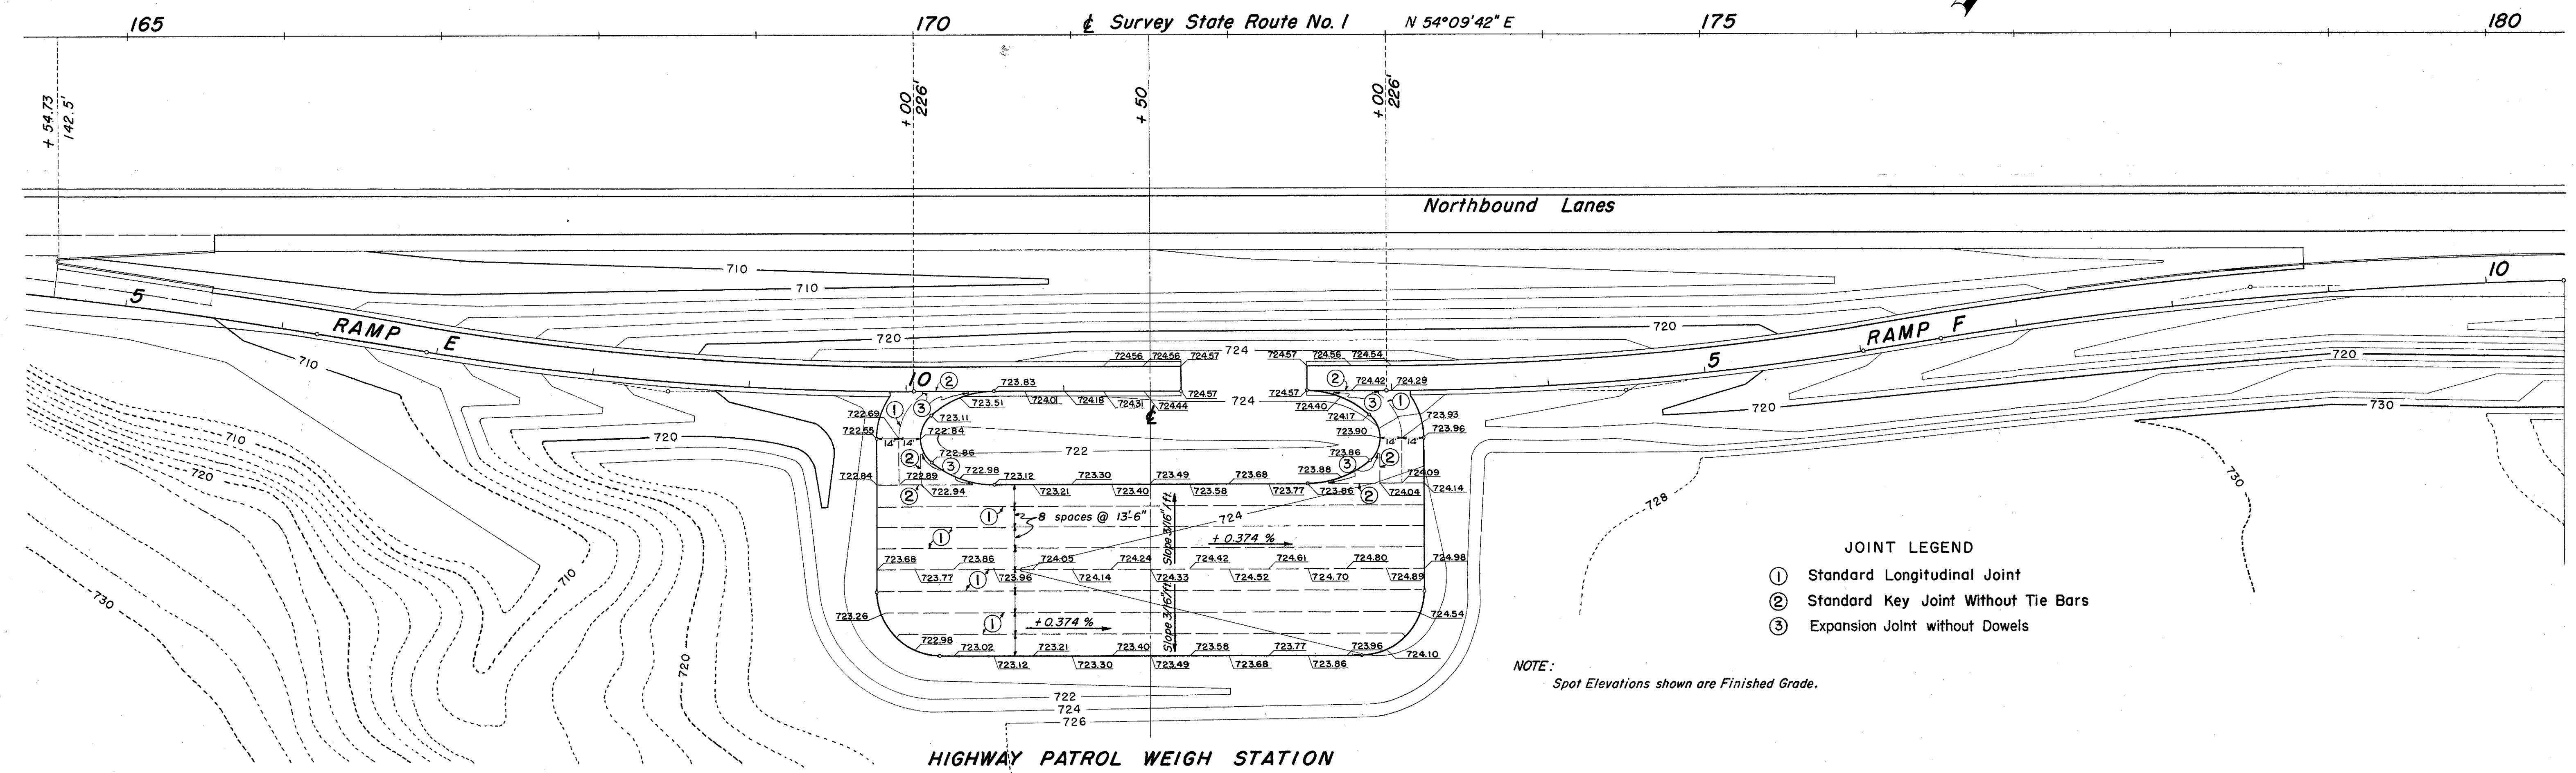


LAKE COUNTY  
LAK-I-2.16

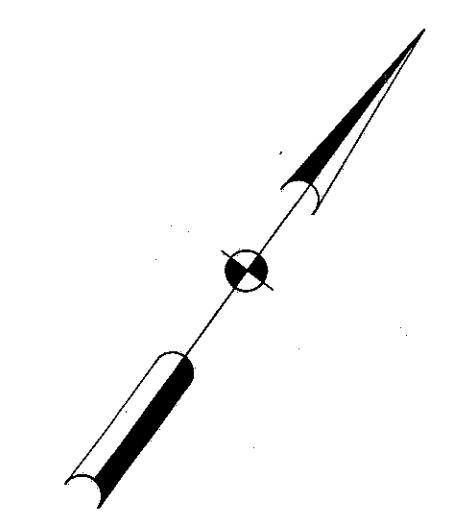

DETAIL OF PARKING PAINT STRIPES

NOTE: Paint Stripes shall be 4" wide, same Specifications as Item I-125.  
Edge Lines = 2,690 Lin. Ft. = 0.509 Miles.

MICHAEL BAKER JR., CONSULTING ENGINEERS  
ROCHESTER, PENNSYLVANIA

STATE OF OHIO  
DEPARTMENT OF HIGHWAYS  
STATE HIGHWAY NO. 1  
C-43  
HIGHWAY PATROL WEIGH STATION  
GRADING PLAN

Designed	Drawn	Traced	Checked	Reviewed Date	Revised
H.V.V.	J.S.	J.S.H.	B.P.		