

STATE OF OHIO  
 DEPARTMENT OF HIGHWAYS  
 LAK — 1 — 22.43  
 LAKE COUNTY  
 PERRY & MADISON TWP'S.

LIMITED ACCESS  
 This improvement has been declared a limited access highway or freeway by action of the Director of Highways in accordance with the provisions of Section 5511.02, Revised Code of Ohio and is especially designed for through traffic.  
 ACI-1103 (30)

FEDERAL RD DIVISION	STATE	PROJECT	1
2	OHIO	ACI-1103(30)	55

LAKE COUNTY  
 LAK-1 - 22.43

C-34B

**LAK-90-23.42**


- CONVENTIONAL SIGNS
- State Line.....
  - County Line.....
  - Township Line.....
  - Section Line.....
  - Center Line.....
  - Corporation Line.....
  - Fence Line.....
  - Guard Rail (existing).....
  - Guard Rail (proposed).....
  - Steam Railroad.....
  - Power Poles.....
  - Telephone Poles.....
  - Trees or Stumps (existing).....

INDEX

TITLE SHEET	1
TYPICAL SECTION	2
GENERAL NOTES	3
SCHEMATIC LAYOUT	4
GENERAL SUMMARY & SUB-SUMMARIES	5
PLAN & PROFILE	6-10
CROSS-SECTIONS	11-33
SKewed HEADWALL DETAILS	34
I-2 & I-4 DRAINAGE DETAIL	35
PAVED MEDIAN CROSSOVER	36
DELINEATOR DETAIL	37
STRUCTURES 20' SPAN & OVER	38-52 & 41a, 44a, 45a & 51a
RIGHT-OF-WAY	53-55
APPROACH SLAB EROSION CONTROL DETAIL	37A

LINE DATA

BEGIN PROJECT	STA. 830+09
END PROJECT	STA. 838+68.50
NET LENGTH OF PROJECT	859.50 LIN. FT. OR 0.163 MILES
BEGIN WORK	STA. 828+00
END WORK	STA. 858+16
TOTAL LENGTH OF WORK	3016 LIN. FT. OR 0.571 MILES

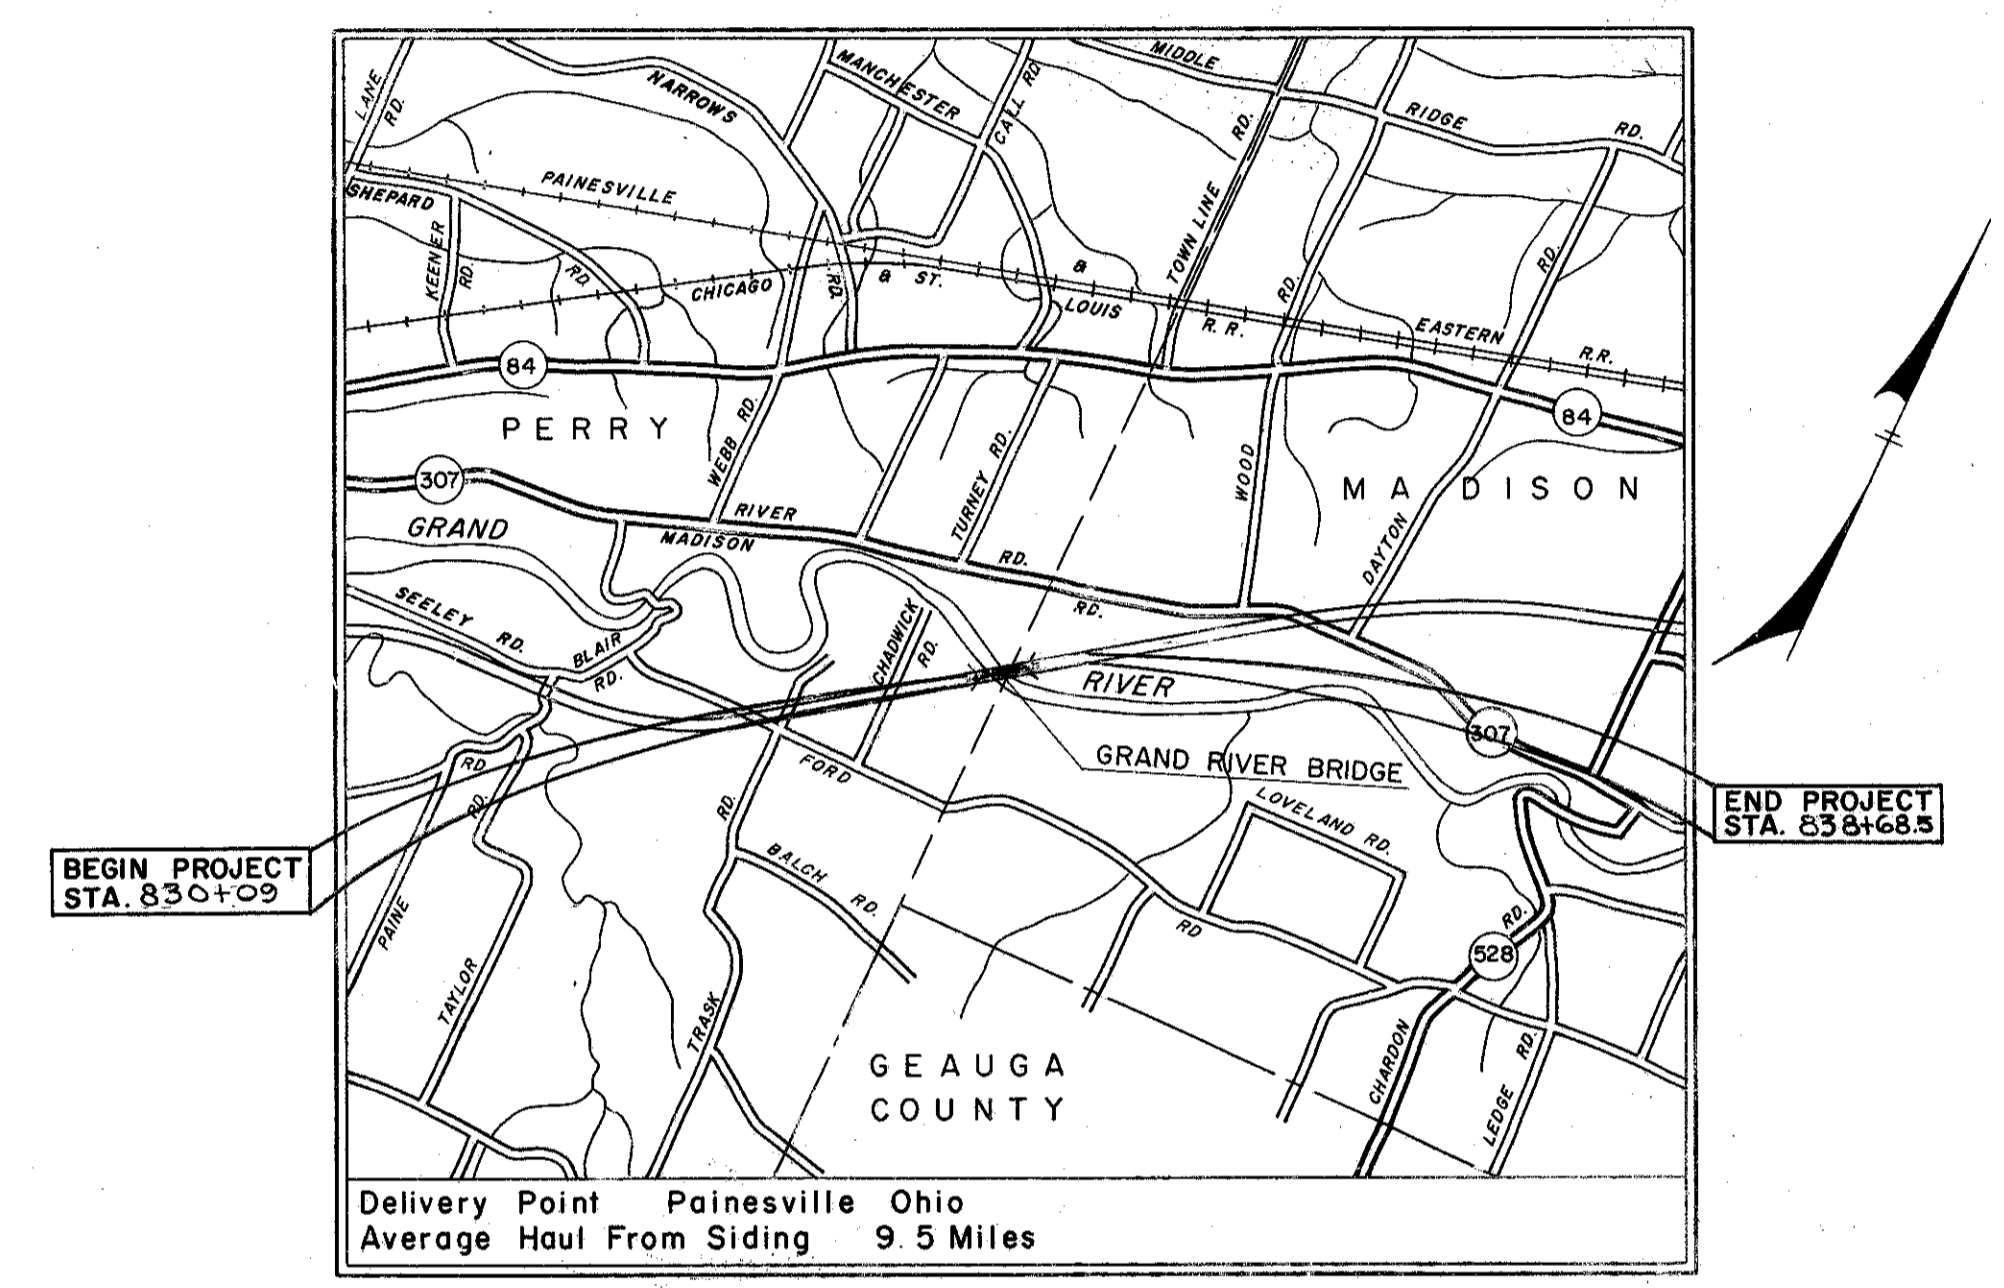

SUPPLEMENTAL PRINTS OF STANDARD CONSTRUCTION DRAWINGS

HW-A 8 B	7-15-57
I-1, 2, 3, 4 & 5	2-20-45
I-8 CB # 4	7-1-58
I-8 CB # 5	7-1-58
I-8 MH # 1	5-1-52

SUPPLEMENTAL SPECIFICATIONS

I-127	11-16-57
E-101	11-1-57

Sheets 39R, 44R and 44b Revised 2-2-59.  
 Sheet 50R Revised 2-25-59.  
 Sheet 50A added 2-25-59.  
 Sheets 41aR & 52R Revised 3-20-59.


The standard specifications of the State of Ohio, Department of Highways, including changes and supplemental specifications listed in the proposal shall govern this improvement.

The right of way for this improvement will be provided by the State of Ohio.

I hereby approve these plans and declare that the making of this improvement will not require the closing of the highway to traffic and that provisions for the maintenance and safety of traffic will be as set forth on the plans and estimates.

- Approved: *[Signature]*  
 Date 7/29/58 Chief Engineer Interstate Projects
- Approved: *[Signature]*  
 Date 8-1-58 Deputy Director of Planning & Programming
- Approved: *[Signature]*  
 Date 7-1-58 Deputy Director of Design & Construction
- Approved: *[Signature]*  
 Date 8/1/58 First Assistant Director
- Approved: *[Signature]*  
 Date 8/1/58 Director of Highways

Sheets 38 thru 48 and 50 thru 52; also 41a, 44a, 45a and 51a superseded by Sheets 38R thru 48R and 50R thru 52R; and 41aR, 44aR, 45aR and 51aR, 9-16-58.  
 Sheet 49 deleted 9-16-58.  
 Sheets 46a and 49a added 9-16-58.  
 Sheets 38R, 39R, 40R, 41R, 42R, 43R, 45R, 45aR, 46R, 48R, 50R & 52R Revised 11-5-58.  
 Sheet No. 49a superseded by Sheet No. 49aR 11-5-58.  
 Sheet No. 44b added 11-5-58.

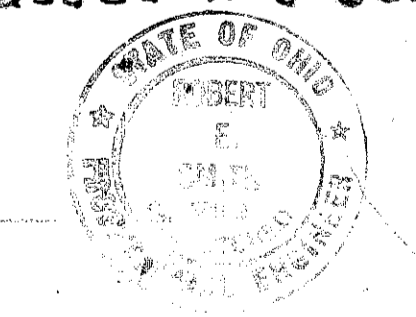

DEPARTMENT OF COMMERCE  
 BUREAU OF PUBLIC ROADS

APPROVED

DIVISION ENGINEER DATE

APR 2 1962  
 GROUND PHOTOLAB