



PLOTTED BY: ullman  
 PLOTTED FROM: c:\dgn\bridges\choma\lak90234.dgn  
 filename.dgn  
 PLOT SUBMITTED: 26-JUL-1994 13:13

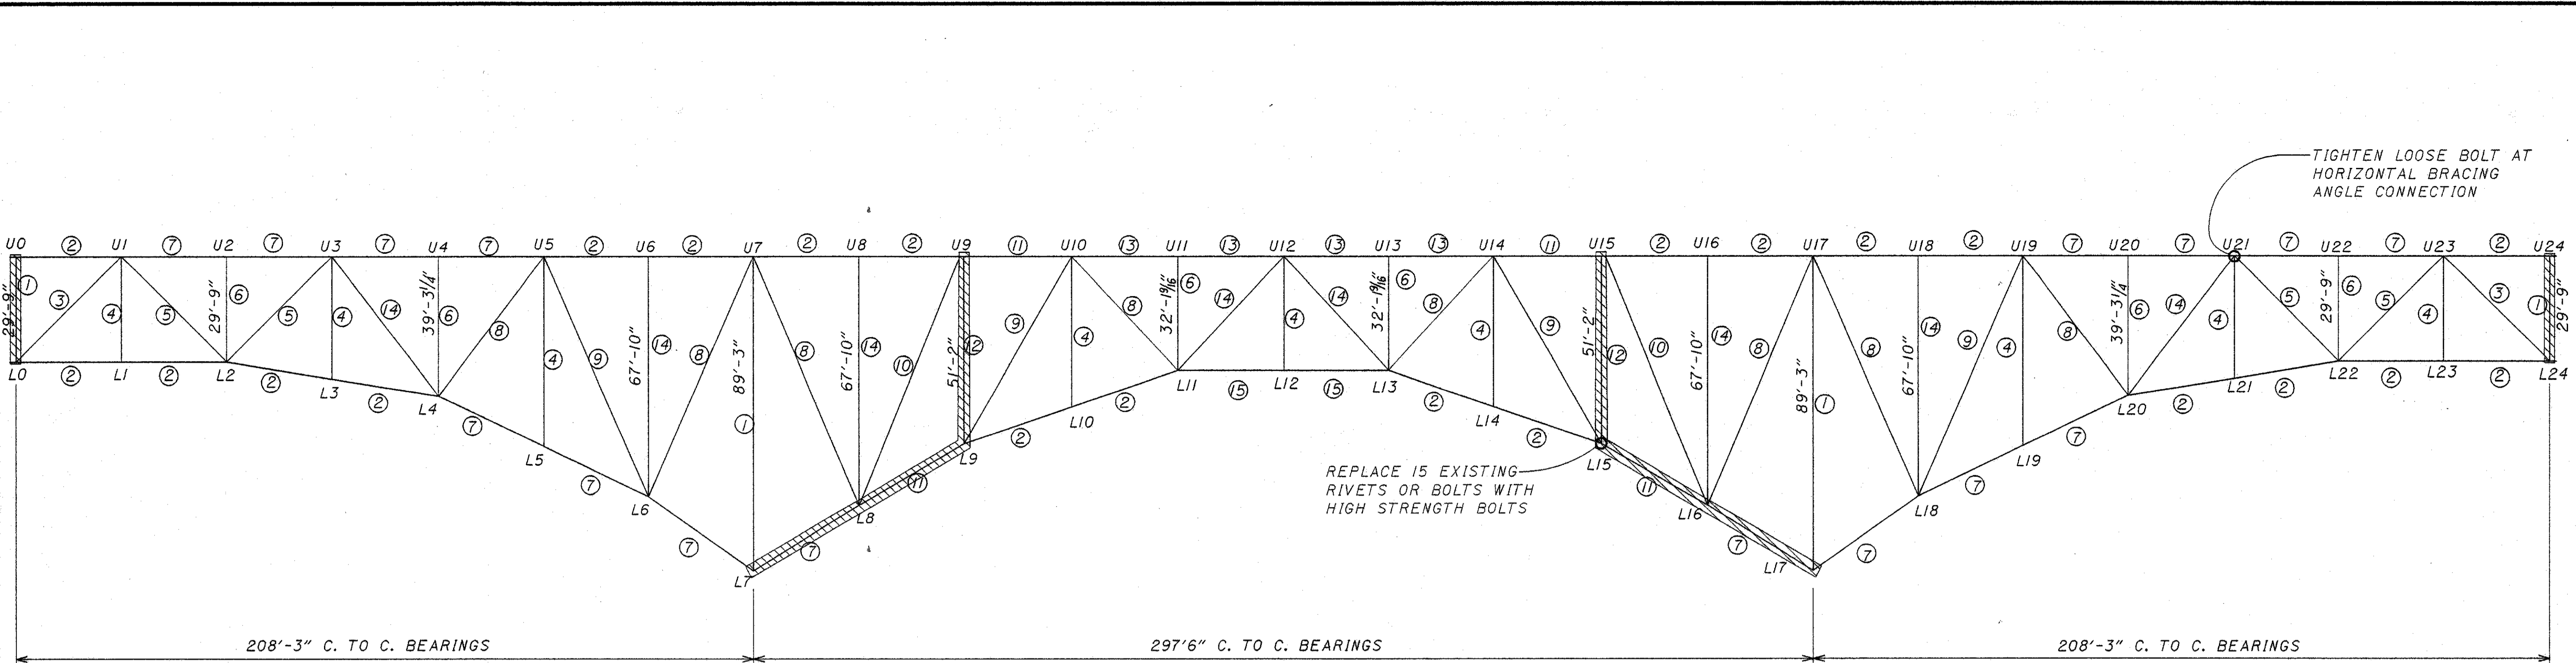

NORTH SIDE OF RIGHT BRIDGE (FACING NORTH)

- |  |   |  |
|--|---|--|
| ① 2 COV. R-22X7/16"<br>2 WEB R-28X3/8"<br>4 L-7X4X3/8" | ⑥ 4 L-7X4X3/8"<br>1 R-23X3/8"                           | ⑪ 2 COV. R-20X3/8"<br>2 WEB R-22X3/8"<br>4 L-7X4X3/8"  |
| ② 2 COV. R-22X3/8"<br>2 WEB R-28X3/8"<br>4 L-7X4X3/8"  | ⑦ 2 COV. R-22X7/16"<br>2 WEB R-22X7/16"<br>4 L-7X4X1/2" | ⑫ 2 COV. R-22X3/8"<br>2 WEB R-12X3/8"<br>4 L-7X4X3/8"  |
| ③ 2 COV. R-22X7/16"<br>2 C-18X58.0                     | ⑧ 2 COV. R-22X3/8"<br>2 C-18X51.9                       | ⑬ 2 COV. R-22X7/16"<br>2 WEB R-22X1/2"<br>4 L-7X4X3/8" |
| ④ 4 L-7X4X3/8"<br>1 R-23X3/8"                          | ⑨ 2 COV. R-22X7/16"<br>2 WEB R-22X1/2"<br>4 L-7X4X1/2"  | ⑭ 2 COV. R-22X7/16"<br>2 C-18X42.7                     |
| ⑤ 2 C-18X42.7<br>2 COV. R-22X3/8"                      | ⑩ 2 COV. R-22X7/16"<br>2 WEB R-22X3/8"<br>4 L-7X4X3/8"  | ⑮ 2 COV. R-22X3/8"<br>2 WEB R-22X1/2"<br>4 L-7X4X3/8"  |

- HEAVY PACK RUST IN THESE AREAS.

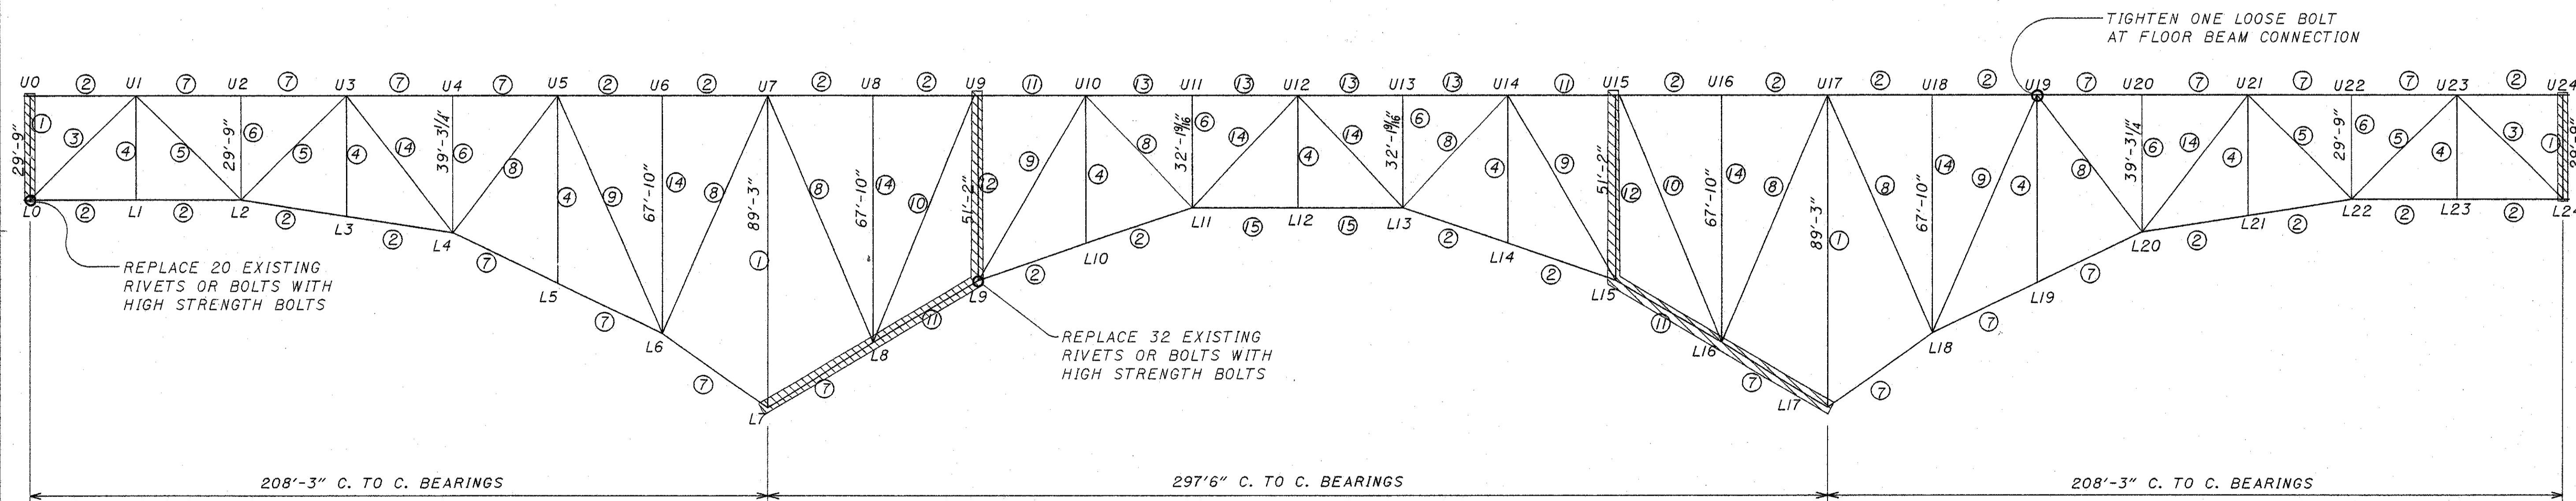

SOUTH ELEVATION OF RIGHT BRIDGE

ALL EXISTING DIMENSIONS ARE ±

OHIO DEPARTMENT OF TRANSPORTATION DISTRICT 12 BRIDGE DEPT.	DATE 6/24/94	REVIEWED GWM	STRUCTURE FILE NUMBER 4304950 4304985
DRAWN ABP	CHECKED DWL	REVISED MPC	
TRUSS ELEVATIONS LAK-90-2342R I-90 EB OVER THE GRAND RIVER			
LAKE COUNTY LAK-90-23.42			