


NOTE: ALL DIMENSIONS ARE IN MILLIMETERS UNLESS OTHERWISE NOTED.


DATE	9/8/99
REVIEWED	DAP
STRUCTURE FILE NO.	4304381/4304411
DRAWN	KAK
CHECKED	DT

FRAMING PLAN (NORTHBOUND BRIDGE)  
BRIDGE NO. LAK-90-23609/23609  
S.R. 44 OVER I-90

LAK-90-23.609/23.641

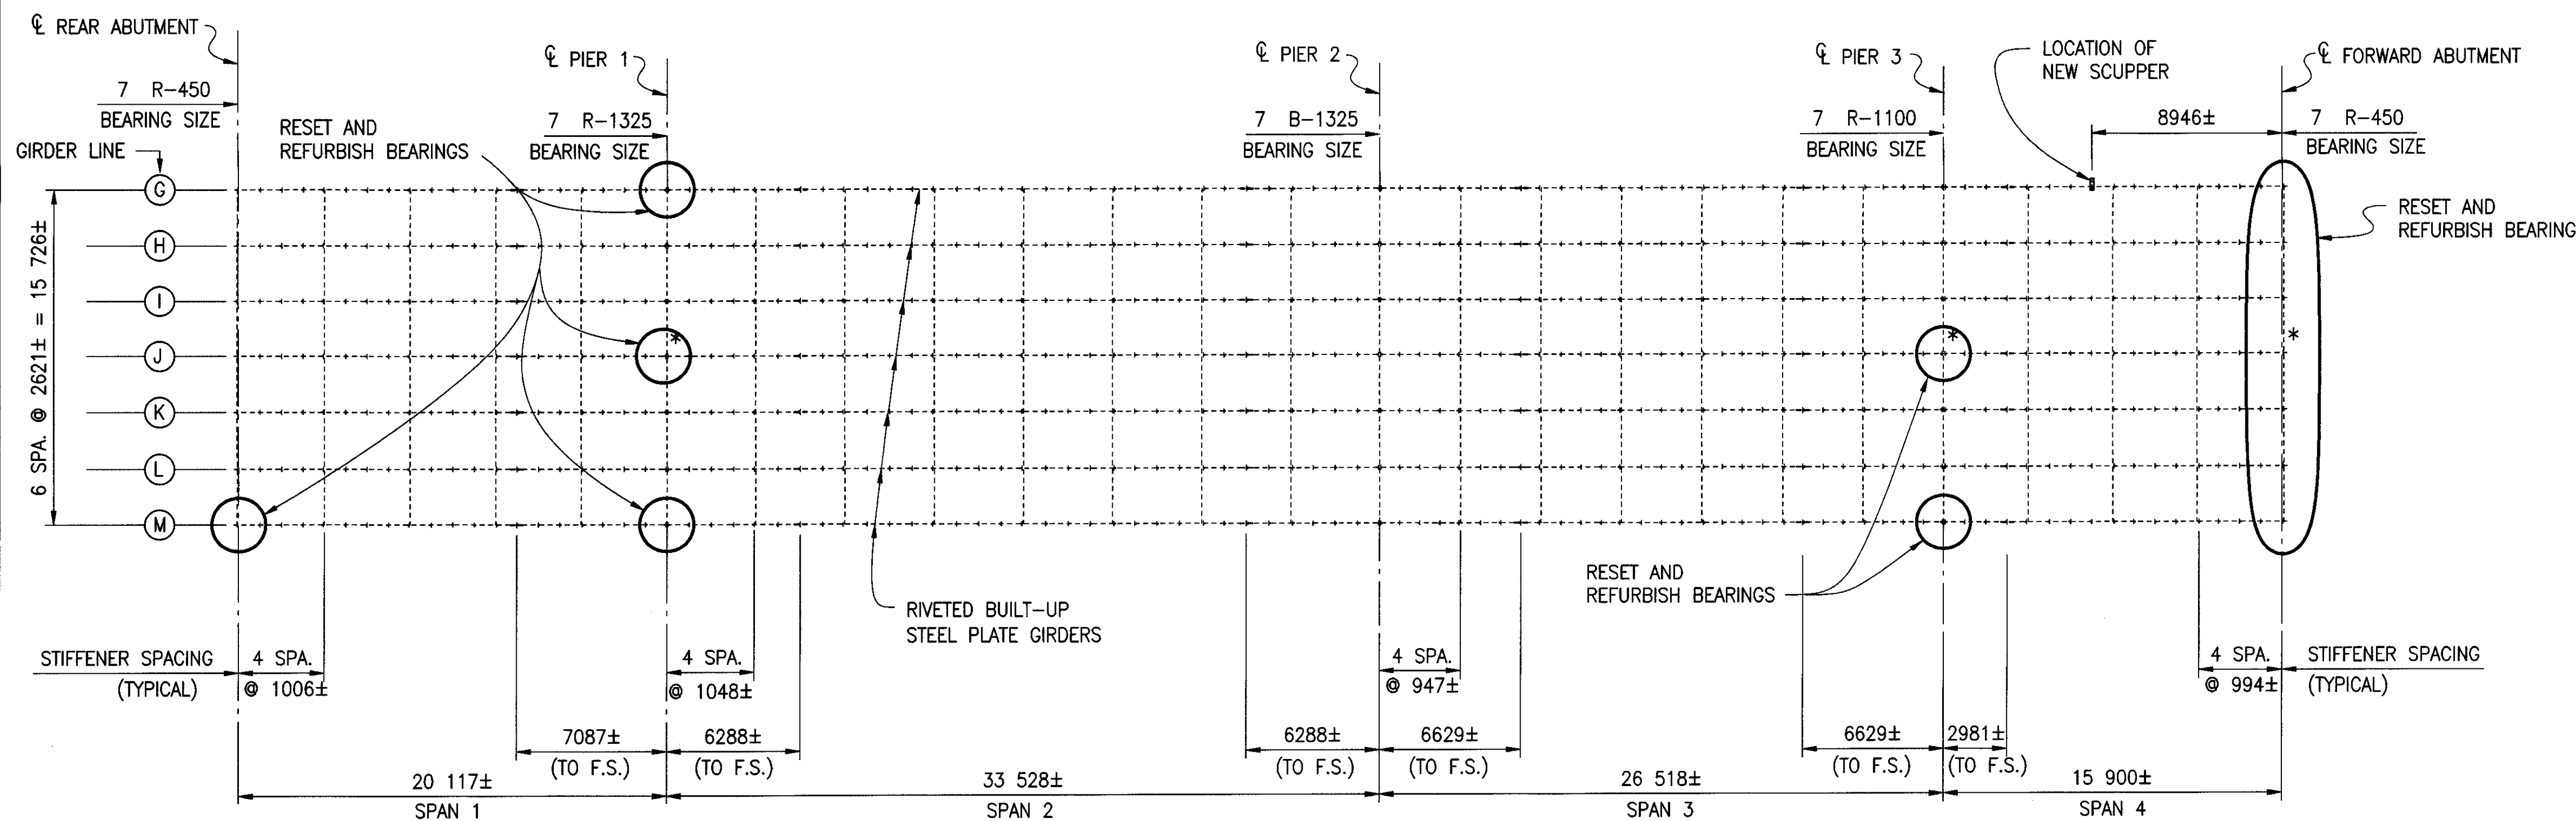

**FRAMING PLAN**  
(NORTHBOUND BRIDGE LAK-90-23641)

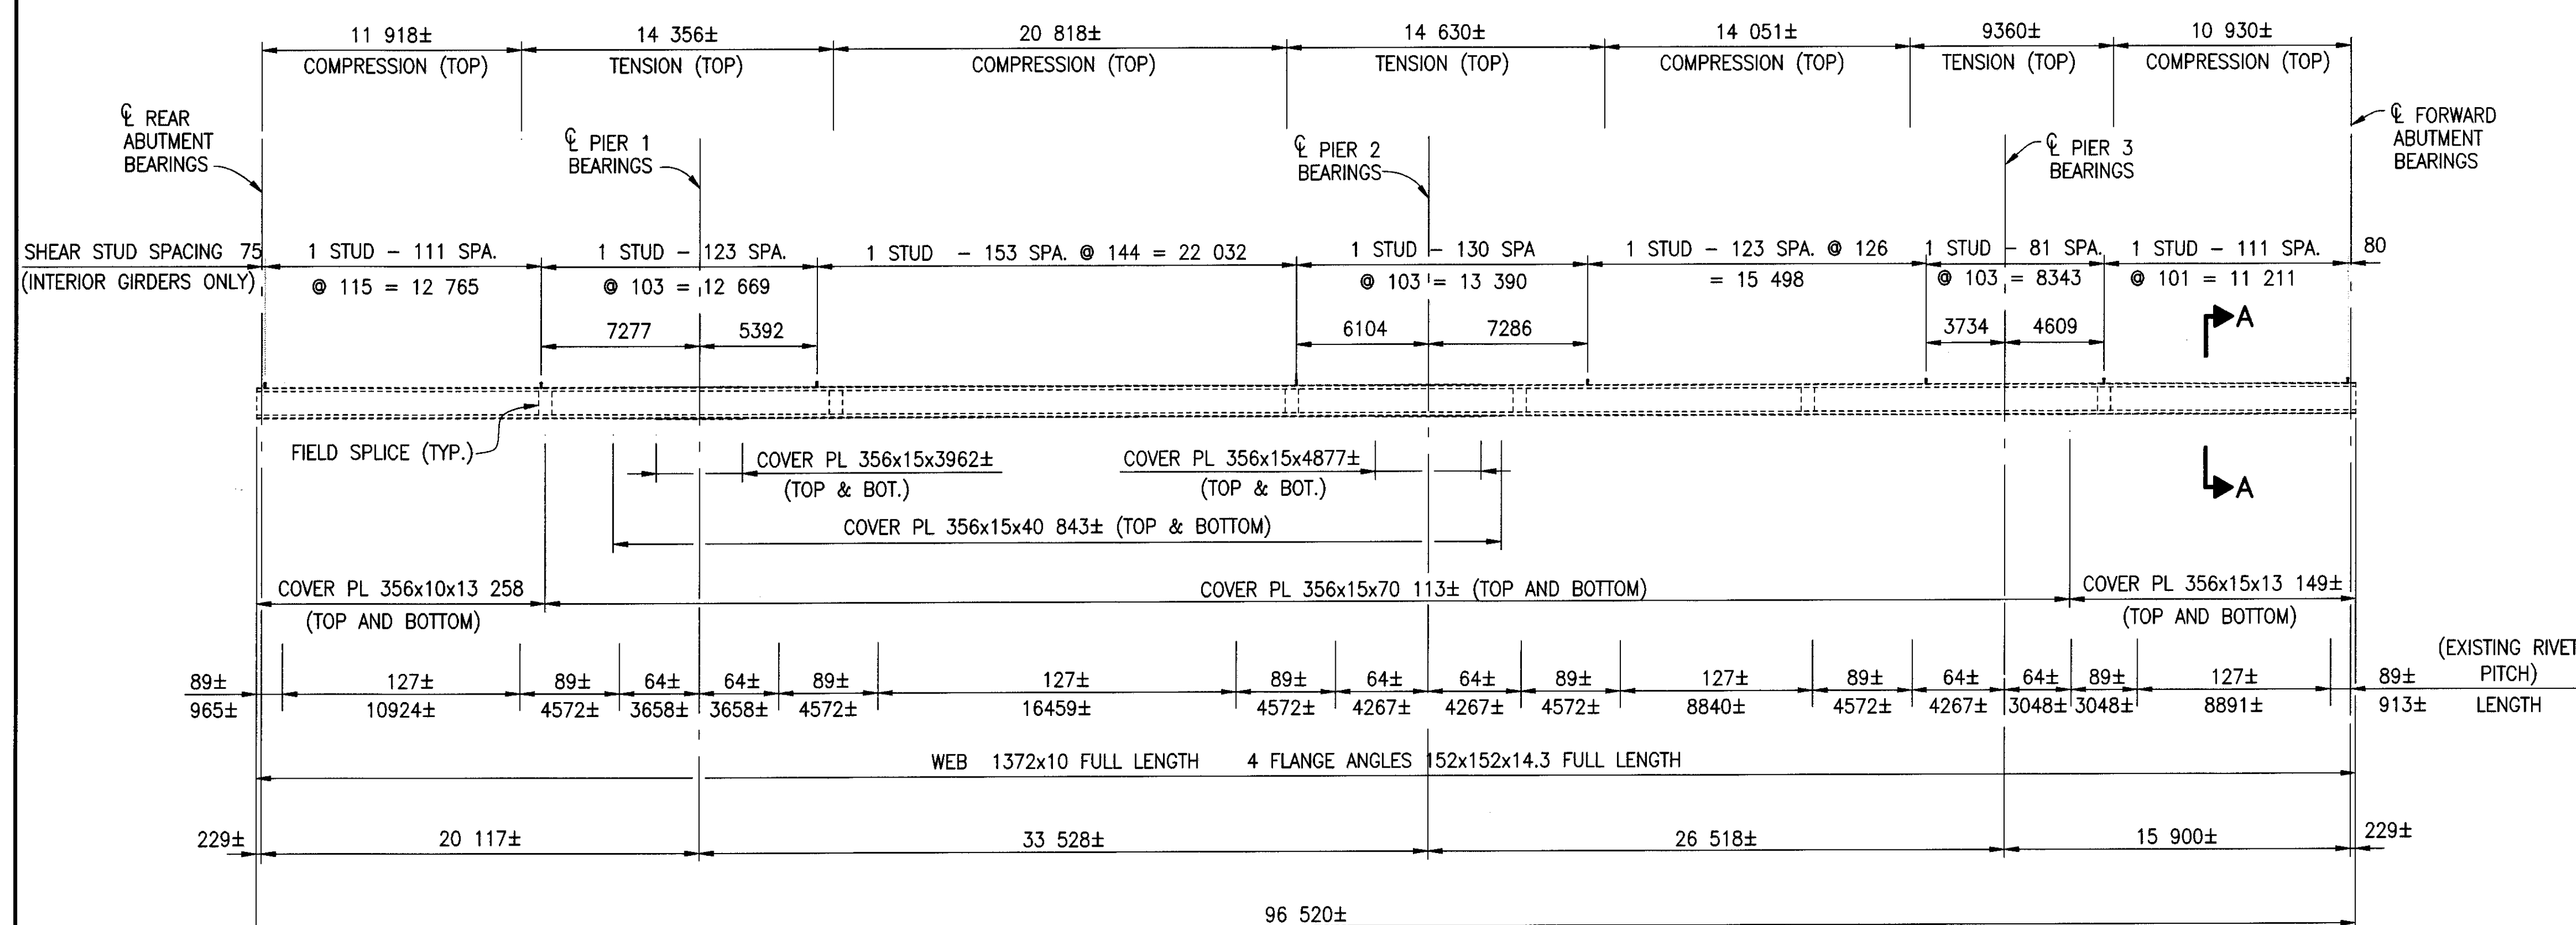

**BRIDGE BEAM ELEVATION**  
(NORTHBOUND BRIDGE LAK-90-23641)

**NOTES**  
SECTION A-A: SEE SHEET [11/18].  
ADDITIONAL NOTES: SEE SHEET [11/18].

96161FRA.DWG  
JOB NO. 96161 DATE 8/23/99 DRAWN BY KAK,PH,TWH