
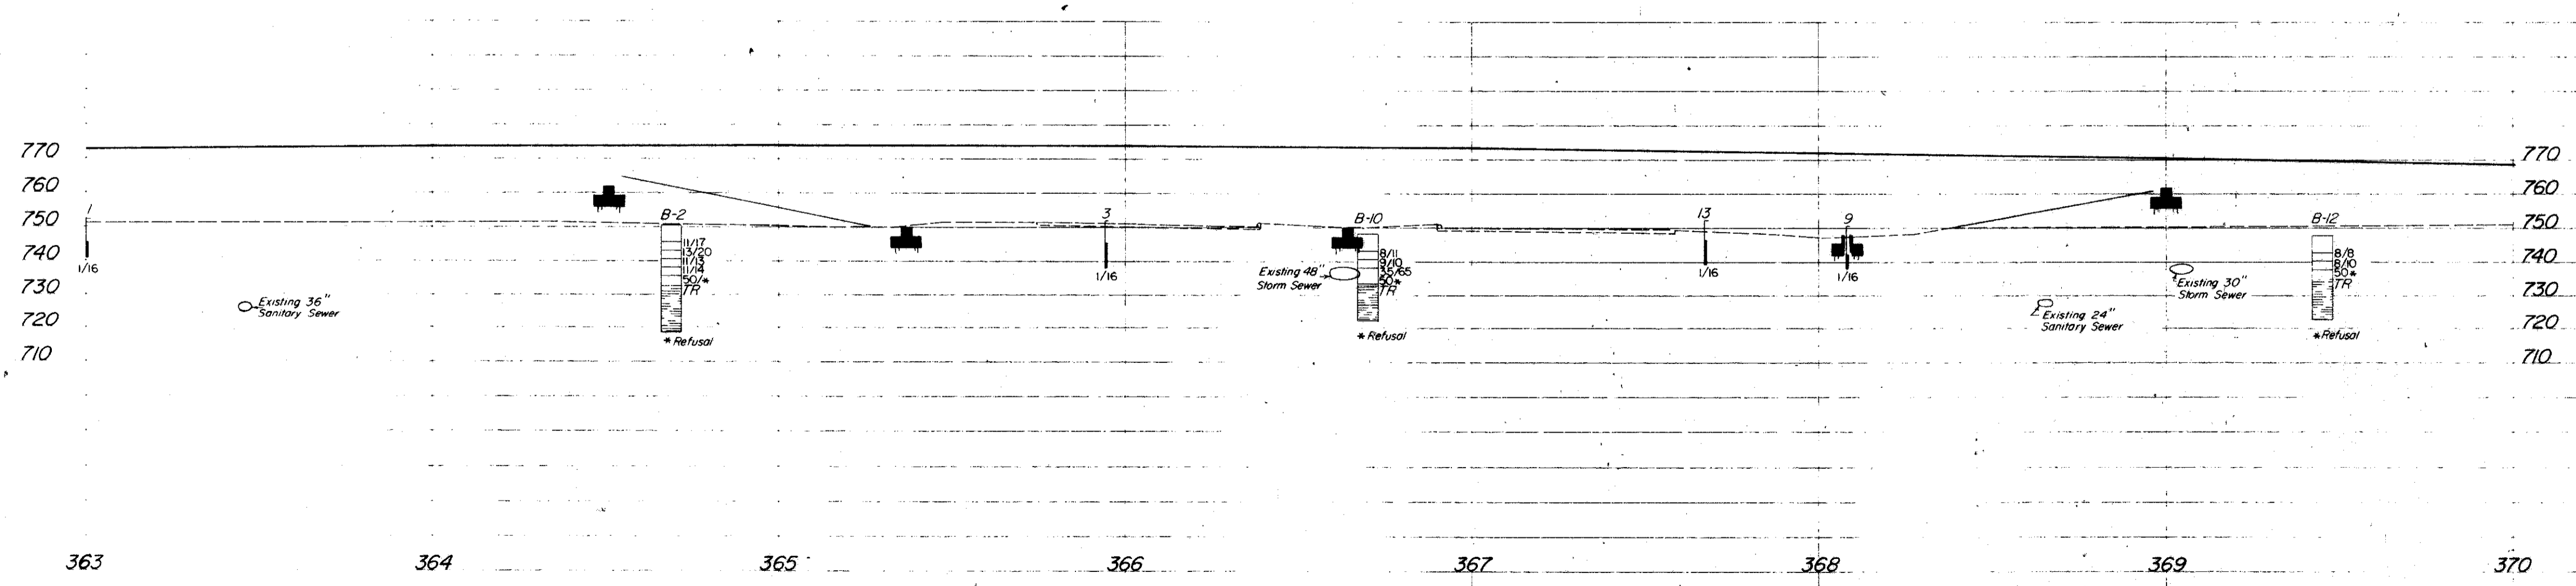


MICROFILMED
AUG 30 1982

7
20
2
3
CUY-480-4.86

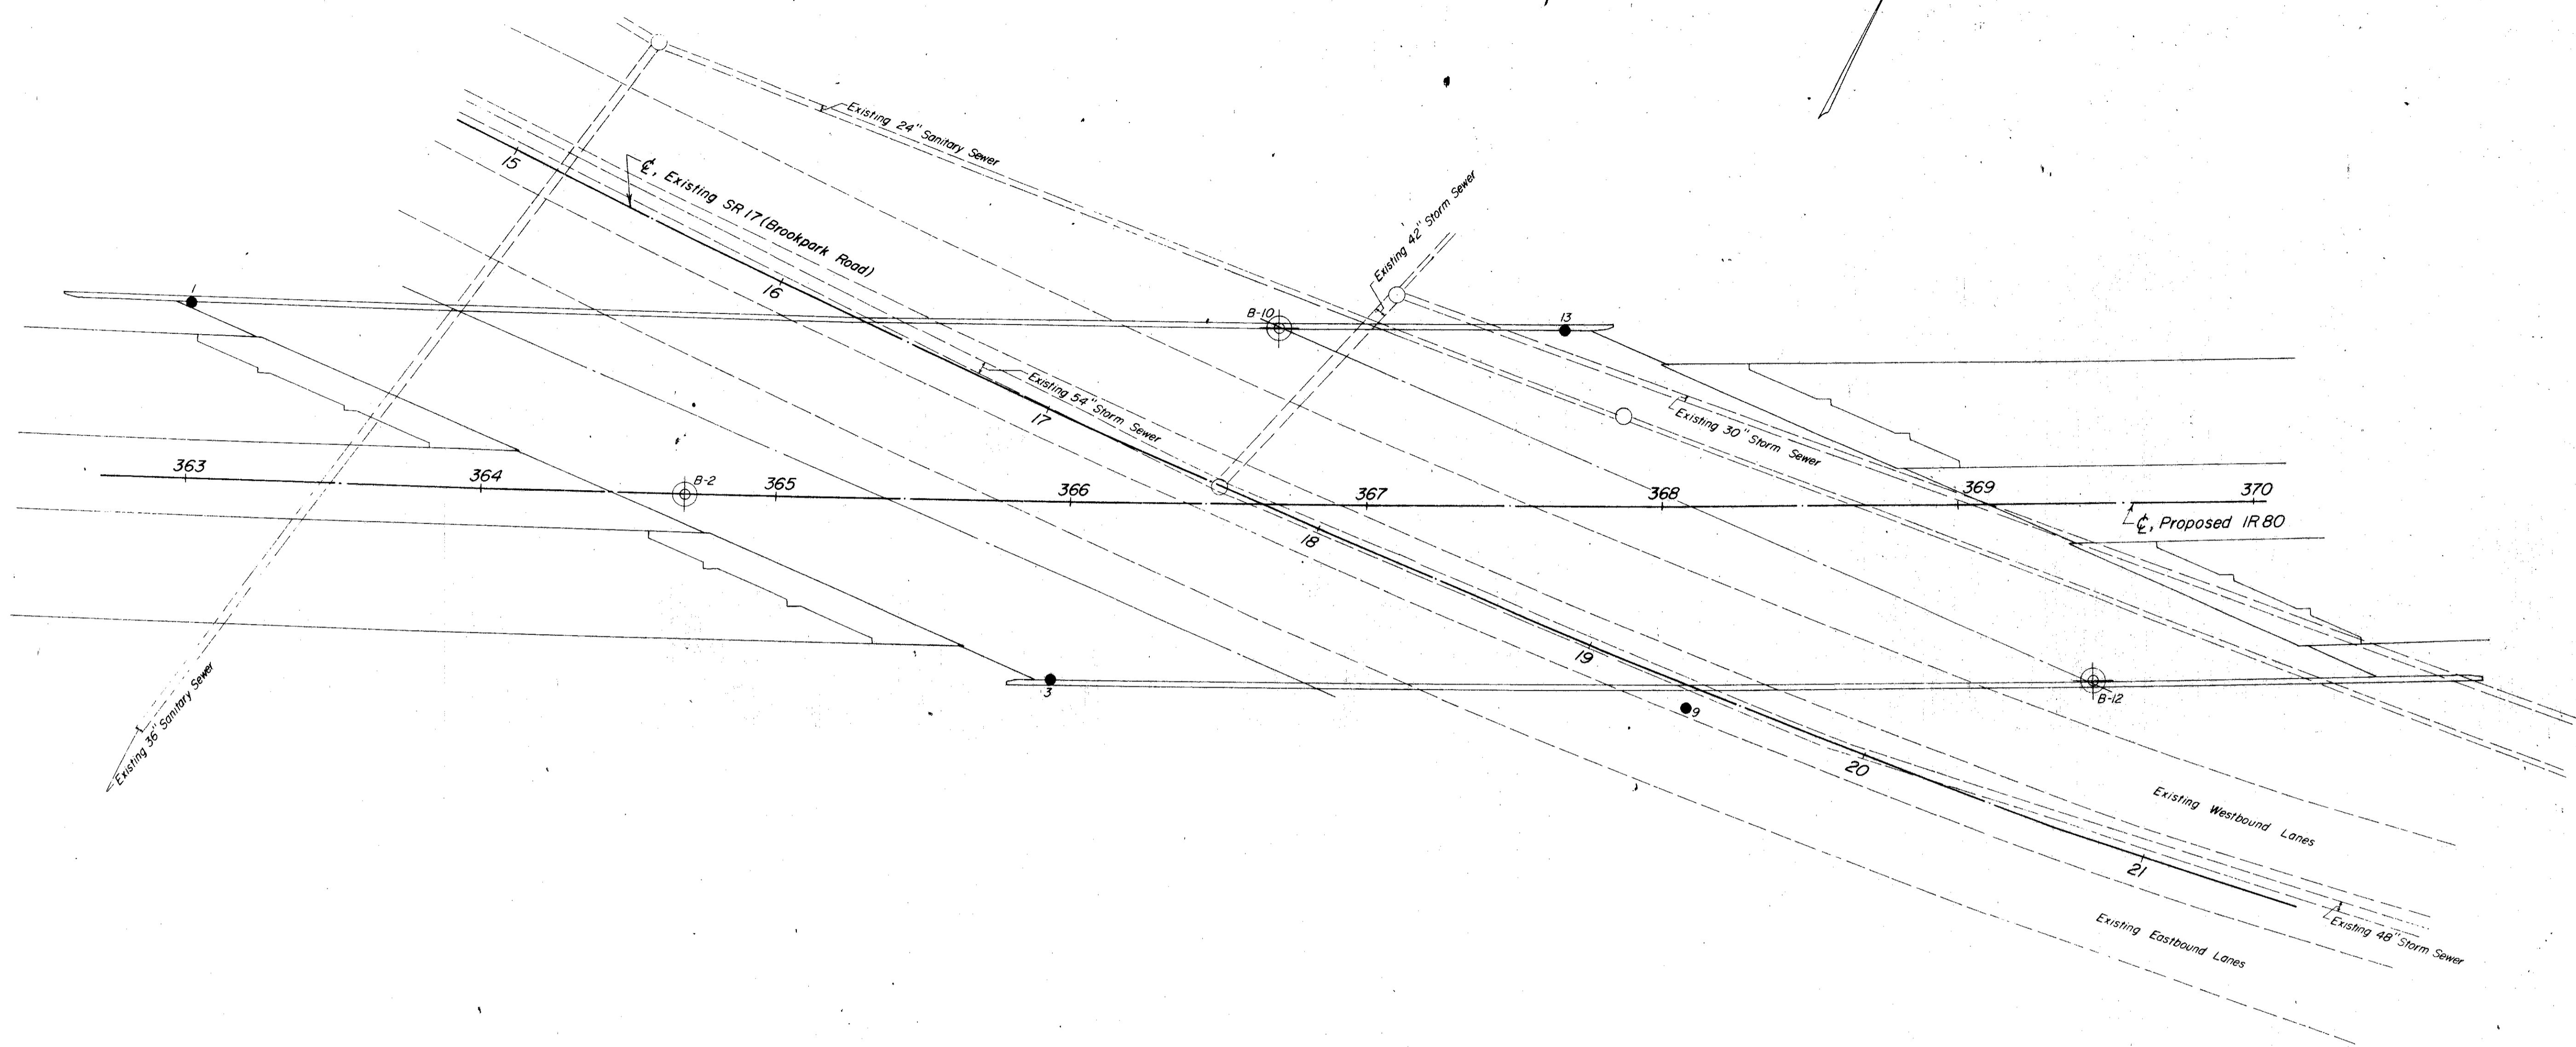

| | | | |
|---|----------------------|-----------------------|-----------------|
| OHIO DEPARTMENT OF HIGHWAYS TESTING LABORATORY 1620 WEST BROAD STREET, COLUMBUS 23, OHIO | | | |
| STRUCTURE FOUNDATION INVESTIGATION BRIDGE NO. CUY-80-0499 OVER SR 17 (BROOKPARK ROAD) SEC. CUY-80-4.84 | | | |
| PLAN AND PROFILE | | | |
| DRAWN BY L.N.L. | CHECKED BY R.D.R. | REVIEWED BY R.D.R. | DATE 2/27/68 |

SCALE: 1" = 30'