
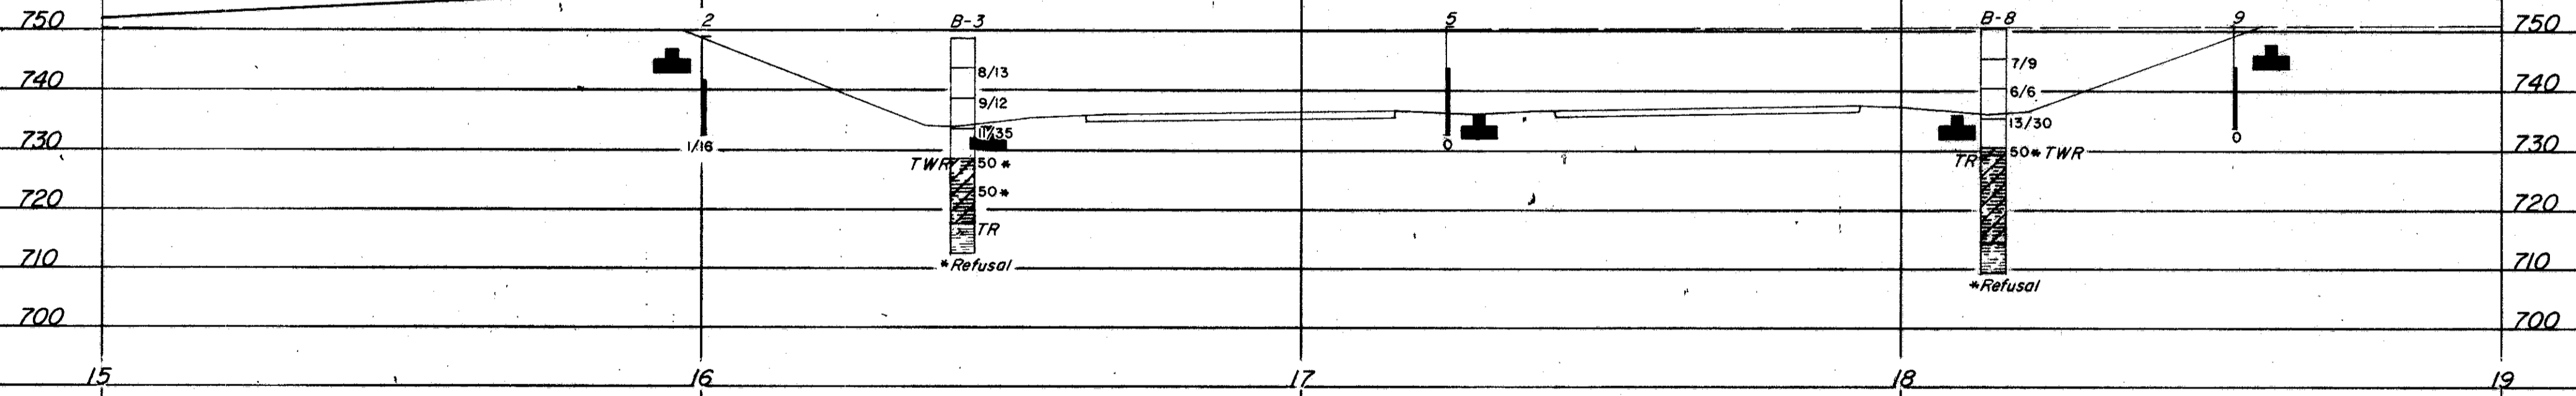


MICROFILMED  
AUG 20 1982

CUY-480-4.86

13  
20  
2  
3

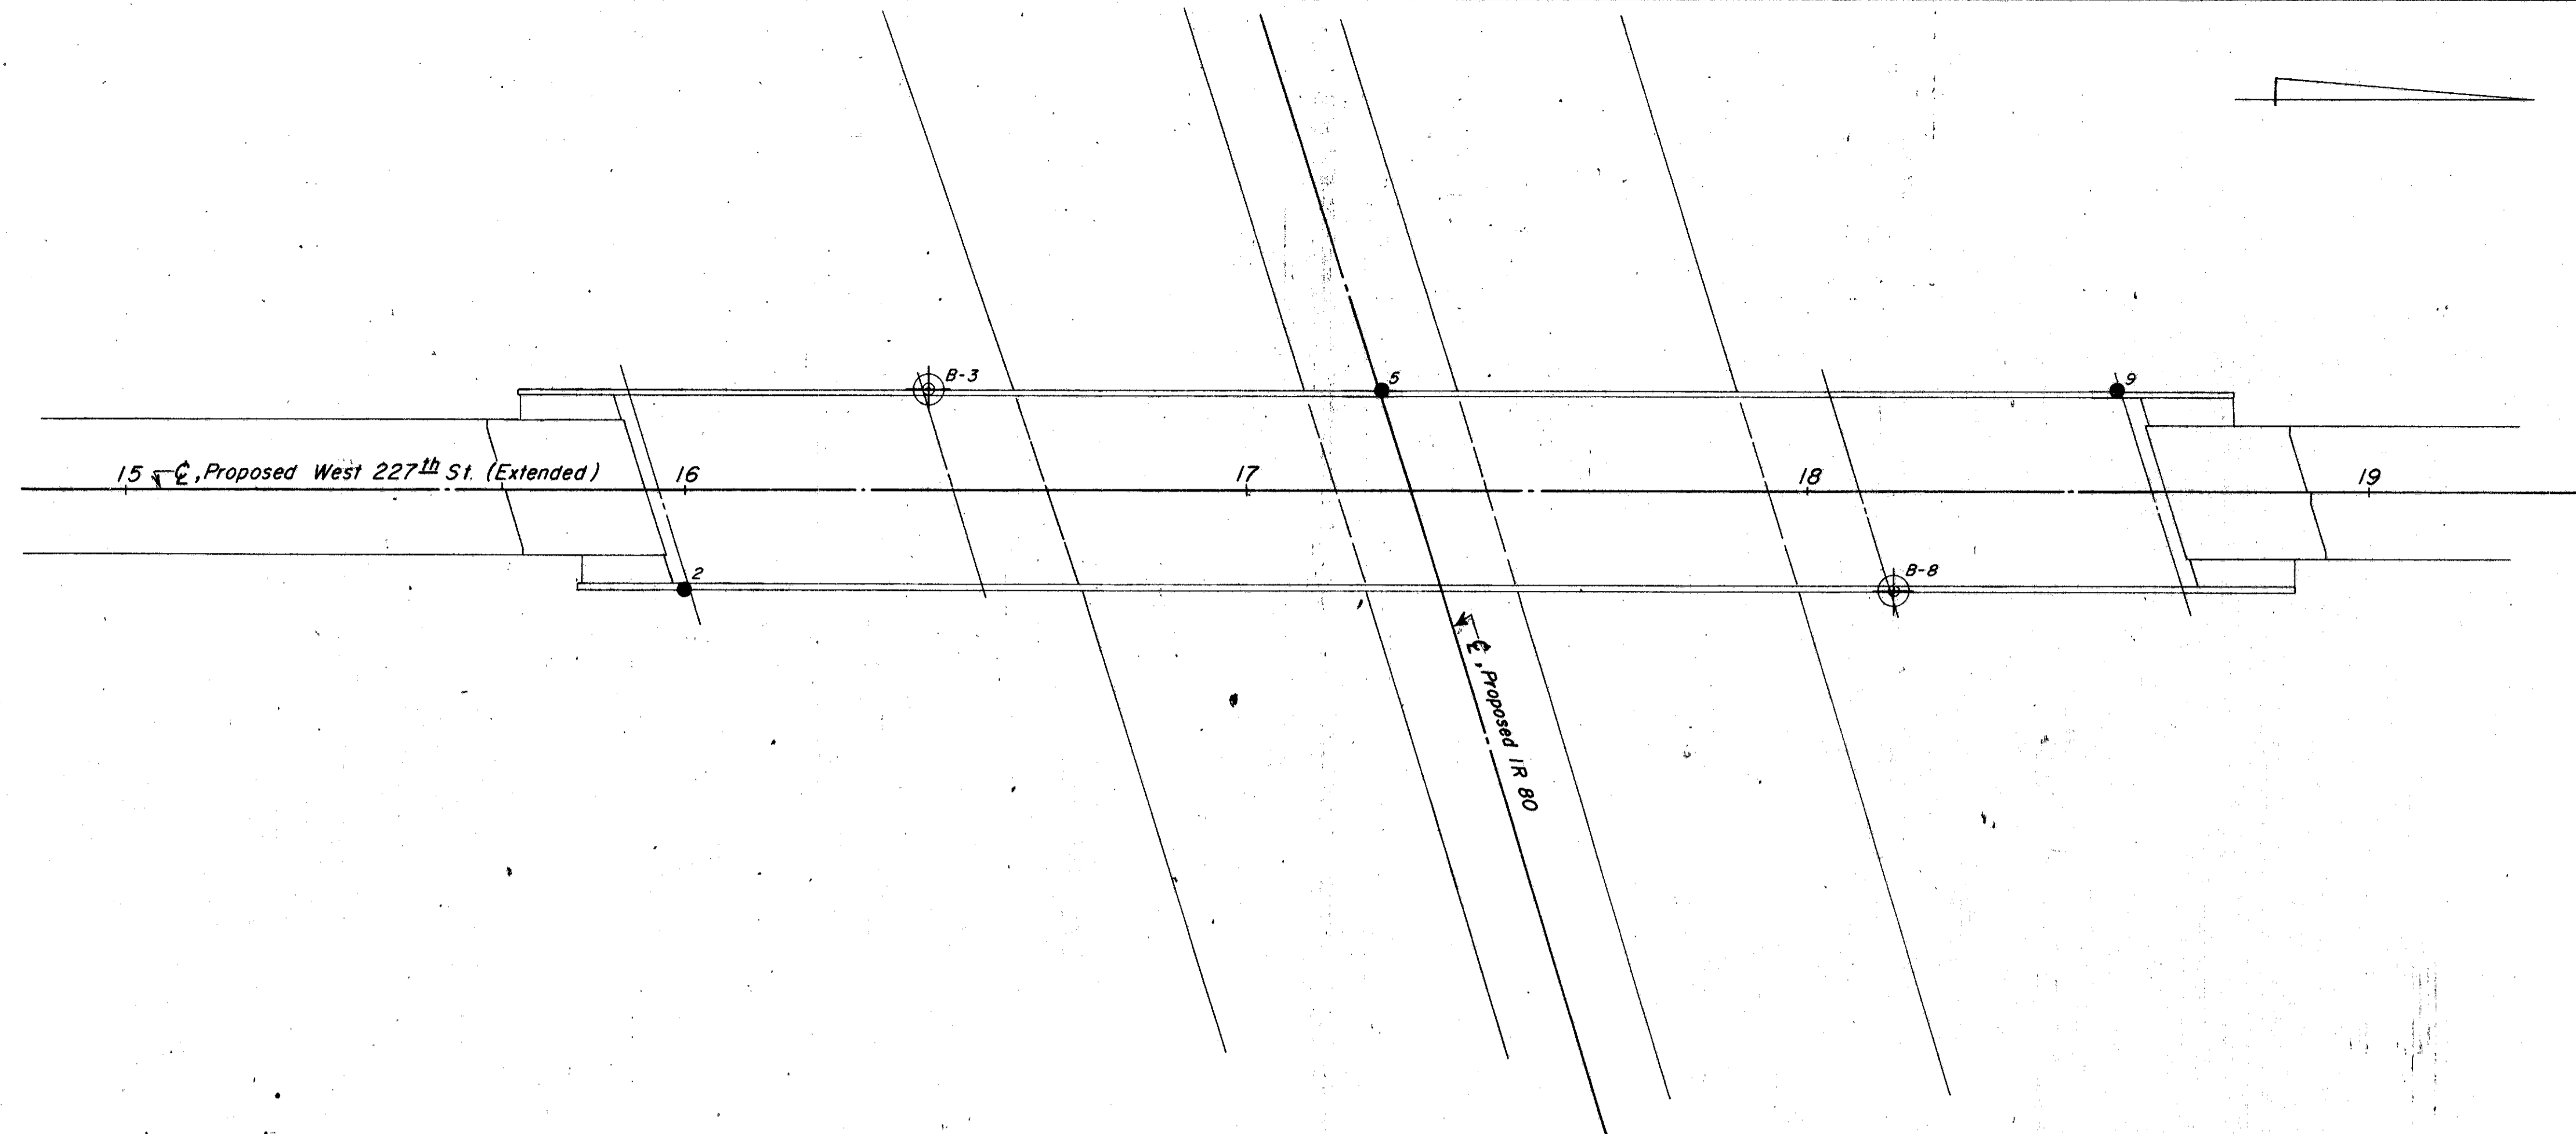

OHIO DEPARTMENT OF HIGHWAYS TESTING LABORATORY 1620 WEST BROAD STREET, COLUMBUS 23, OHIO			
STRUCTURE FOUNDATION INVESTIGATION BRIDGE NO. CUY-80-0573 UNDER WEST 227 <sup>TH</sup> ST. (EXTENDED) SEC. CUY-80-4.84			
PLAN AND PROFILE			
DRAWN BY J.E.C.	CHECKED BY L.N.L.	REVIEWED BY R.D.R.	DATE 3/6/68

SCALE: 1" = 20'