



FHWA REGION	STATE	PROJECT	DATE
	OHIO	BRIDGE EXTENSION, LAK-90-26.87 S.R. 528 OVER I-90	1-27-94

**LAKE COUNTY  
LAK-90-26.87**

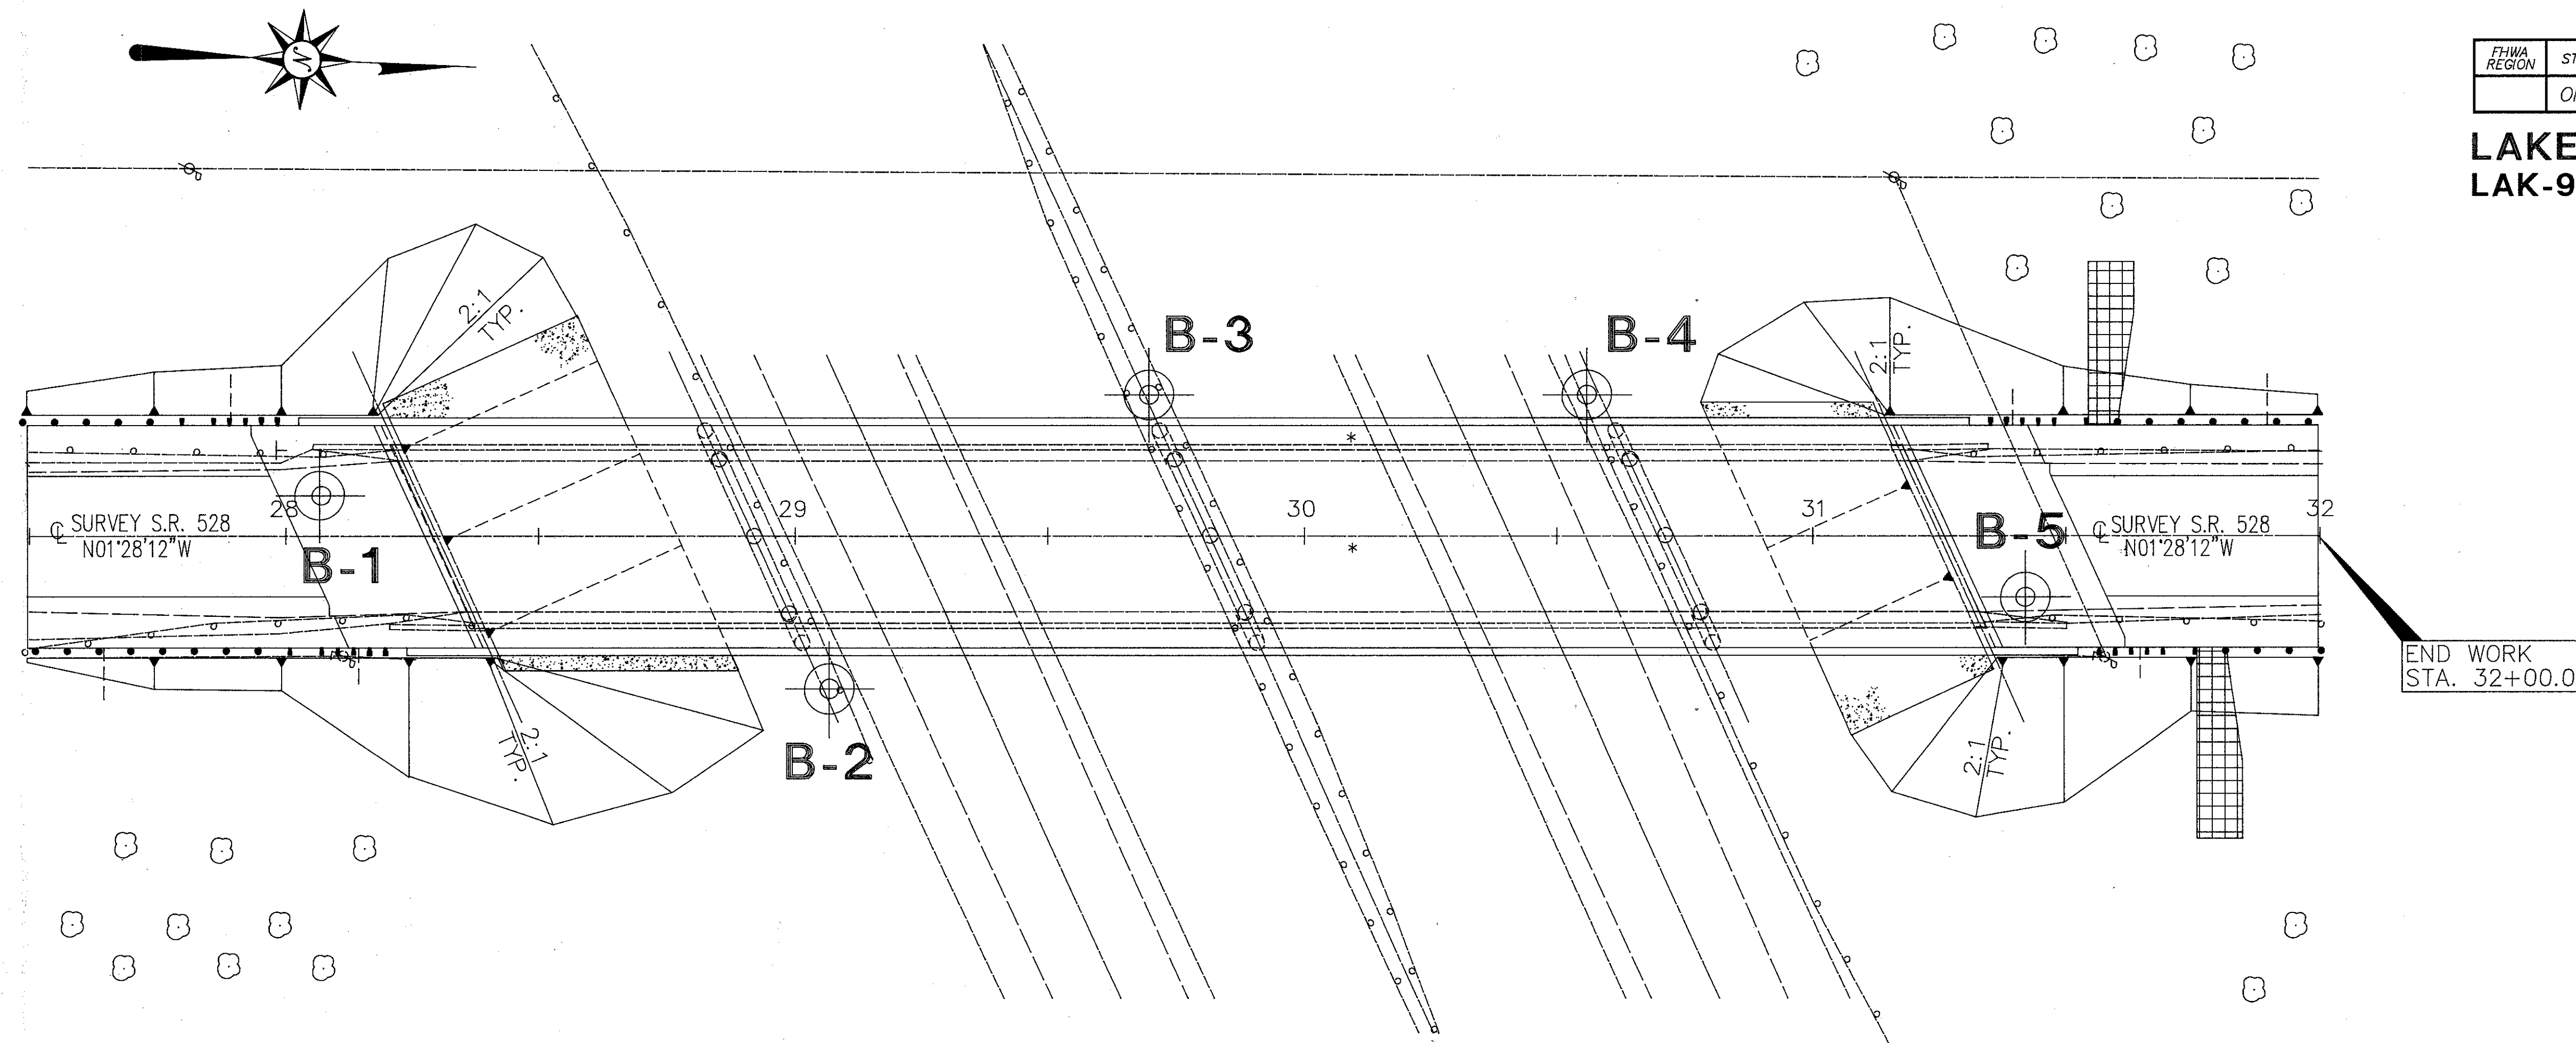

PLAN

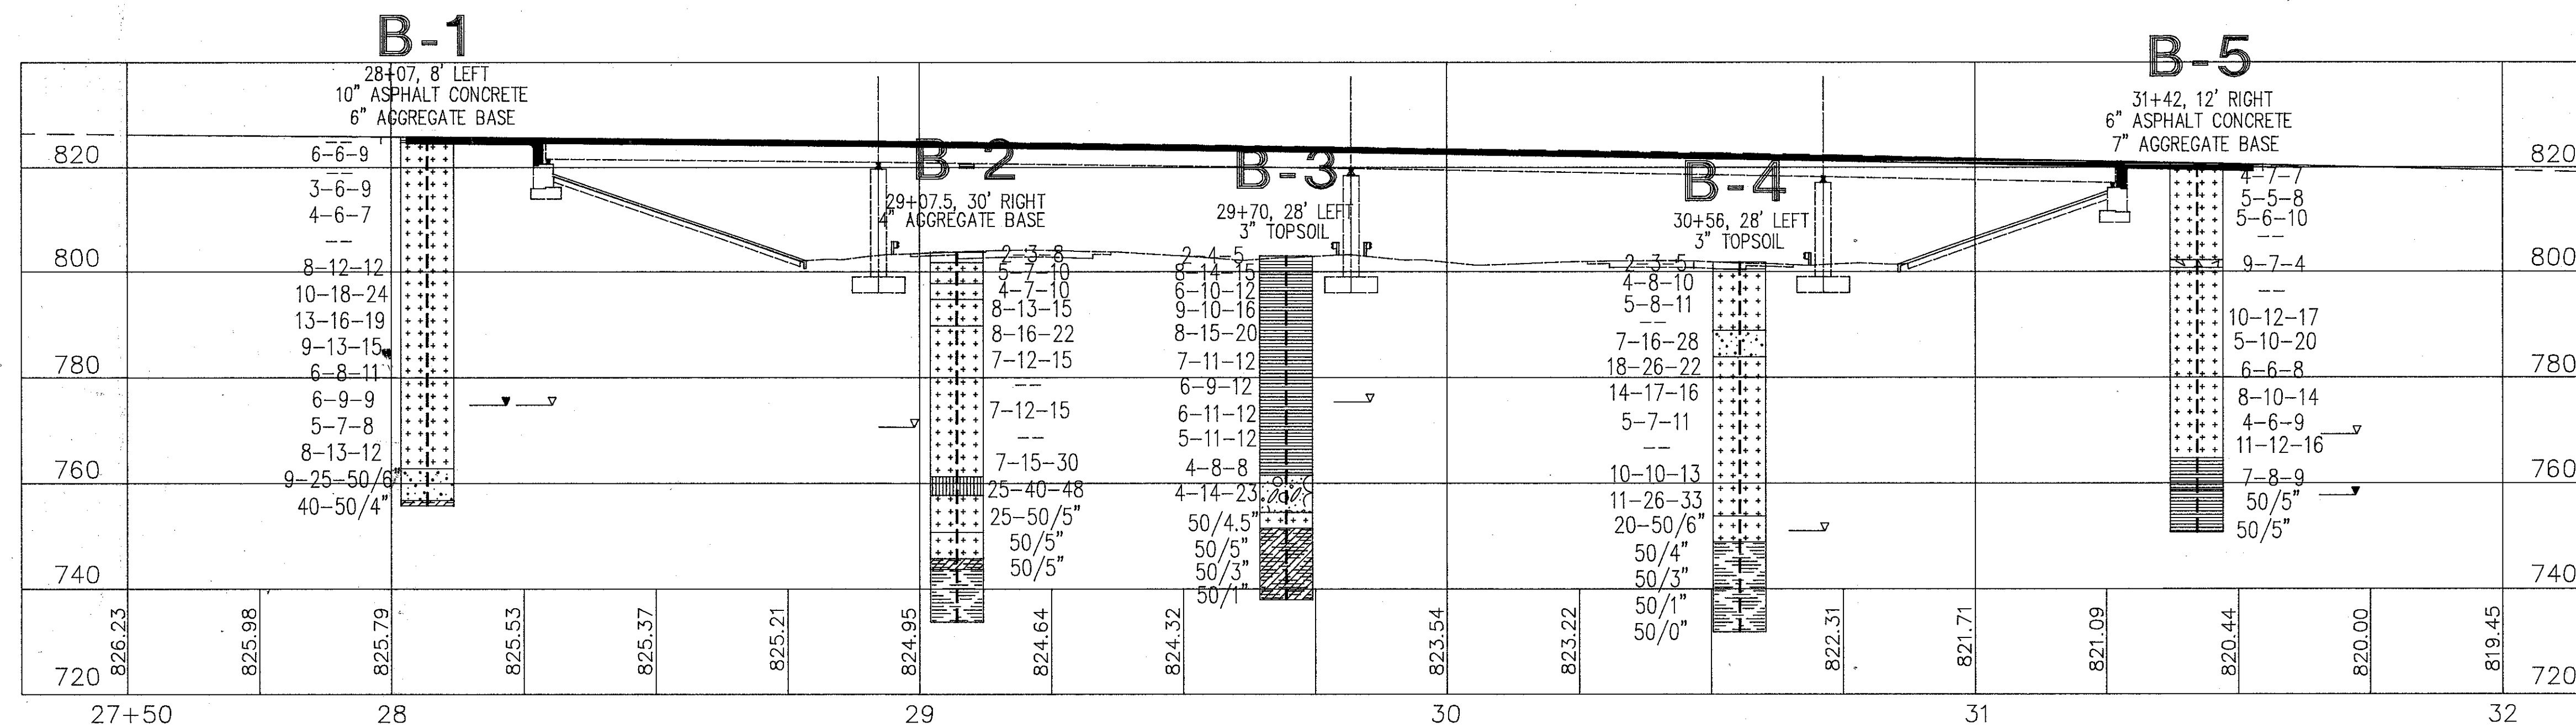

PROFILE AT CENTERLINE OF SURVEY

PROFILE AT CENTERLINE OF SURVEY



Prepared by: **PSI**  
 Checked by: **AV**  
 Date: 1-27-94  
 Drawn by: **MAC**  
 Revised: 5-24-95

SOILS PLAN AND PROFILE

LAK-90-26.87

C:\GEO TECH\LAK90\PLAK90