



FHWA REGION	STATE	PROJECT	DATE
	OHIO	BRIDGE EXTENSION, LAK-90-26.87 S.R. 528 OVER I-90	1-27-94

**LAKE COUNTY
LAK-90-26.87**

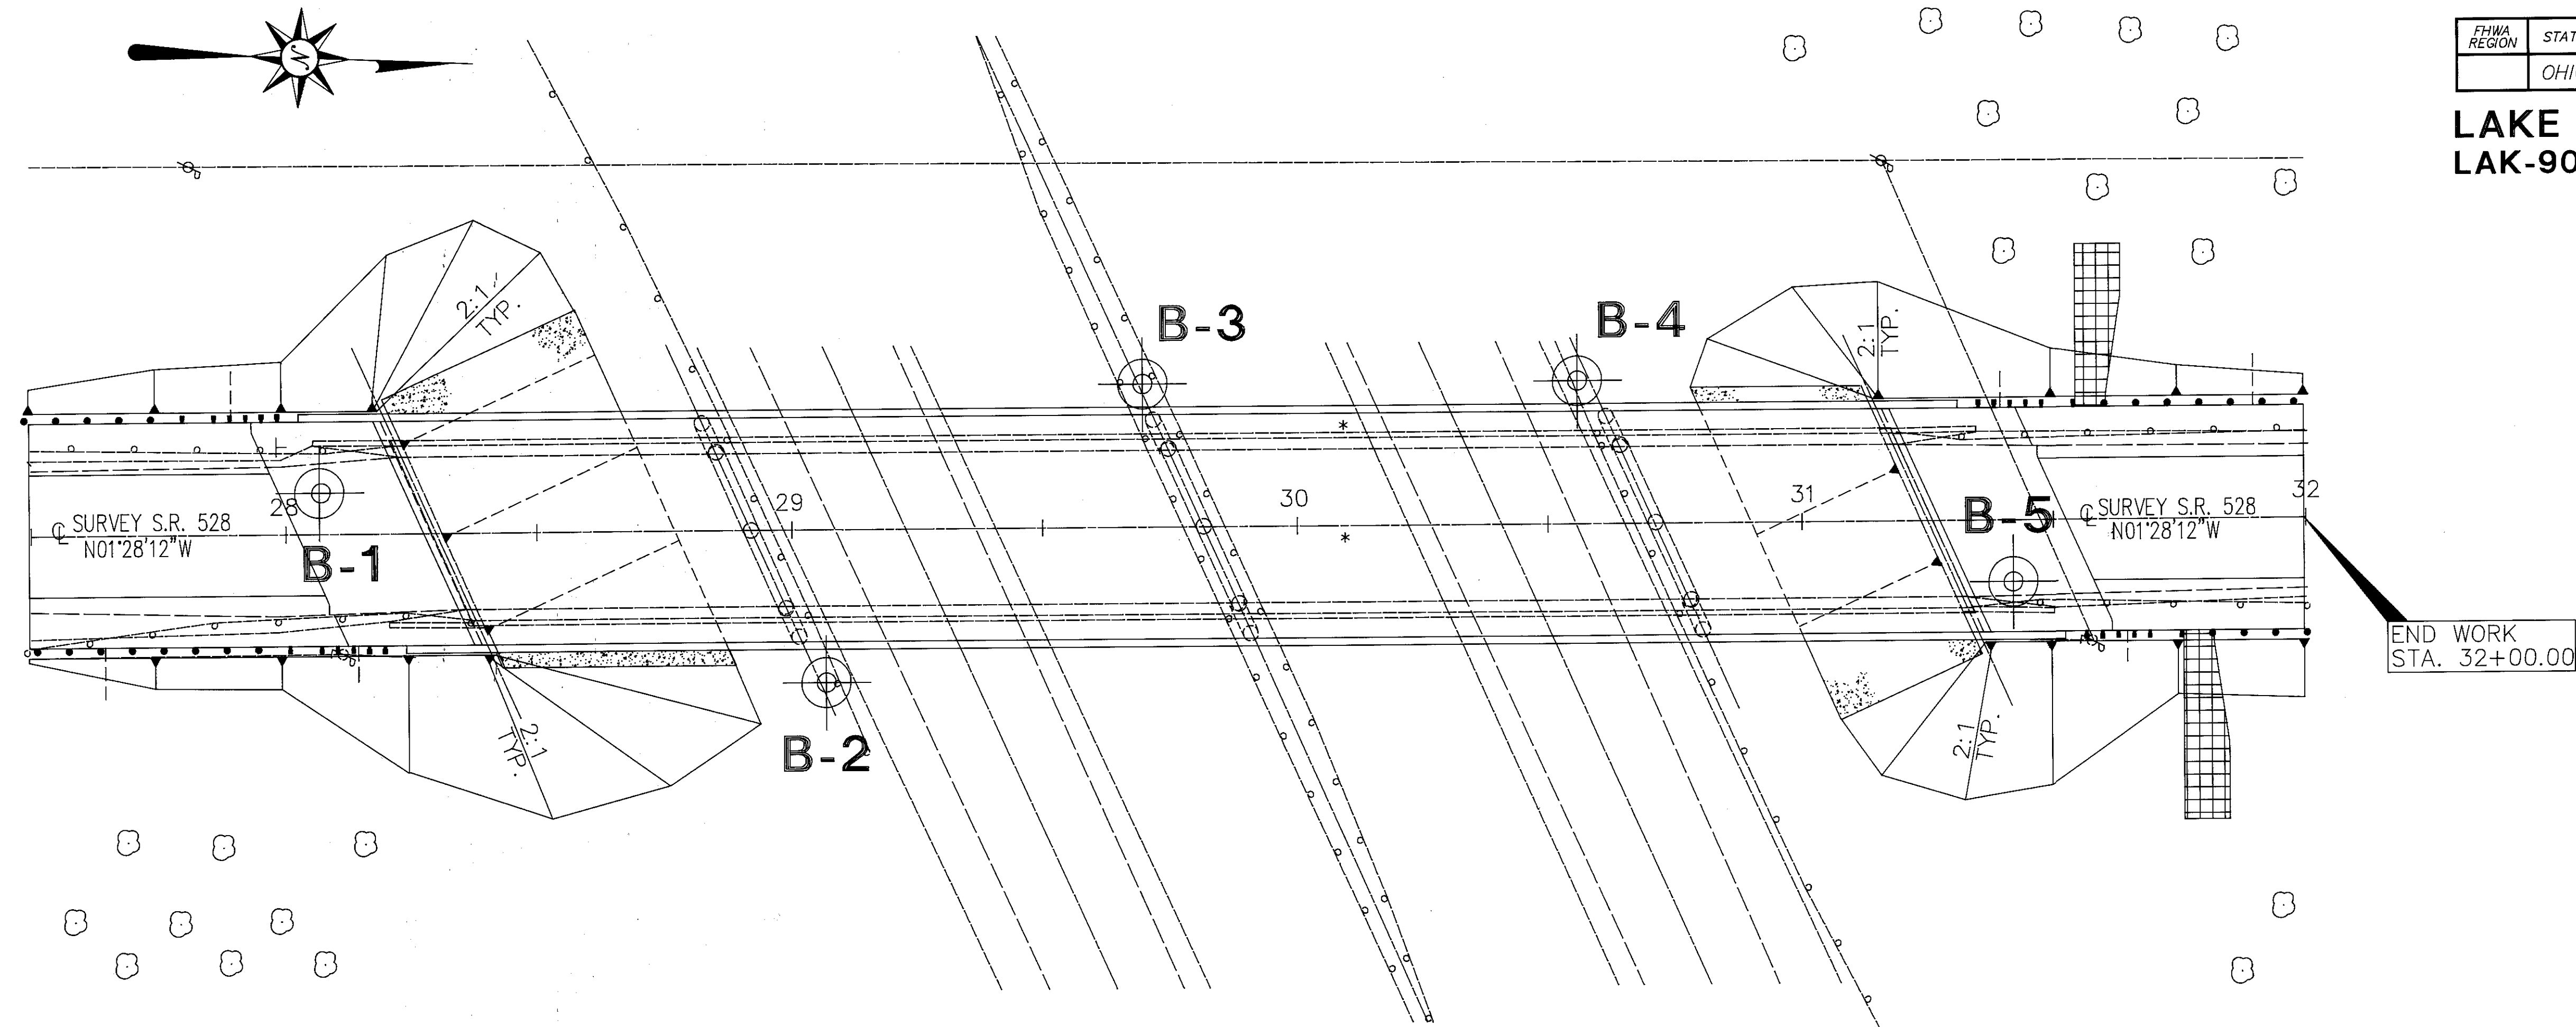


PLAN

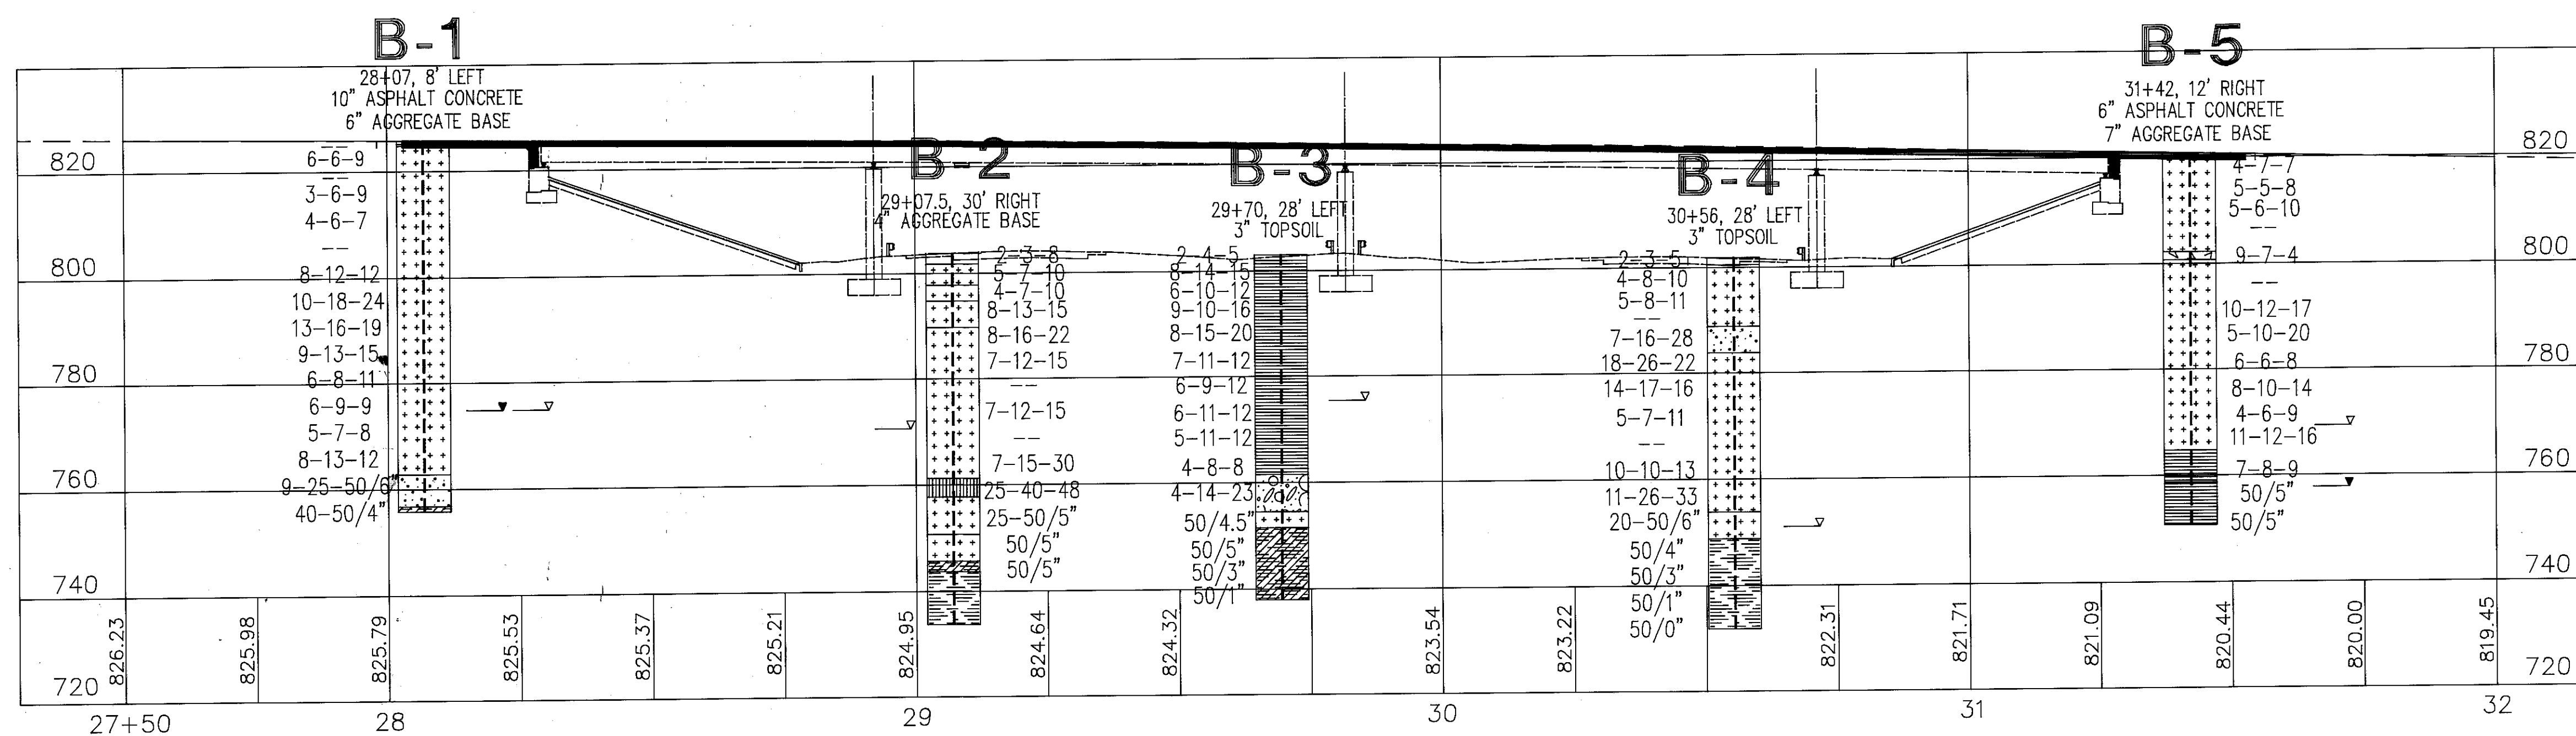

PROFILE AT CENTERLINE OF SURVEY

PROFILE AT CENTERLINE OF SURVEY

 

C:\GEO TECH\LAK90\F2LAK90

DATE: 1-27-94
AV
PSH
REVISION 05-24-95
DRAWN BY: MAC
CHECKED: CLB, 447-135
5515 Condit Rd., Cincinnati, Ohio 45212
PSI Environmental
Engineering & Construction

SOILS PLAN AND PROFILE

LAK-90-26.87

2
3