
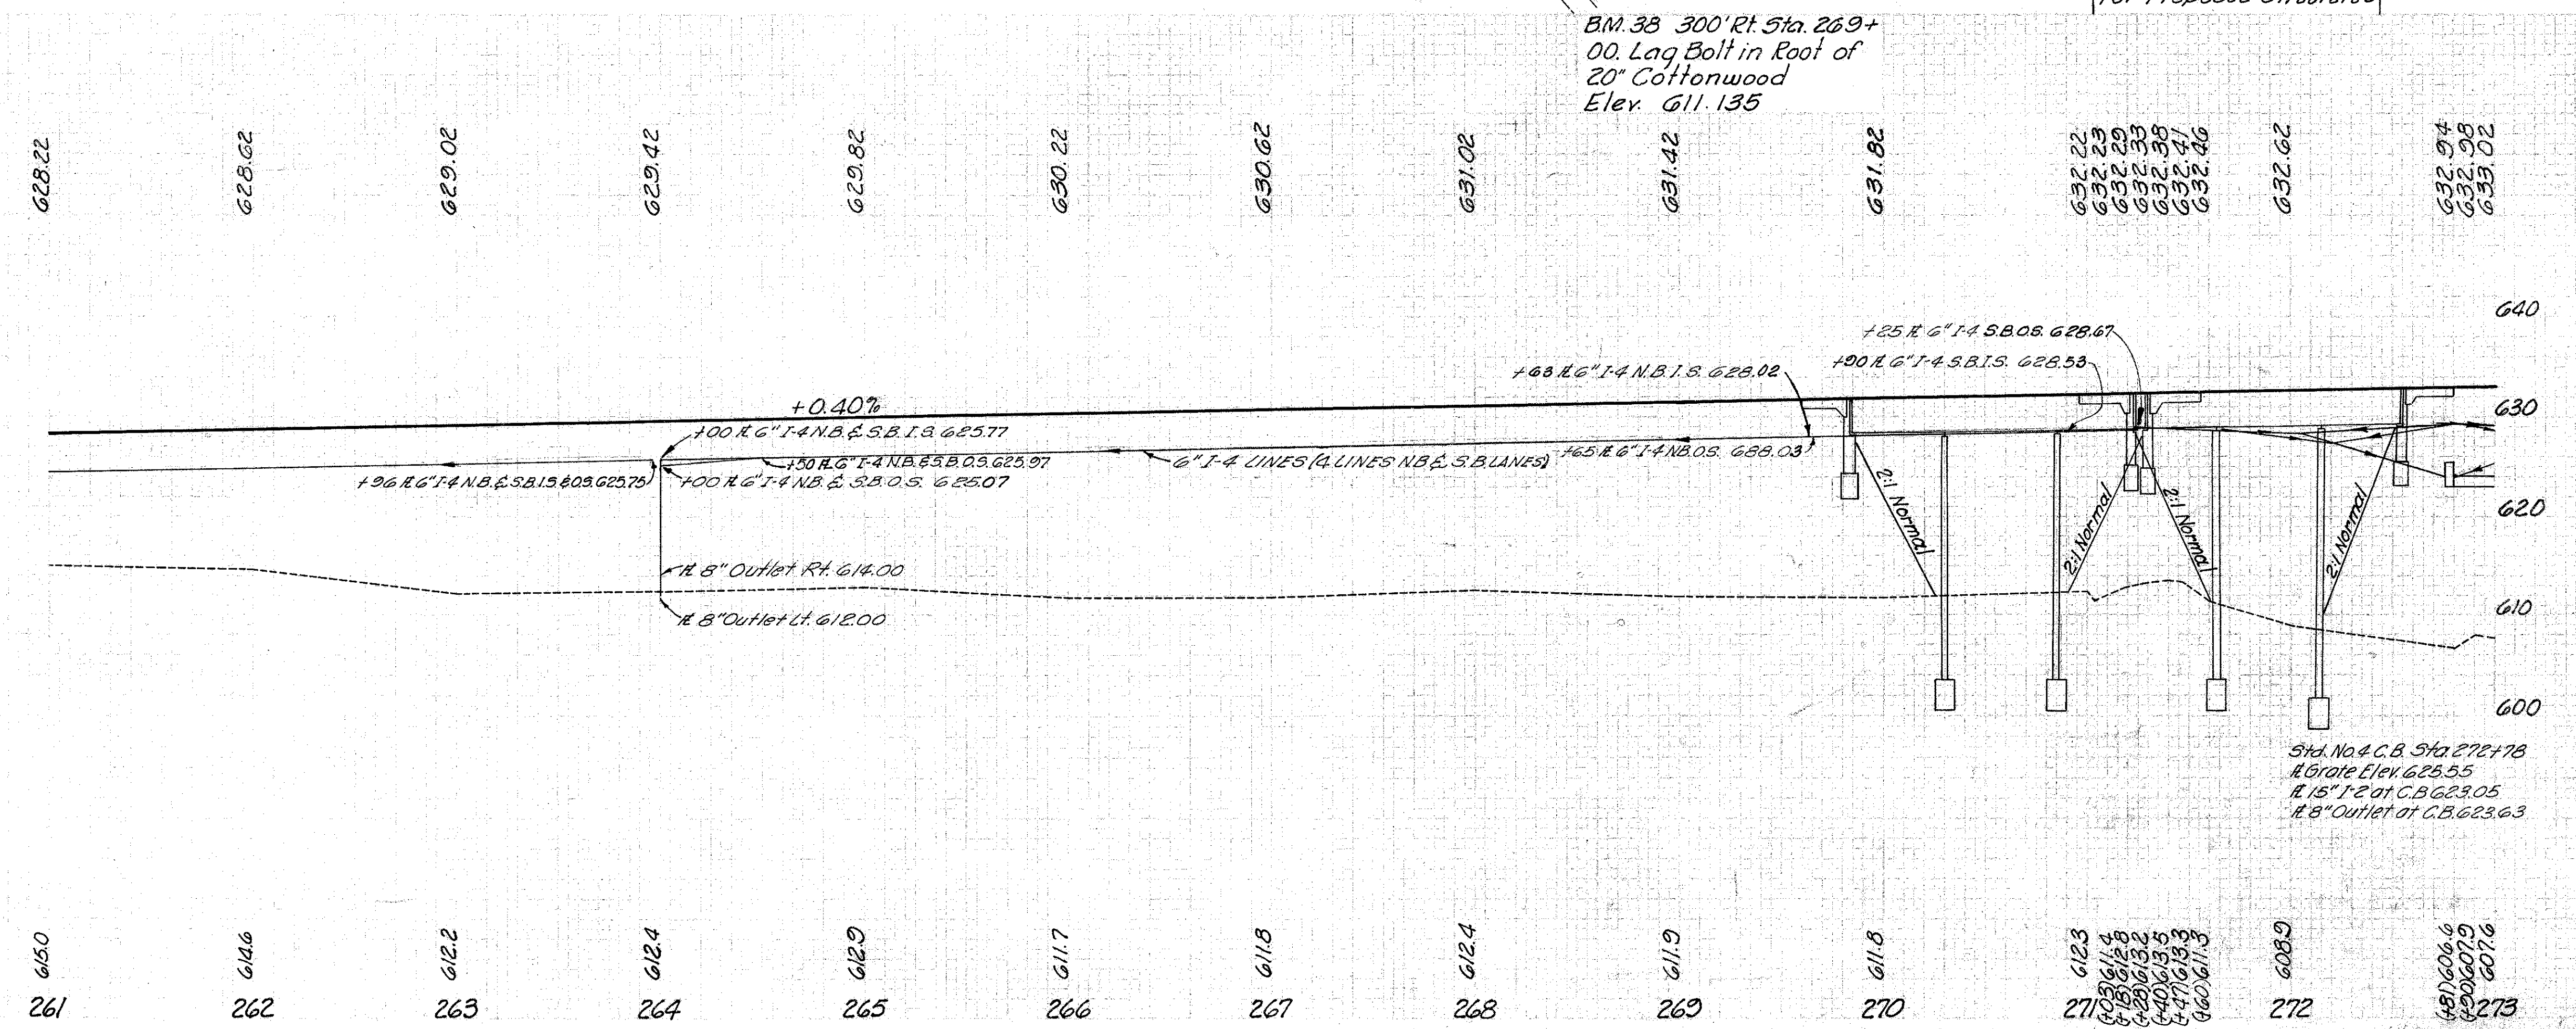


LAKE COUNTY  
LAK-1-4.02

ROADWAY

Ref. No.	Station		Side &	I-15 Guard Rail Dwg. No. 2-A Lin. Ft.
	From	To		
1-R	261+00	271+24.34	Lt.	1024.34
2-R	272+79.20	273+00	Lt.	20.80
3-R	268+35.48	270+97.98	Lt.	262.50
4-R	272+53.54	273+00	Lt.	46.46
5-R	266+85.47	269+91.72	Rt.	306.25
6-R	271+63.36	273+00	Rt.	136.64
7-R	261+00	269+52.20	Rt.	852.20
8-R	271+23.84	272+73.75	Rt.	149.91
<b>Totals</b>				<b>2799</b>

See Sheet No.	Ref. No.	Station	Side &	DRAINAGE		Total
				From	To	
63	1-D	278+78	Lt.	273+00	5	5
		268+36	Lt.	273+00	5	
240	2-D	264+00	Lt.	271+25	27	27
		275+00	Lt.	273+00	27	
240	4-D	261+00	Lt.	263+96	23	23
		269+00	Lt.	272+66	23	
240	6-D	271+25	Lt.	272+56	31	31
		261+00	Lt.	261+50	31	
240	9-D	266+90	Lt.	264+20	22	22
		273+00	Lt.	273+00	22	
180	10-D	272+75	Lt.	273+00	25	25
		270+00	Lt.	273+00	25	
244	13-D	260+40	Lt.	271+90	11	11
		271+90	Lt.	271+90	11	
244	14-D	261+00	Lt.	271+90	11	11
		271+90	Lt.	271+90	11	
				<b>Total</b>	<b>20</b>	<b>317</b>

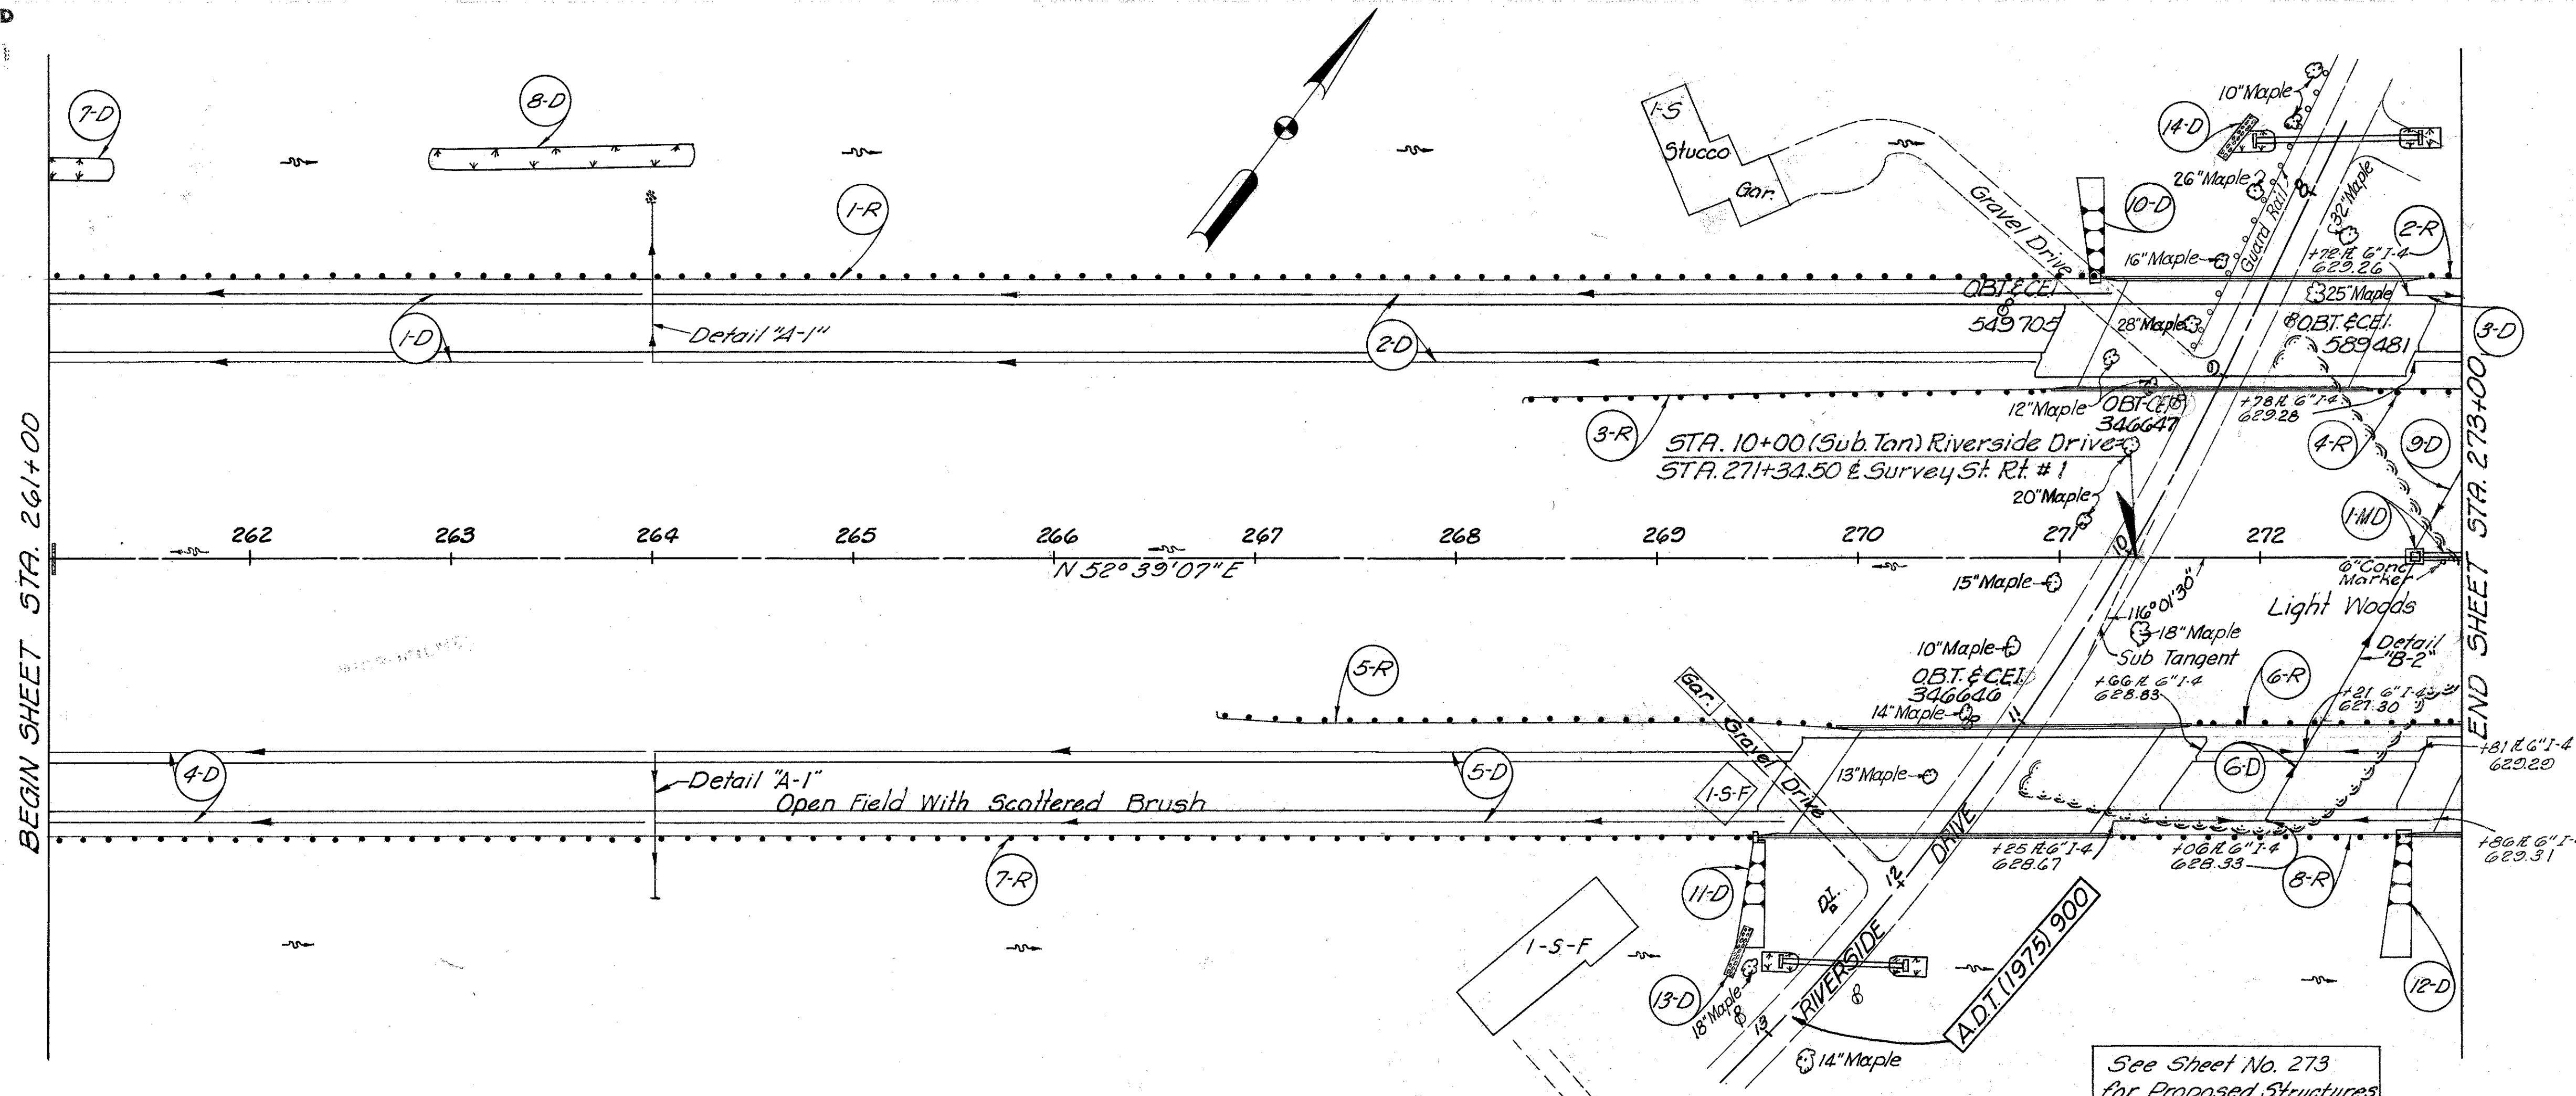

Sta. No. 4 C.B. Sta. 278+78  
# Grate Elev. 625.55  
# 18\"/>

MICHAEL BAKER, JR., CONSULTING ENGINEERS  
ROCHESTER, PENNSYLVANIA

STATE OF OHIO  
DEPARTMENT OF HIGHWAYS  
STATE HIGHWAY NO. 1  
C-44  
PLAN AND PROFILE  
STA. 261+00 TO STA. 273+00

Designed	Drawn	Traced	Checked	Reviewed	Date	Revised
B.P.	R.P.	K.A.	E.H.			

PLAN & PROFILE STA. 261+00-STA. 273+00